

Revisions

A Date: 28/07/11 Drawn: GJS Checked: NR  
CONSTRUCTION ISSUE.

ALL DETAILS SHOWN ARE IN PRINCIPLE ONLY  
& SHOULD BE CONSTRUCTED IN  
ACCORDANCE TO APPOINTED MANUFACTURER'S  
SPECIFICATION & GUIDANCE.

FOR CONSTRUCTION

Peter Taylor

Client COMMUNITY HOUSING ASSOCIATION

Project 59 MAYGROVE ROAD  
KILBURN


Title PRIVACY SCREEN DETAILS  
(BETWEEN PRIVATE TERRACES)

Scale A1@ 1:10 A3@ 1:20


Date JUNE 2011

Drawn GJS Checked NR


Drg No H08-735-(31) 009 Revision A

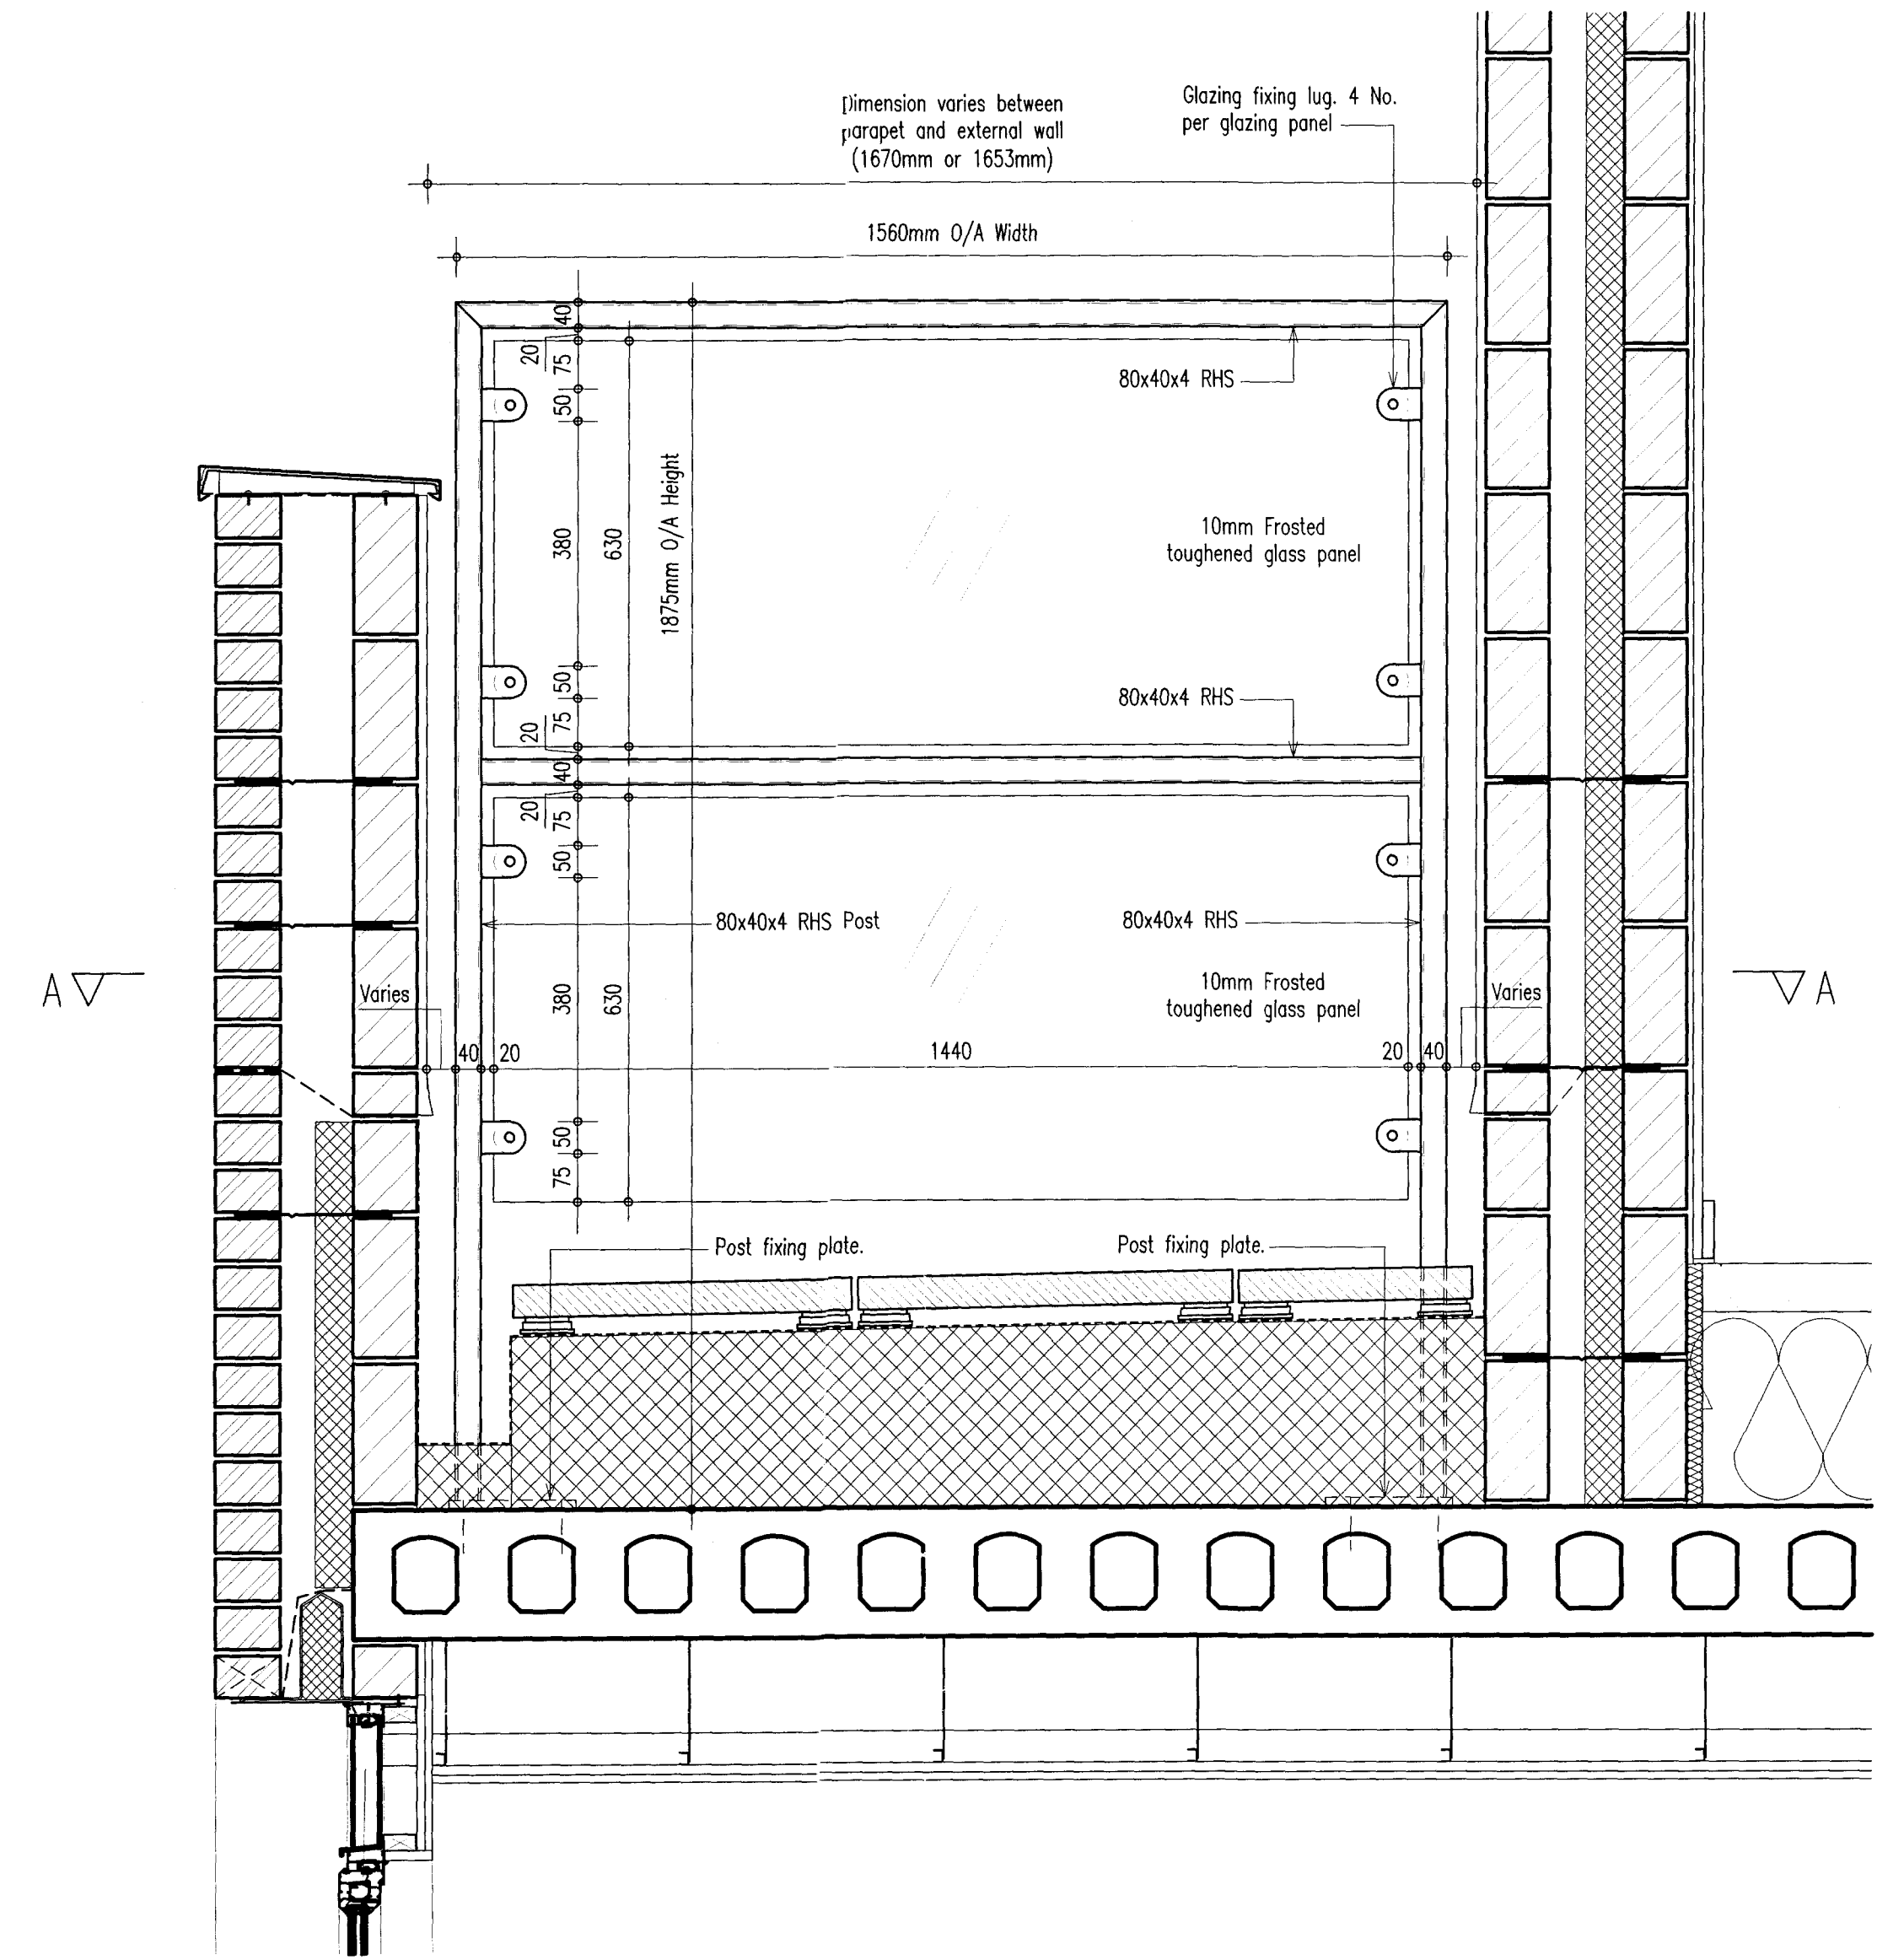

Side Elevation

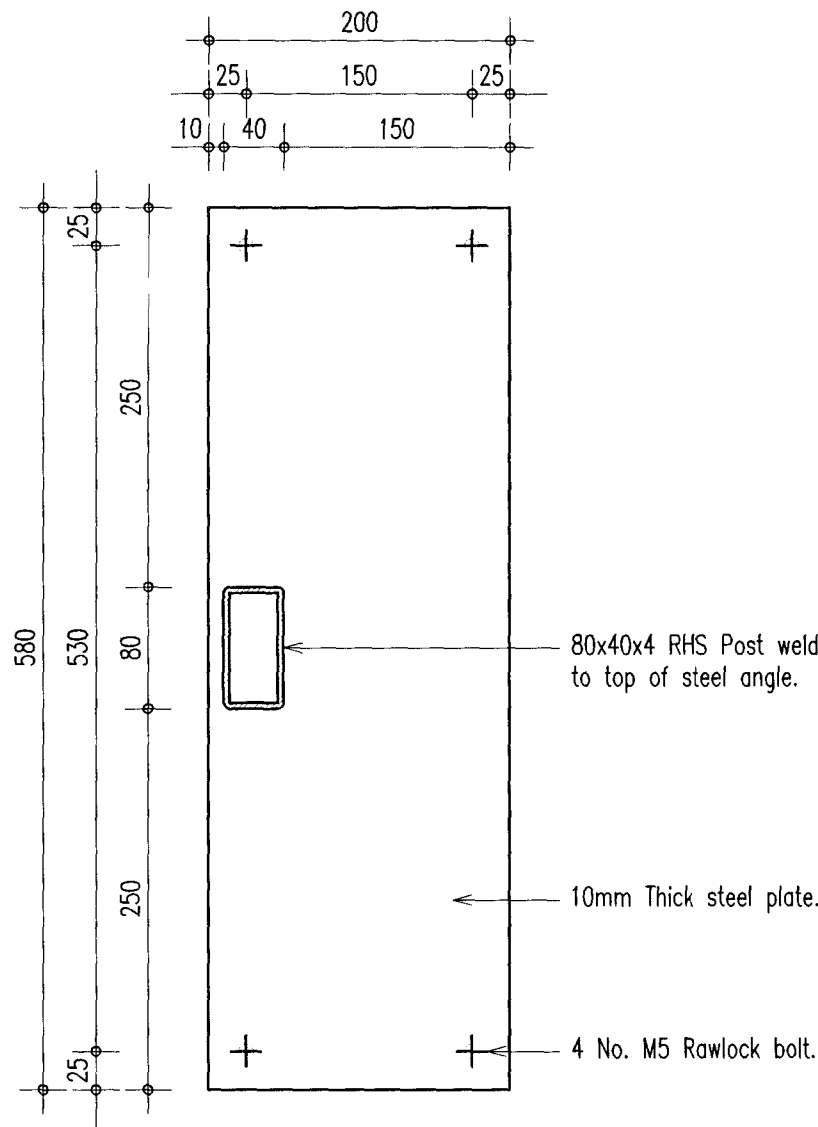

Post Fixing Plate (1:5)

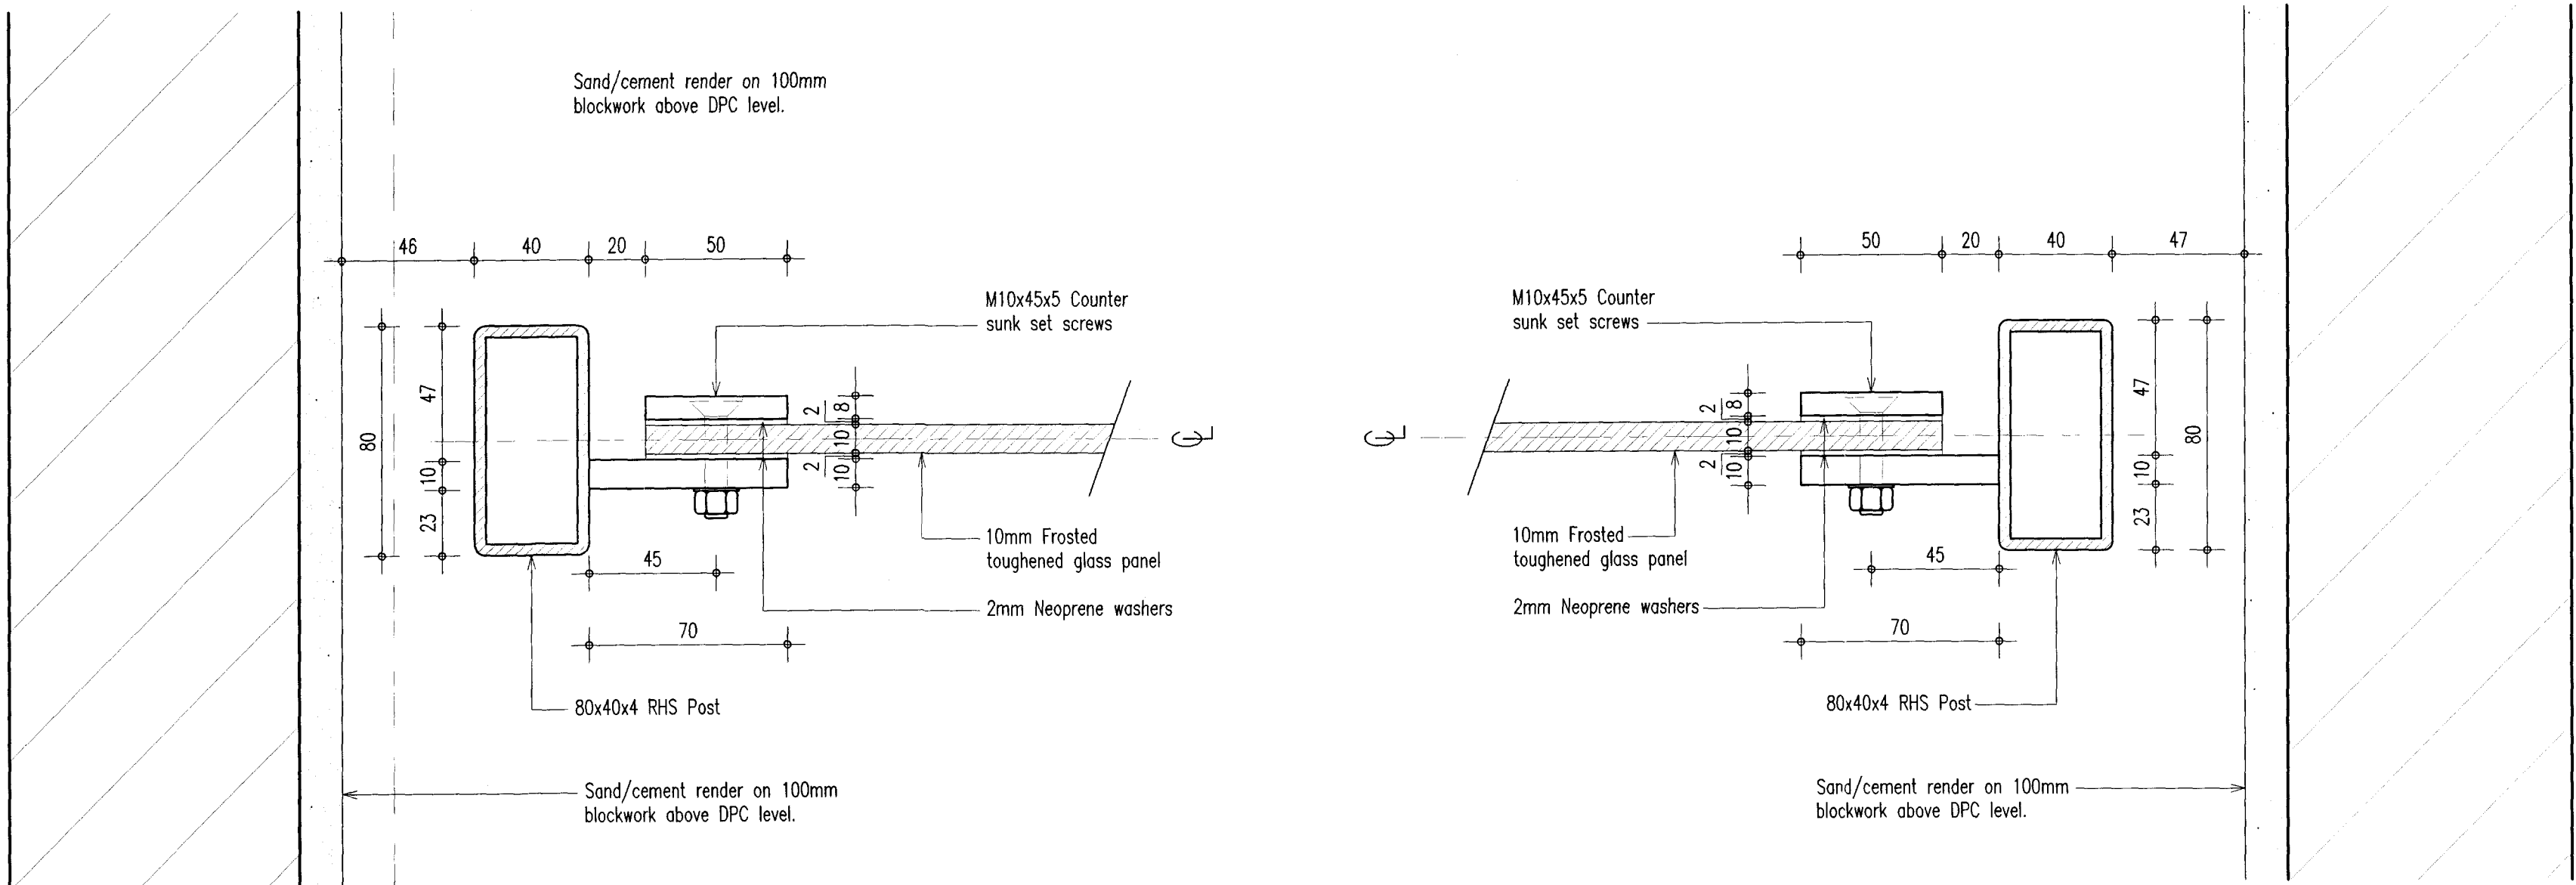

Section A-A (1:2)