


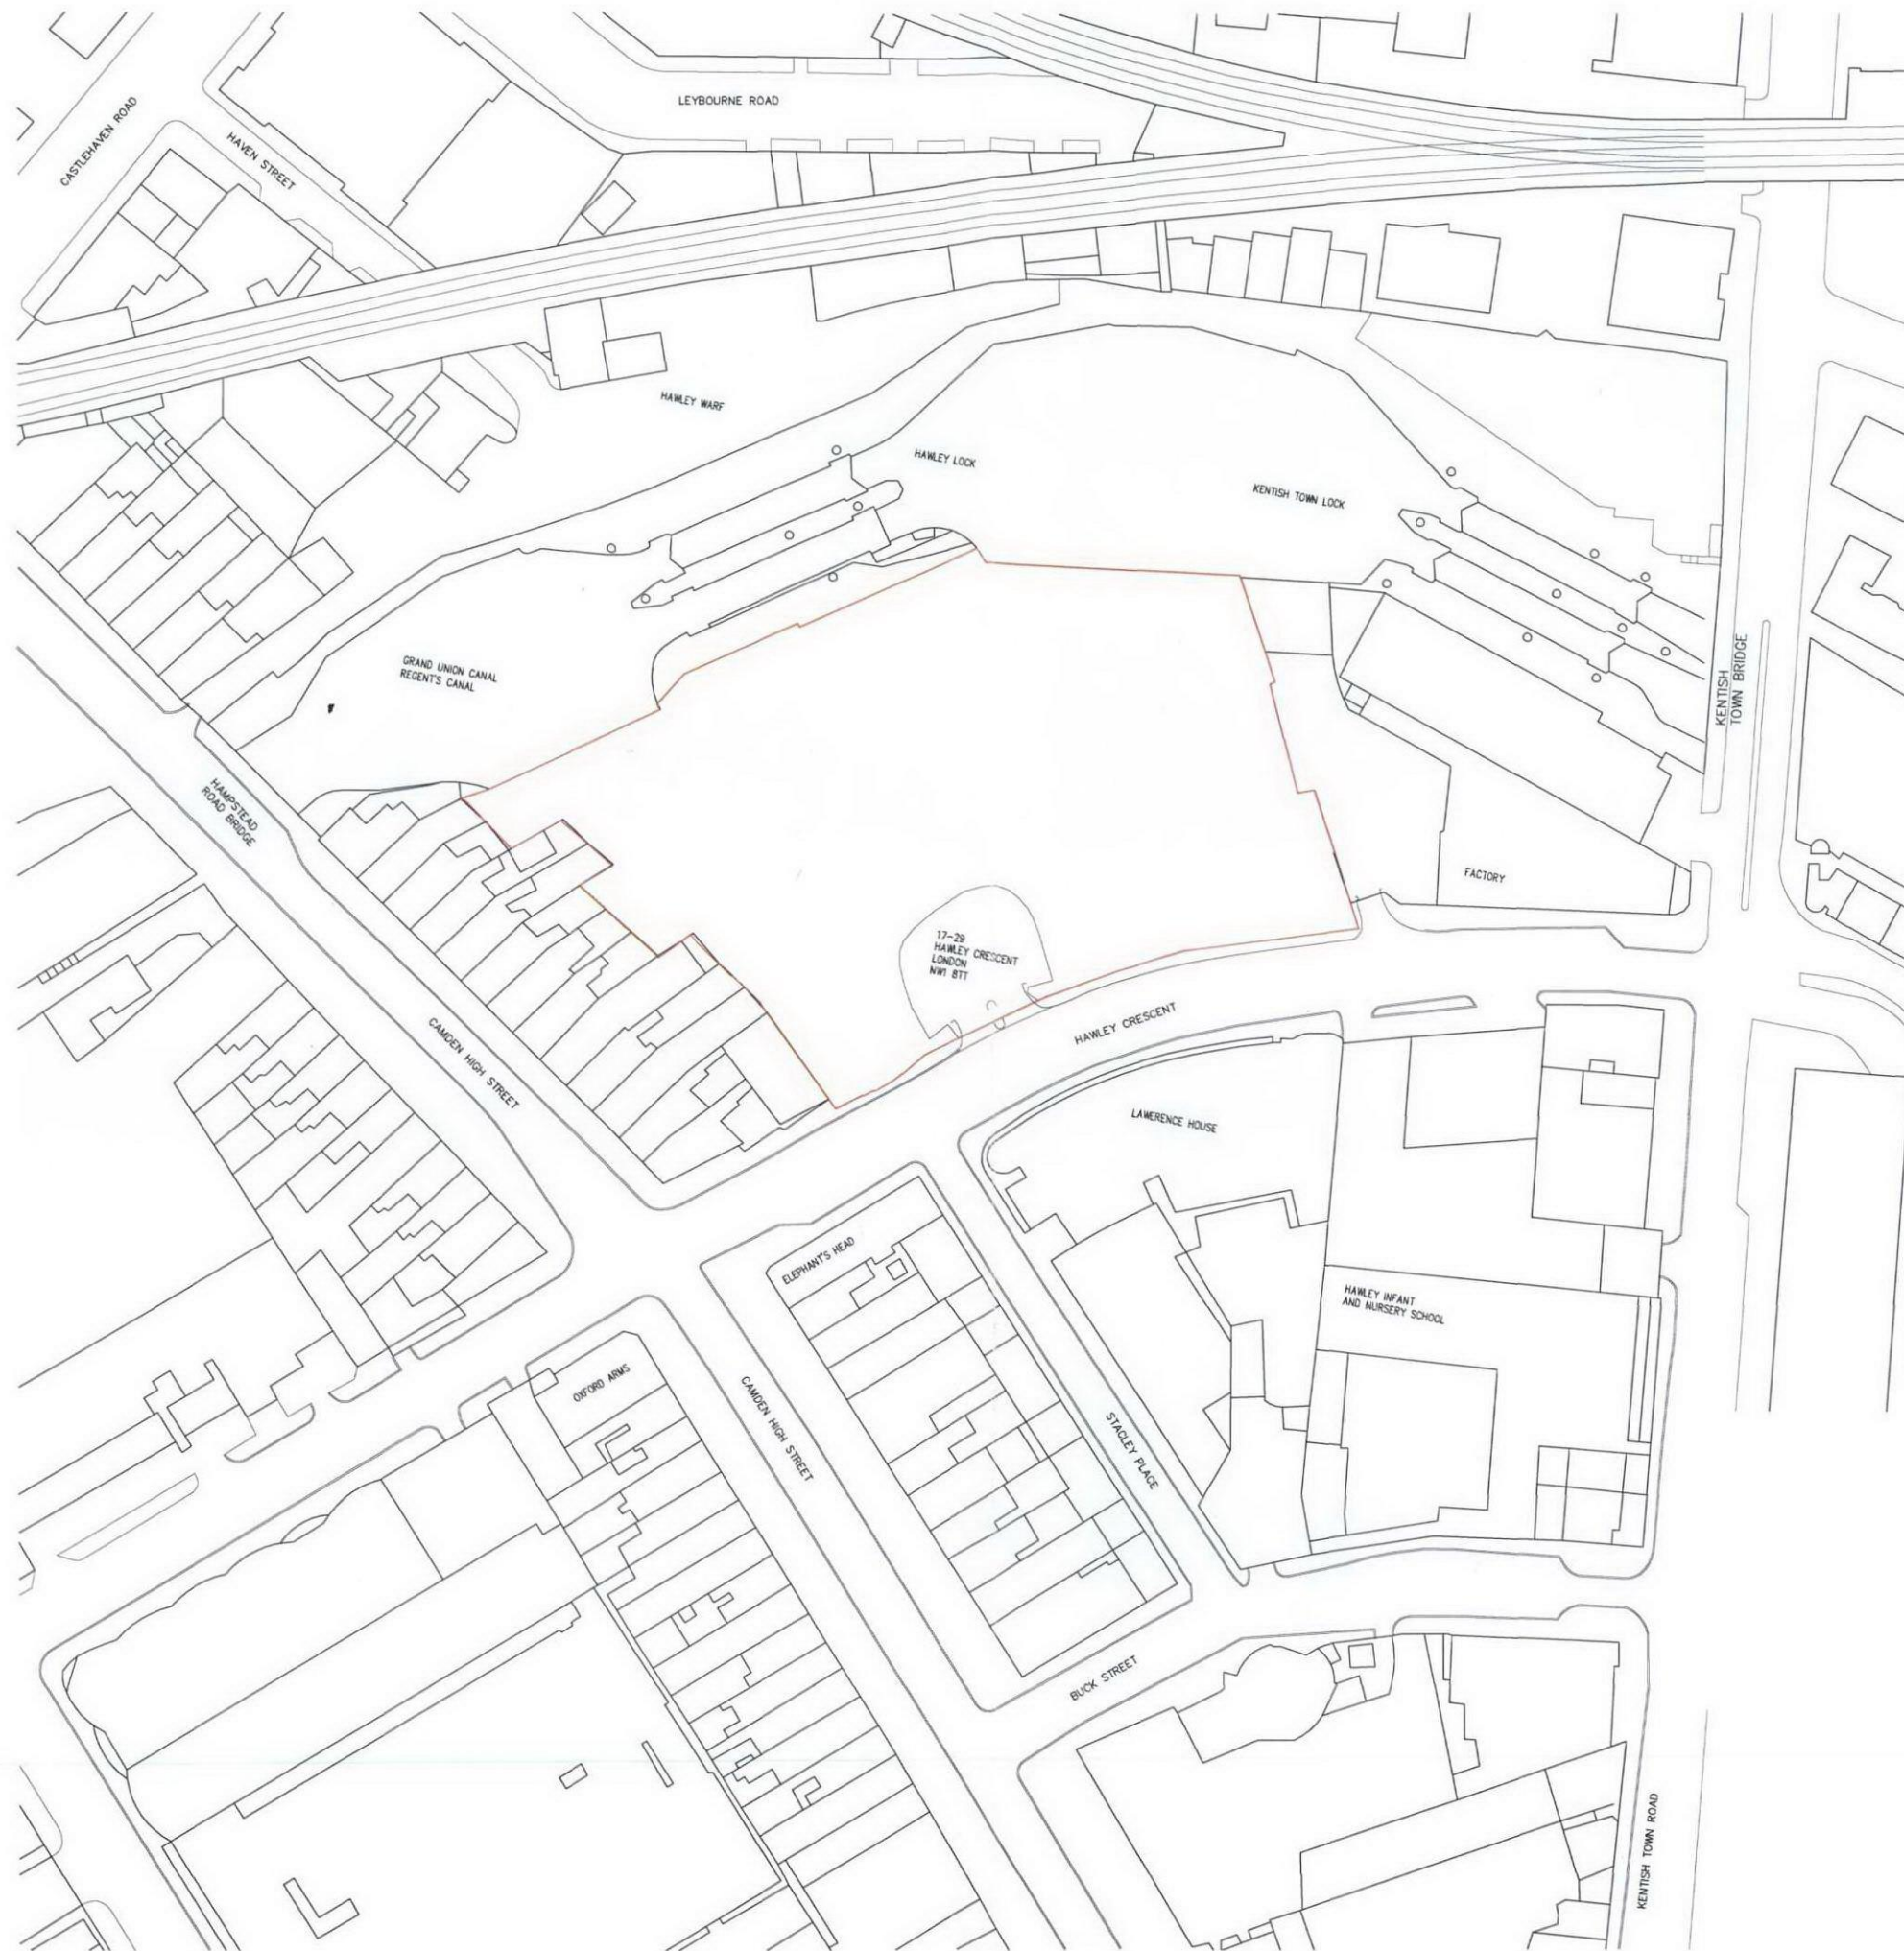

Architect

jacobs webber

44 GLENTHAM RD
LONDON SW13 9JJ UK
T: +44 (0) 20 8600 7580
F: +44 (0) 20 8600 7599
www.jacobswebber.com



No.	Date	Issue
00	DEC 11	PLANNING APPLICATION SUBMISSION
Revisions		
Project		

17-29 HAWLEY CRESCENT

Drawing Title

**SITE LOCATION
PLAN
DEC 2011**

Date
DEC 2011
Scale
1:1000@A3
JW Job No
00-00-00-00
CAD File Name
DPA-101

Drawing No Revision

DPA-101

© Copyright Jacobs Webber LTD, 2011