



1 LOCATION PLAN
SCALE: 1:500 @ A1

0 10 20 30 40m



Architect
jacobs webber

44 GLENTHAM RD
LONDON SW13 9JJ UK
T: +44 (0) 20 8600 7580
F: +44 (0) 20 8600 7599
www.jacobswebber.com

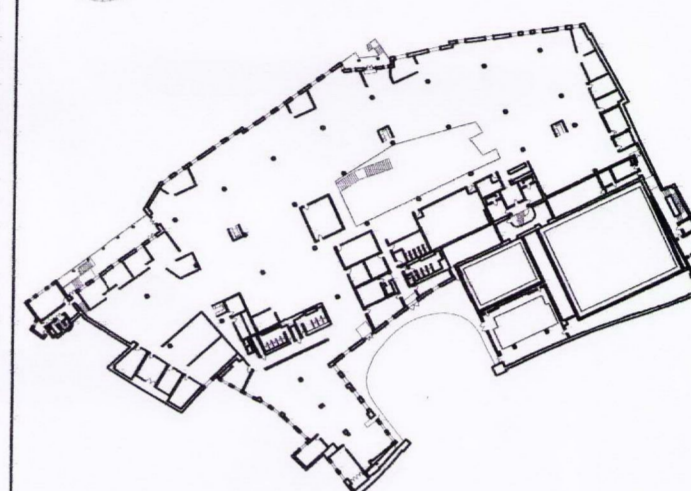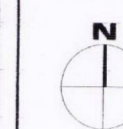

LEGEND

AREA OF SITE WITHIN CURRENT OWNERSHIP

00 → LOCATION AND DIRECTION OF PHOTOGRAPH

00	DEC 11	PLANNING APPLICATION SUBMISSION
No.	Date	Issue
Revisions		
Project		

17-29 HAWLEY CRESCENT

Drawing Title

SITE PHOTOGRAPHS

Date	DEC 2011	Drawing No	Revision
Scale	1:500@A1		
JW Job No	00-00-00-00		
CAD File Name	DPA-102		

DPA-102

© Copyright Jacobs Webber LTD, 2011