



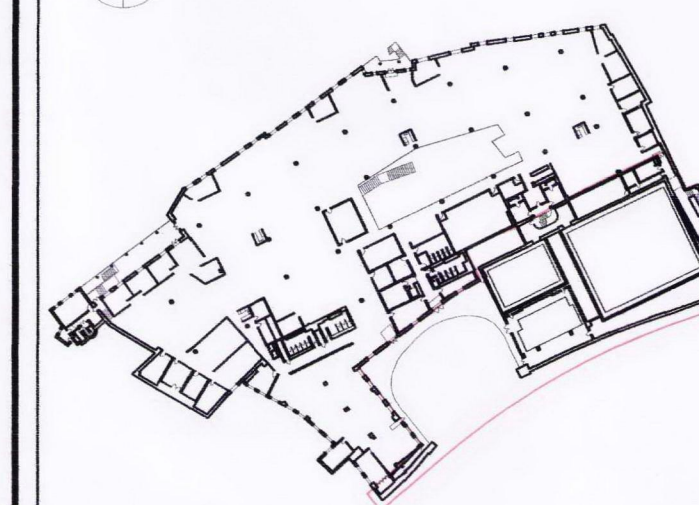

Architect

jacobs webber

44 GLENTHAM RD
LONDON SW13 9JJ UK
T: +44 (0) 20 8600 7580
F: +44 (0) 20 8600 7599
www.jacobswebber.com

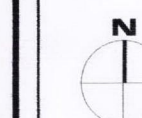

LEGEND

AREA OF SITE WITHIN CURRENT OWNERSHIP

PLANNING APPLICATION

00	DEC 11	PLANNING APPLICATION SUBMISSION
No.	Date	Issue
Revisions		
Project		

17-29 HAWLEY CRESCENT

Drawing Title

**PLAN
GROUND LEVEL
PROPOSED**

Date
DEC 2011
Scale
1:200@A1
JW Job No
00-00-00-00
CAD File Name
DPA-104

Drawing No Revision

DPA-104

© Copyright Jacobs Webber LTD, 2011

1 PLAN GROUND LEVEL
SCALE: 1:200 @ A1

