



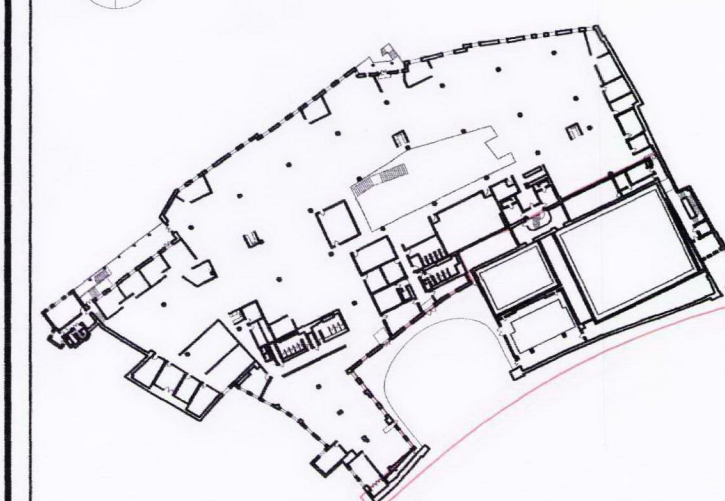

Architect

jacobs webber

44 GLENTHAM RD
LONDON SW13 9JJ UK
T: +44 (0) 20 8600 7580
F: +44 (0) 20 8600 7599
www.jacobswebber.com

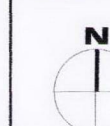

LEGEND

AREA OF SITE WITHIN
CURRENT OWNERSHIP

PLANNING APPLICATION

00	DEC 11	PLANNING APPLICATION SUBMISSION
No.	Date	Issue
Revisions		
Project		

17-29 HAWLEY CRESCENT

Drawing Title

**PLAN
GROUND LEVEL
EXISTING**

Date	DEC 2011	Drawing No	Revision
Scale	1:200@A1		
JW Job No	00-00-00-00		
CAD File Name	DPA-103		

DPA-103

© Copyright Jacobs Webber LTD, 2011

1 PLAN GROUND LEVEL

SCALE: 1:200 @ A1

