


jacobs webber

44 GLENTHAM RD
LONDON SW13 9JJ UK
T: +44 (0) 20 8600 7580
F: +44 (0) 20 8600 7599
www.jacobswebber.com

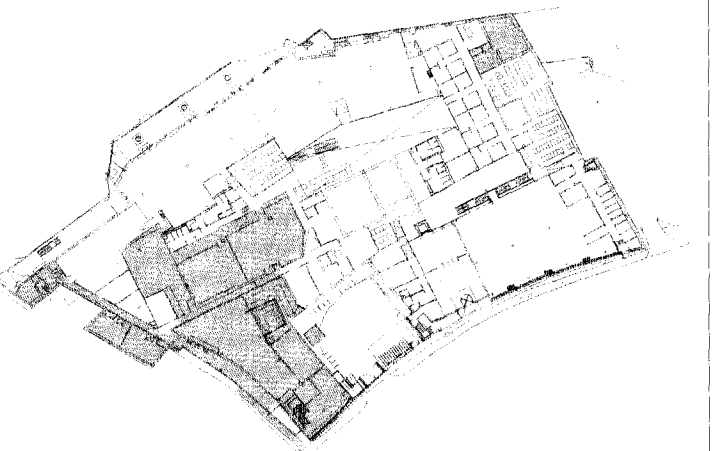

LEGEND:
NOT IN CONTRACT

1/ DO NOT SCALE FROM THIS DRAWING
2/ THIS DRAWING SHOULD BE READ IN CONJUNCTION WITH ALL
RELEVANT ENGINEERING DRAWINGS
3/ DIMENSIONS SHOULD BE SITE VERIFIED AND DISCREPANCIES
SHOULD BE BROUGHT TO THE ATTENTION OF JW BEFORE ANY
WORK IS CARRIED OUT

00 DEC 11 PLANNING APPLICATION SUBMISSION
No. Date Issue
Revisions
Project

PROJECT Z
17 - 29 HAWLEY
CRESCENT

Drawing Title
EXTERNAL WINDOW
NORTH FACADE
& DETAILS

Date DEC 2011
Scale 1:20 / 1:50 A0
JW Job No 00000000
CAD File Name DPA-300
Drawing No Revision
DPA-300
© Copyright Jacobs Webber LTD, 2011

