


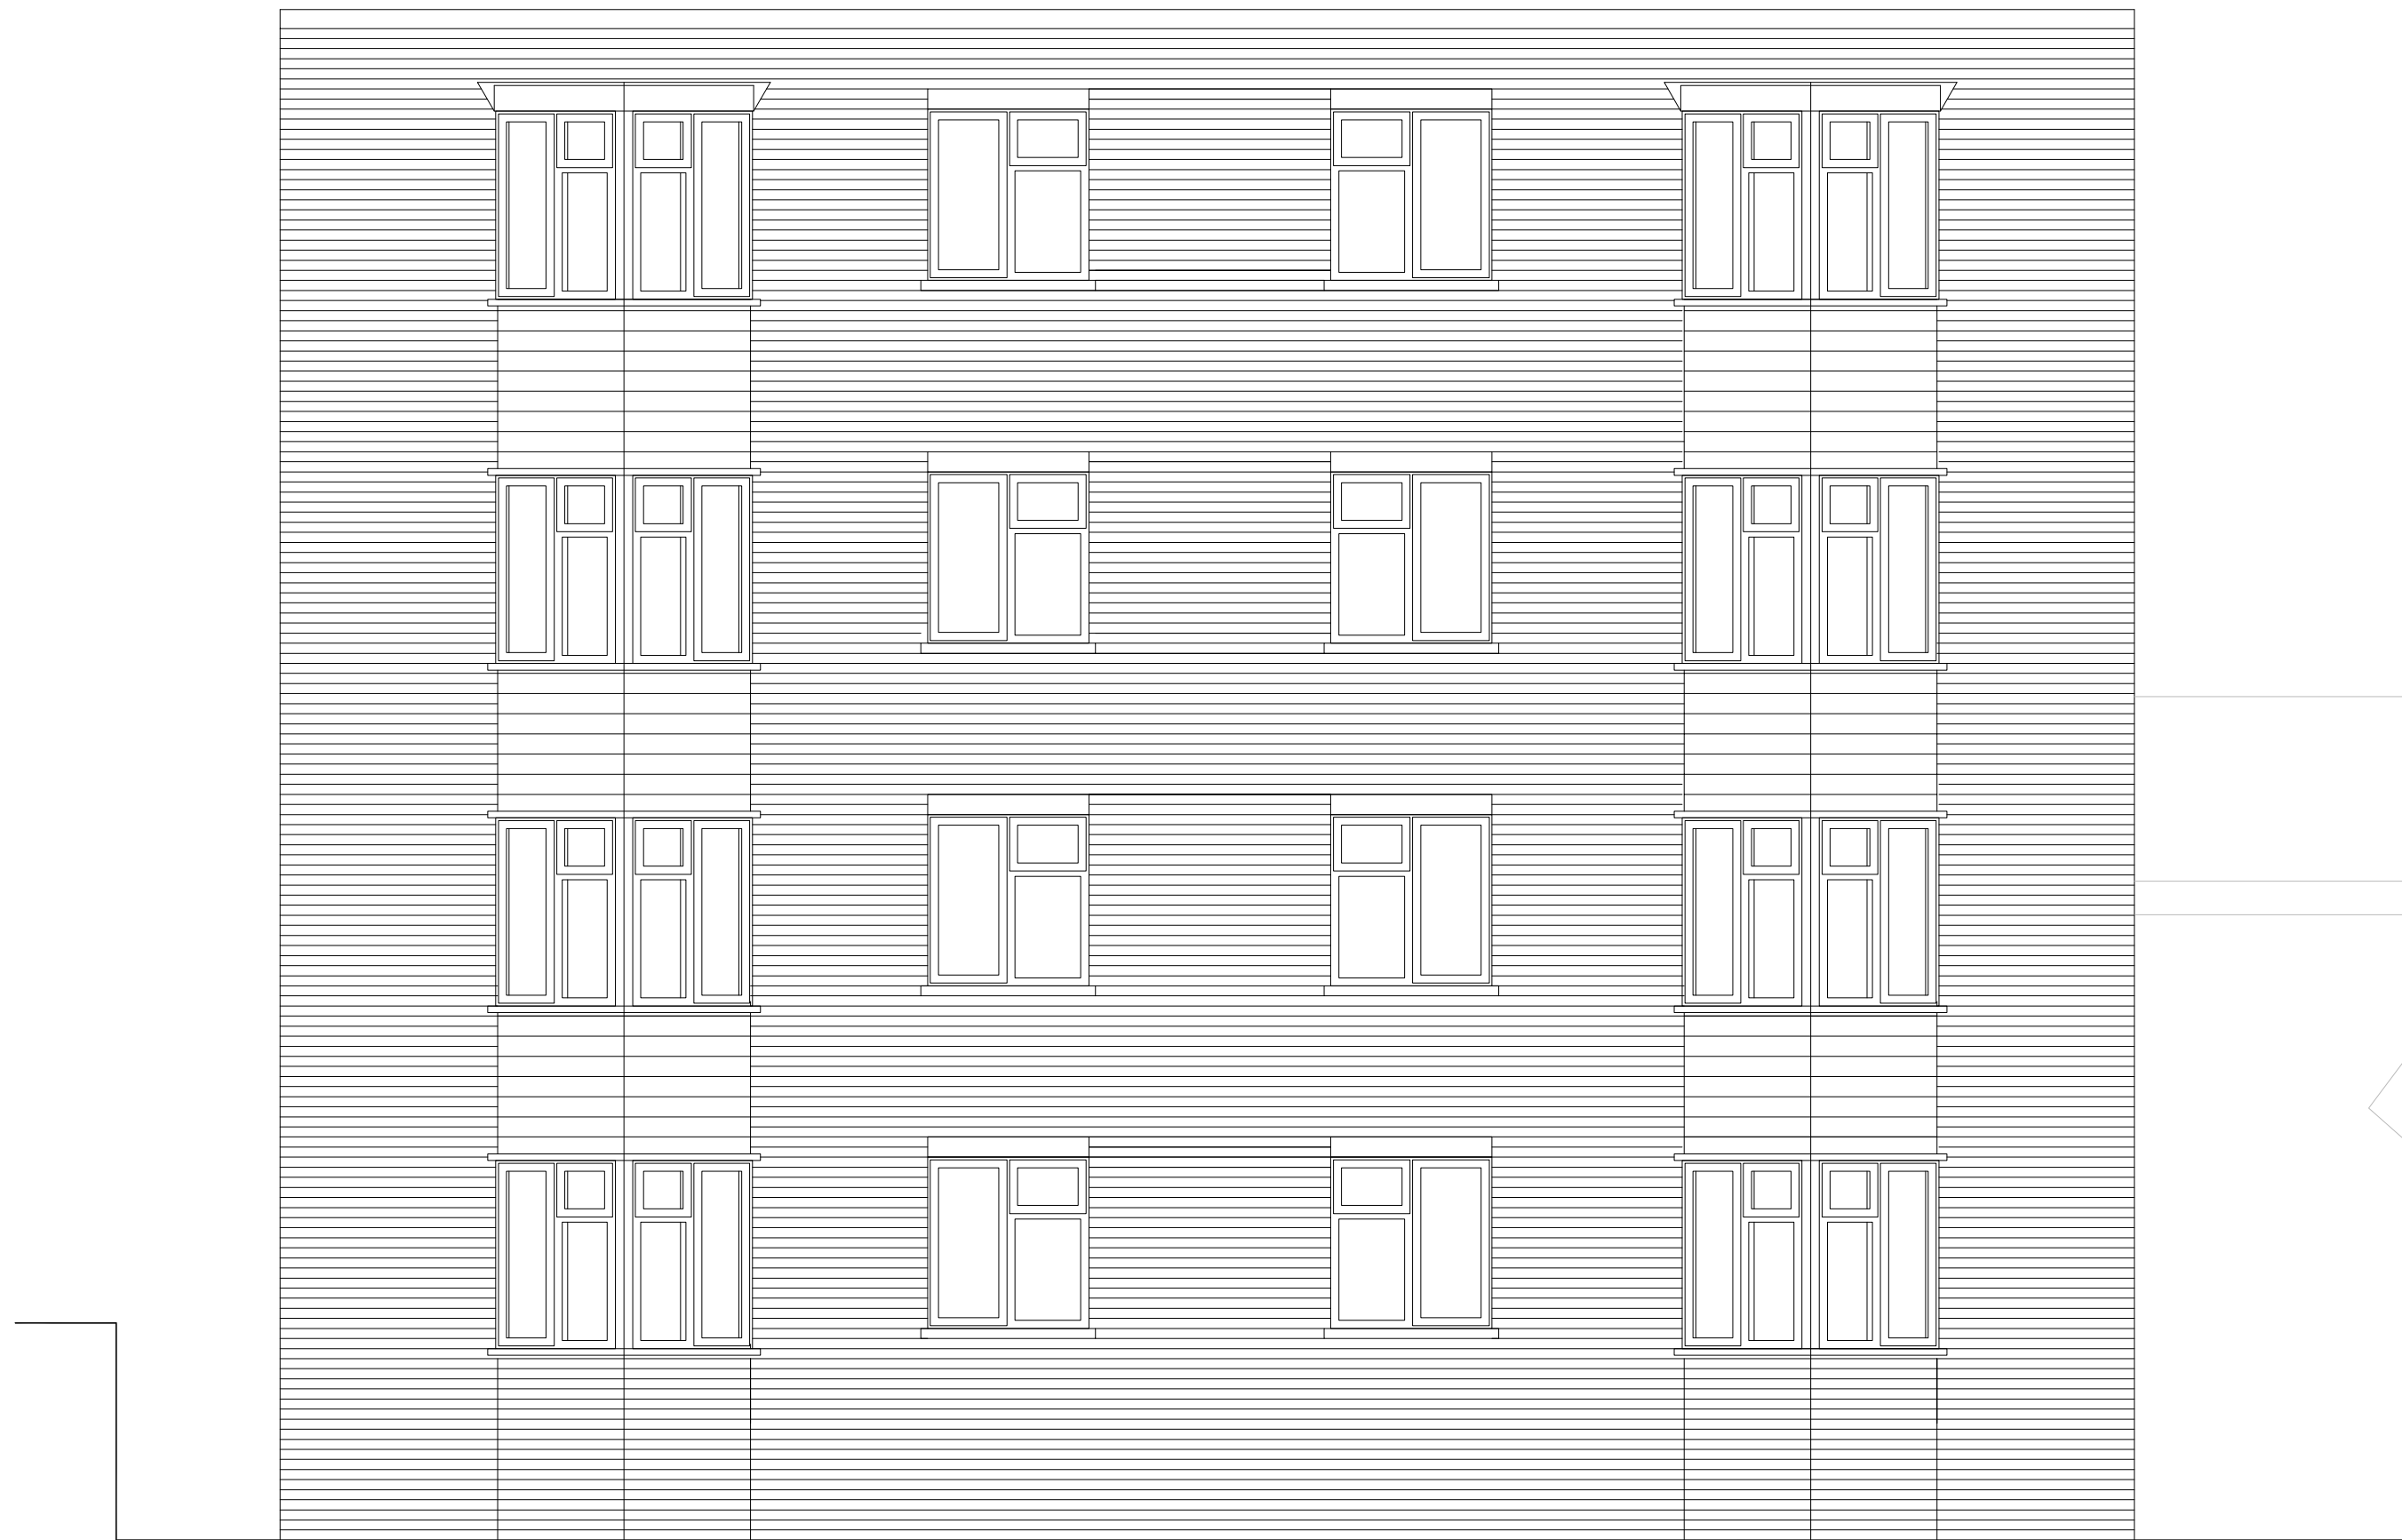

SOUTHEAST (FRONT) ELEVATION




NORTHWEST (REAR) ELEVATION




NORTHEAST (SIDE) ELEVATION



SOUTHWEST (REAR) ELEVATION

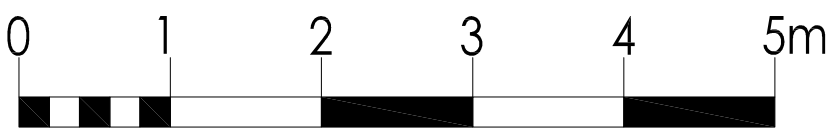

Amendments
*

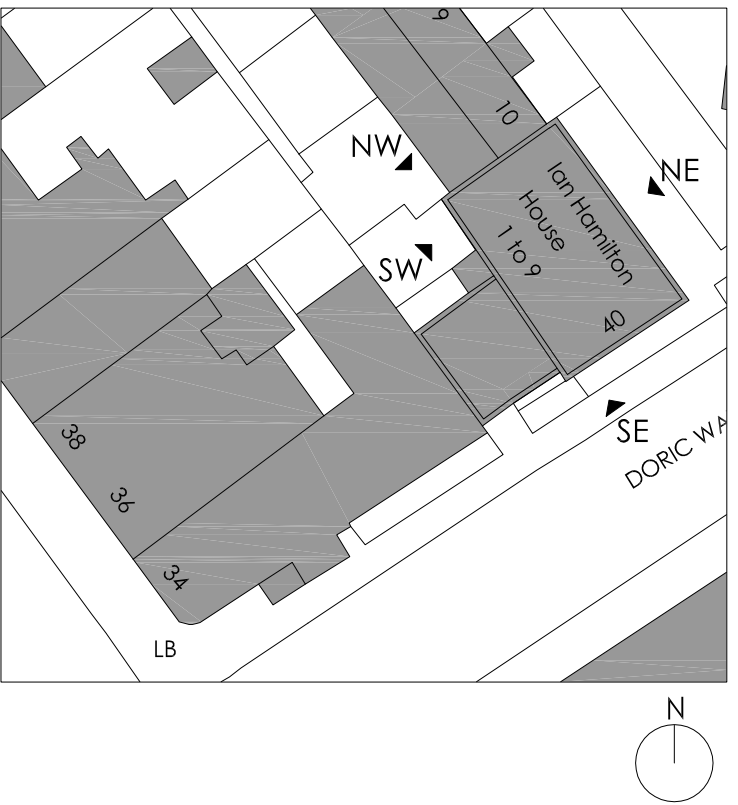

DO NOT SCALE FOR CONSTRUCTION



BUILDING SURVEYING
ARCHITECTURE
PROJECT MANAGEMENT
QUANTITY SURVEYING

HOLMBURY HOUSE
DORKING BUSINESS PARK
STATION ROAD DORKING
SURREY RH4 1HJ
T 01306 887070
F 01306 876716
admin@bpg.co.uk
www.bpg.co.uk

PROJECT

ORIGIN HOUSING -
OVERCLADDING

CLIENT

ORIGIN HOUSING

		DATE	DEC 2011
DRAWN	SD	CHECKED	RM
SCALE	1:100@A3 1:50@A1	FOR	PLANNING

TITLE
EXISTING ELEVATIONS
IAN HAMILTON HOUSE

DRAWING NO.	REV
3426/PL02	*