






NORTH (FRONT) ELEVATION

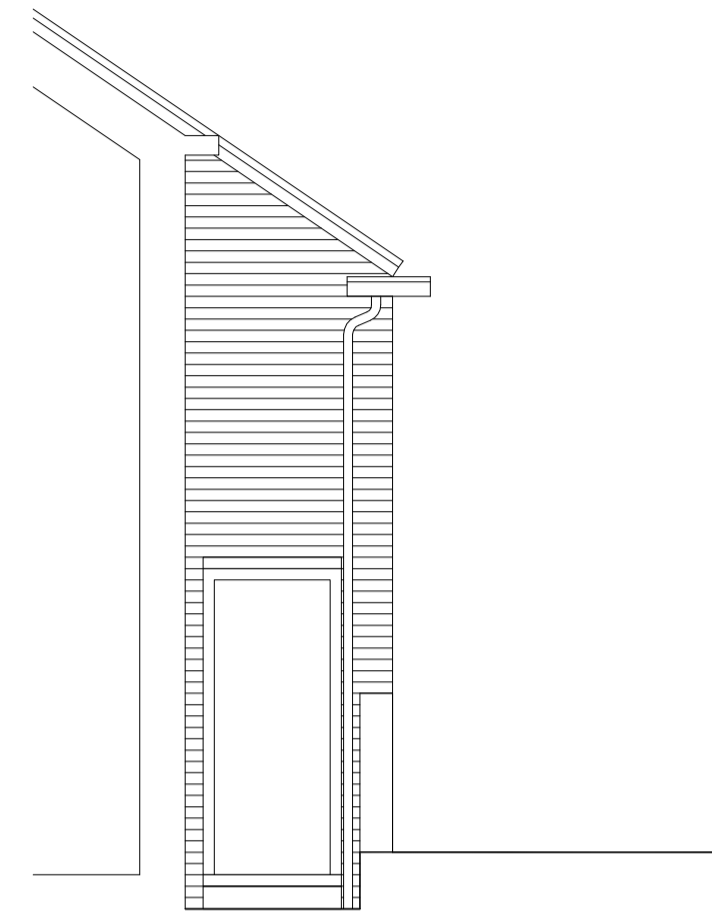


ENTRANCE DOOR  
ELEVATION

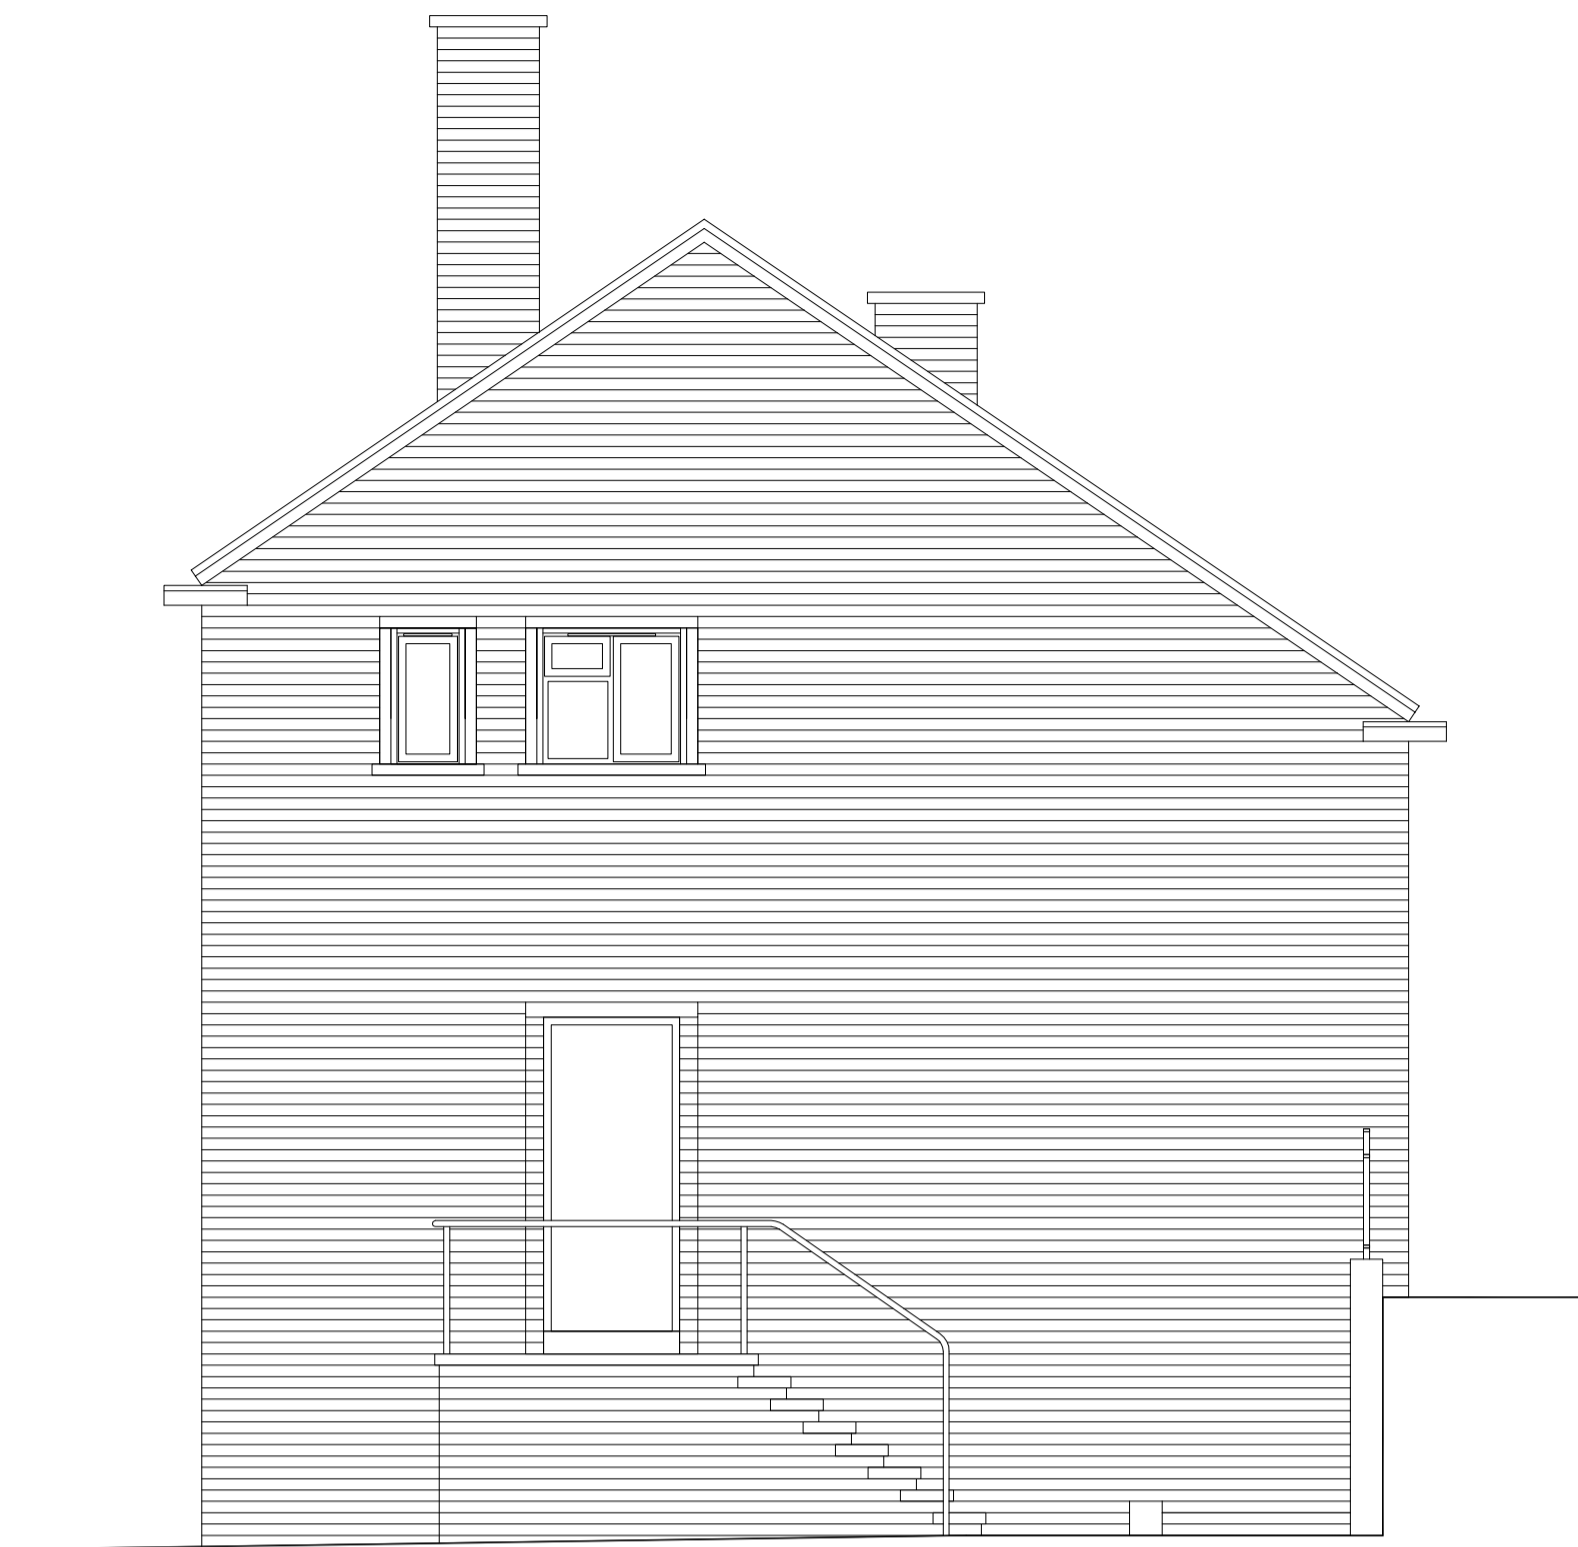

EAST (SIDE) ELEVATION

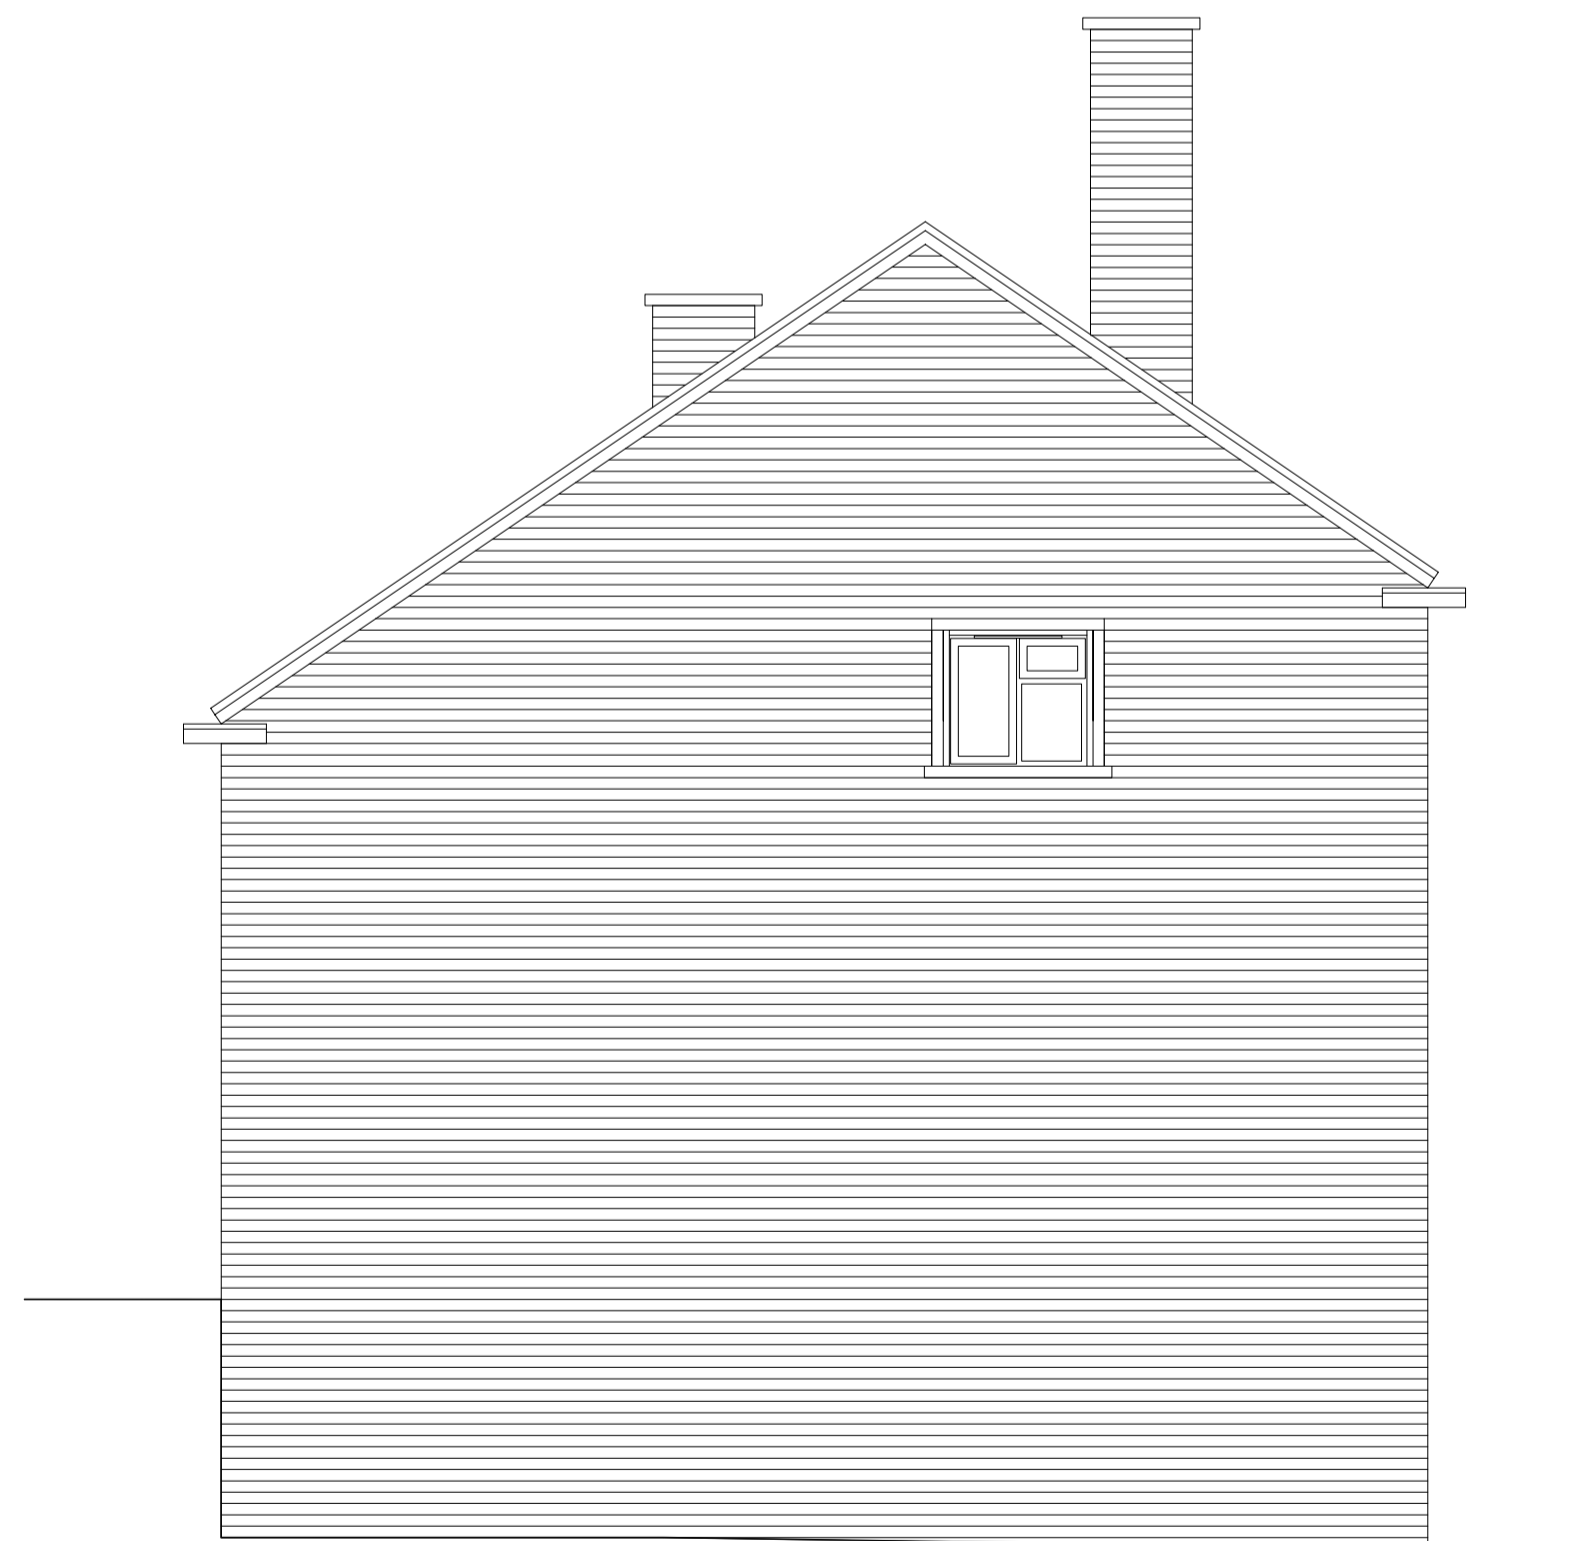


WEST (SIDE) ELEVATION

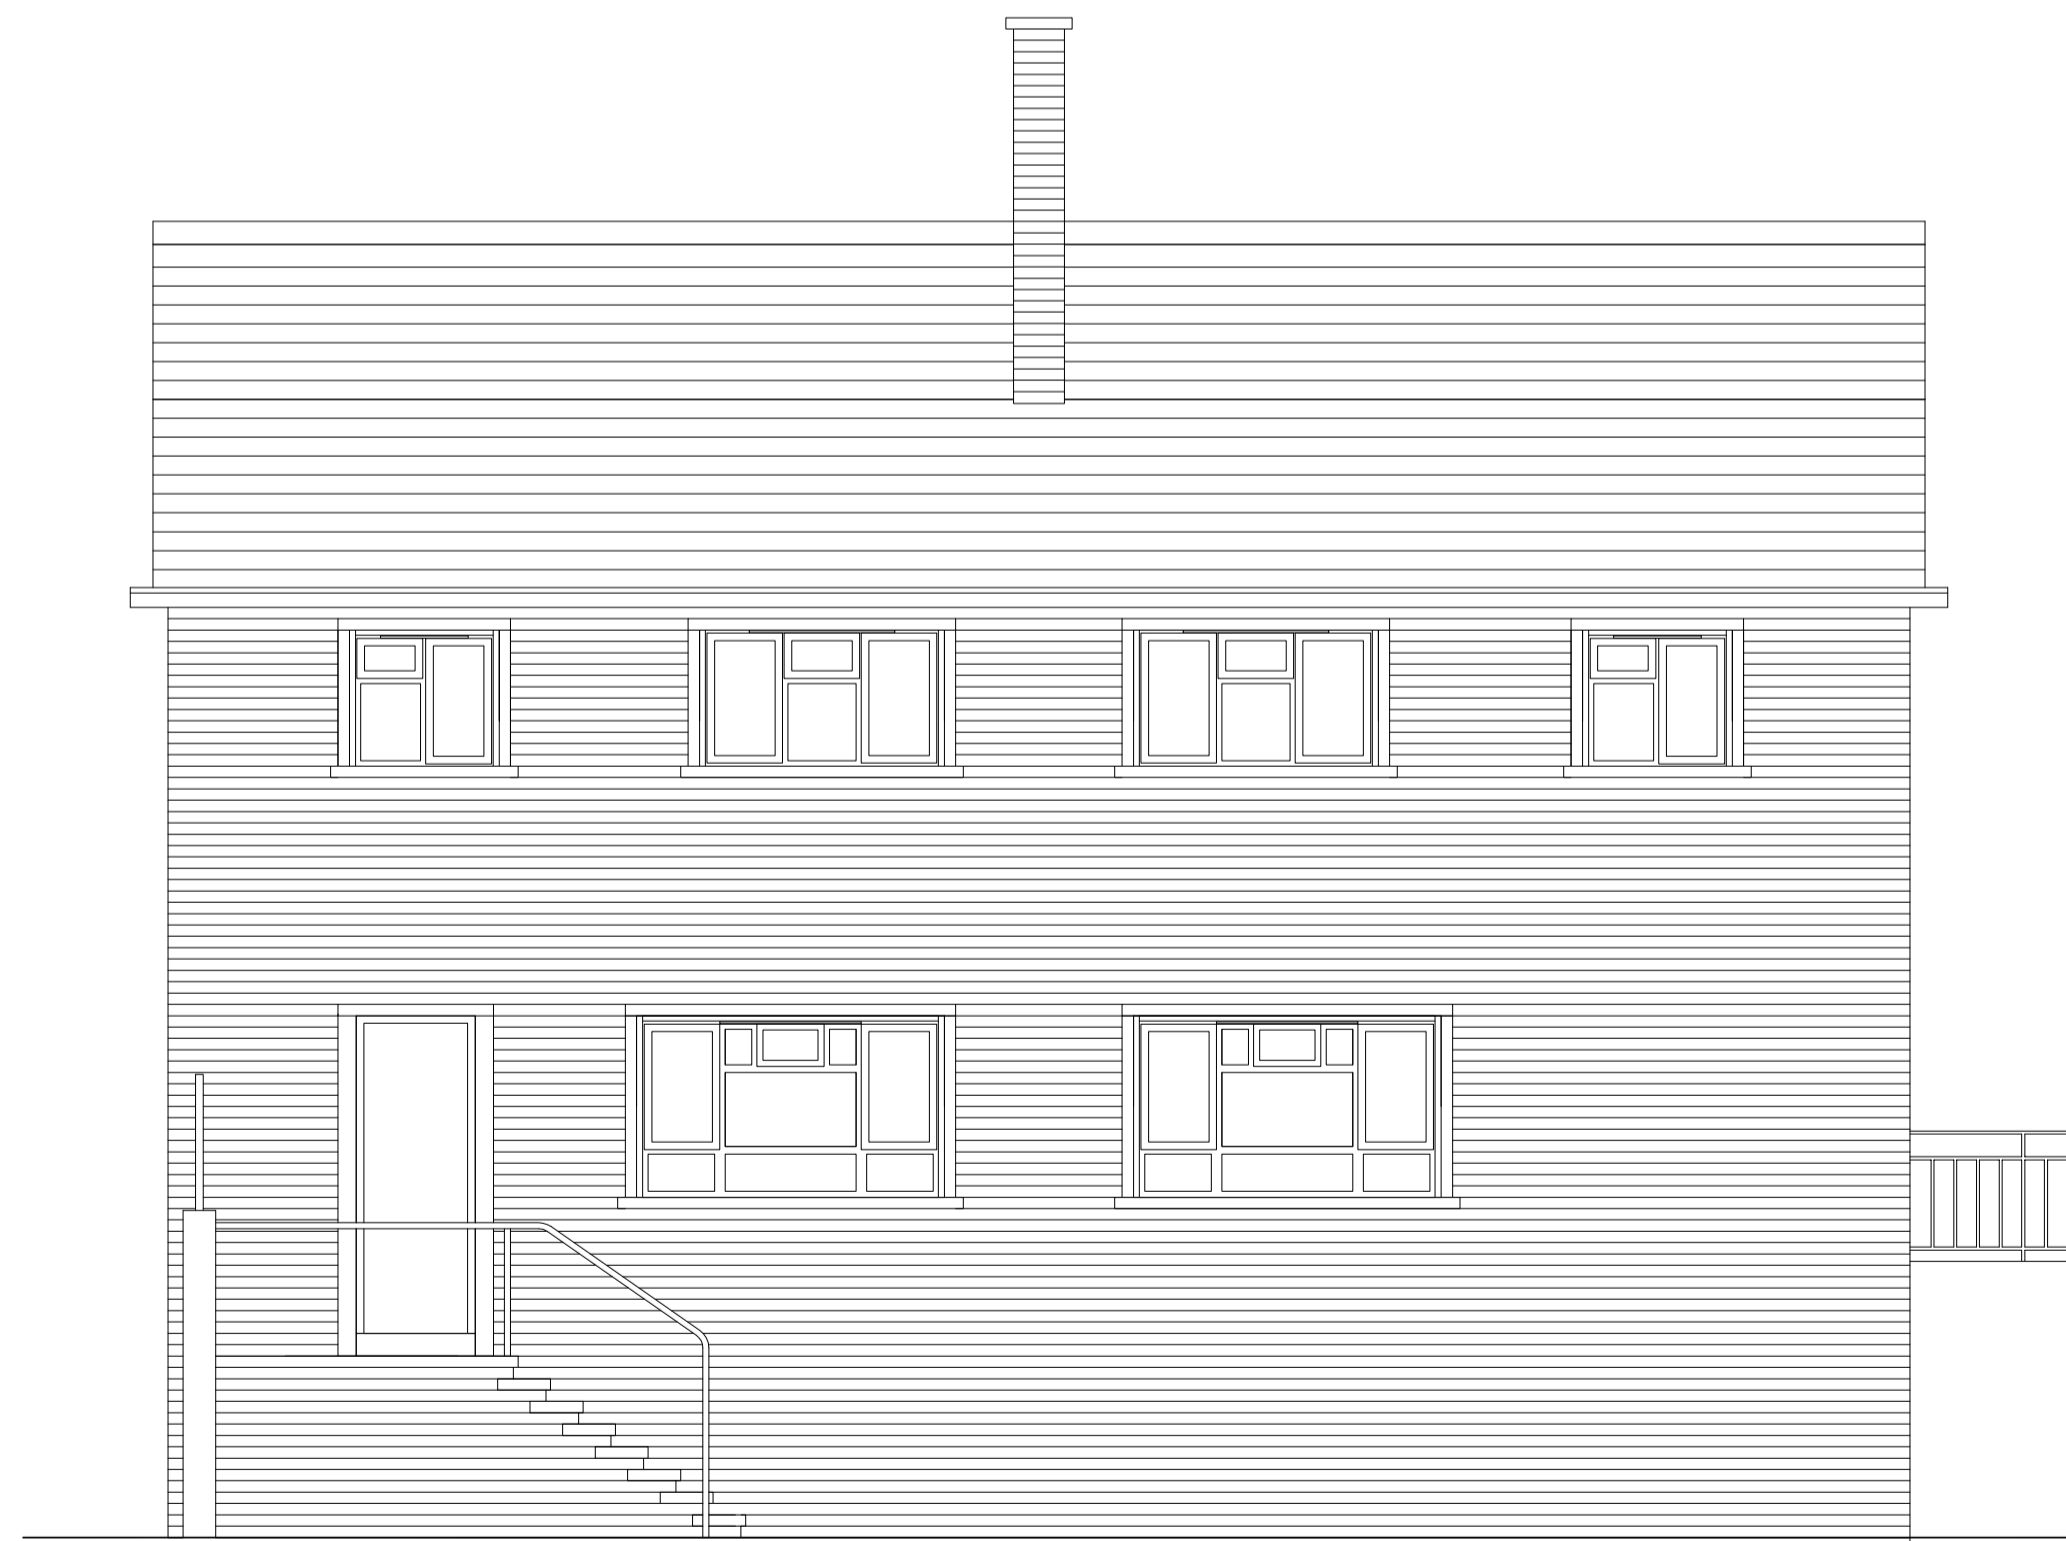

SOUTH (REAR) ELEVATION

Amendments  
\*

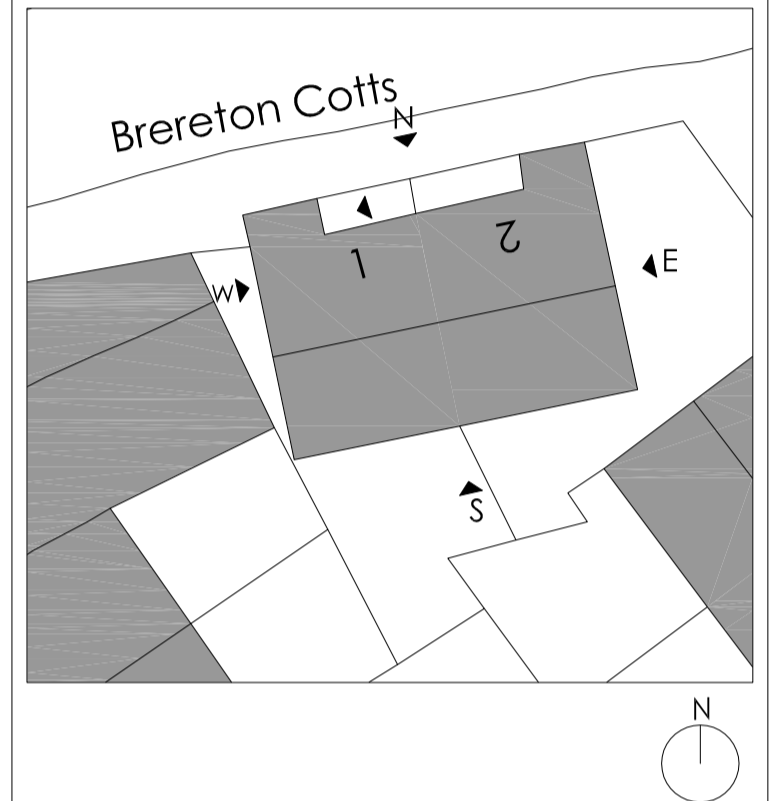

DO NOT SCALE FOR CONSTRUCTION

**brodie plant goddard**  
 BUILDING SURVEYING  
 ARCHITECTURE  
 PROJECT MANAGEMENT  
 QUANTITY SURVEYING

HOLMBURY HOUSE  
 DORKING BUSINESS PARK  
 STATION ROAD DORKING  
 SURREY RH4 1HJ

T 01306 887070  
 F 01306 876716  
 admin@bpg.co.uk  
 www.bpg.co.uk

PROJECT  
**ORIGIN HOUSING -  
 OVERCLADDING**

CLIENT  
**ORIGIN HOUSING**

	DATE	DEC 2011
DRAWN	CHECKED	RM
SCALE	FOR	PLANNING
1:100@A3 1:50@A1		

TITLE  
**EXISTING ELEVATIONS  
 BRERETON COTTAGES**

DRAWING NO.	REV
<b>3426/PL04</b>	*

