






NORTH (FRONT) ELEVATION

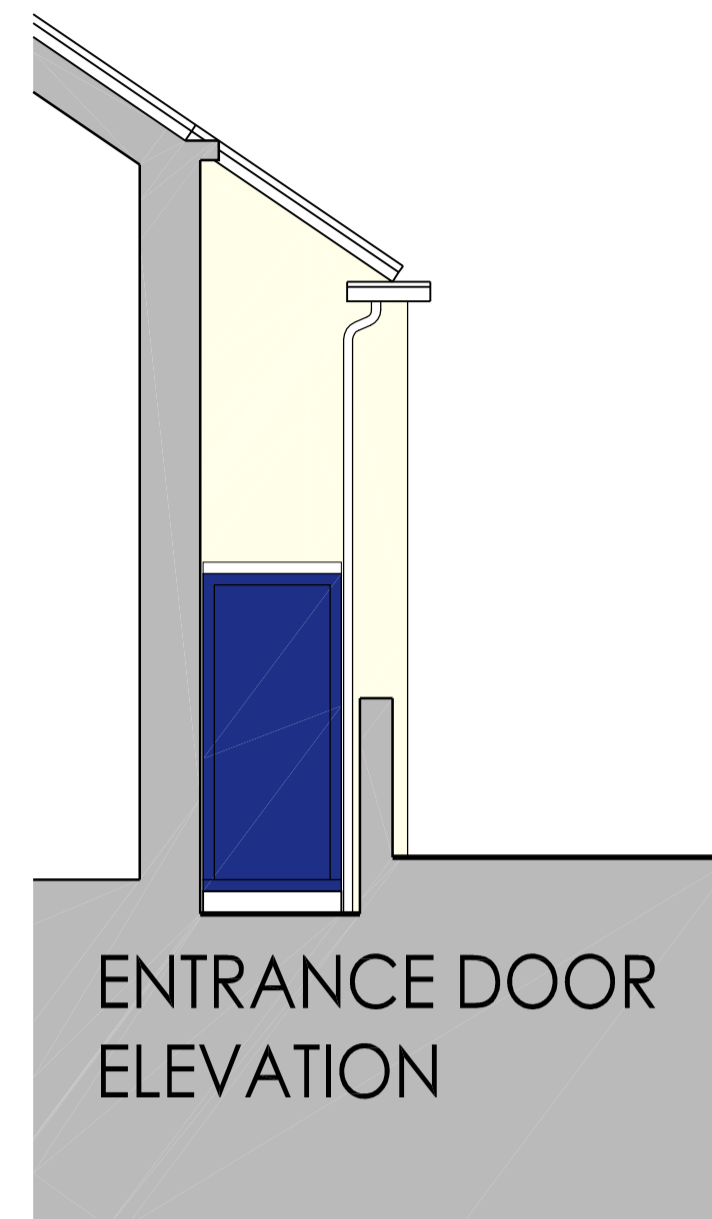


ENTRANCE DOOR ELEVATION

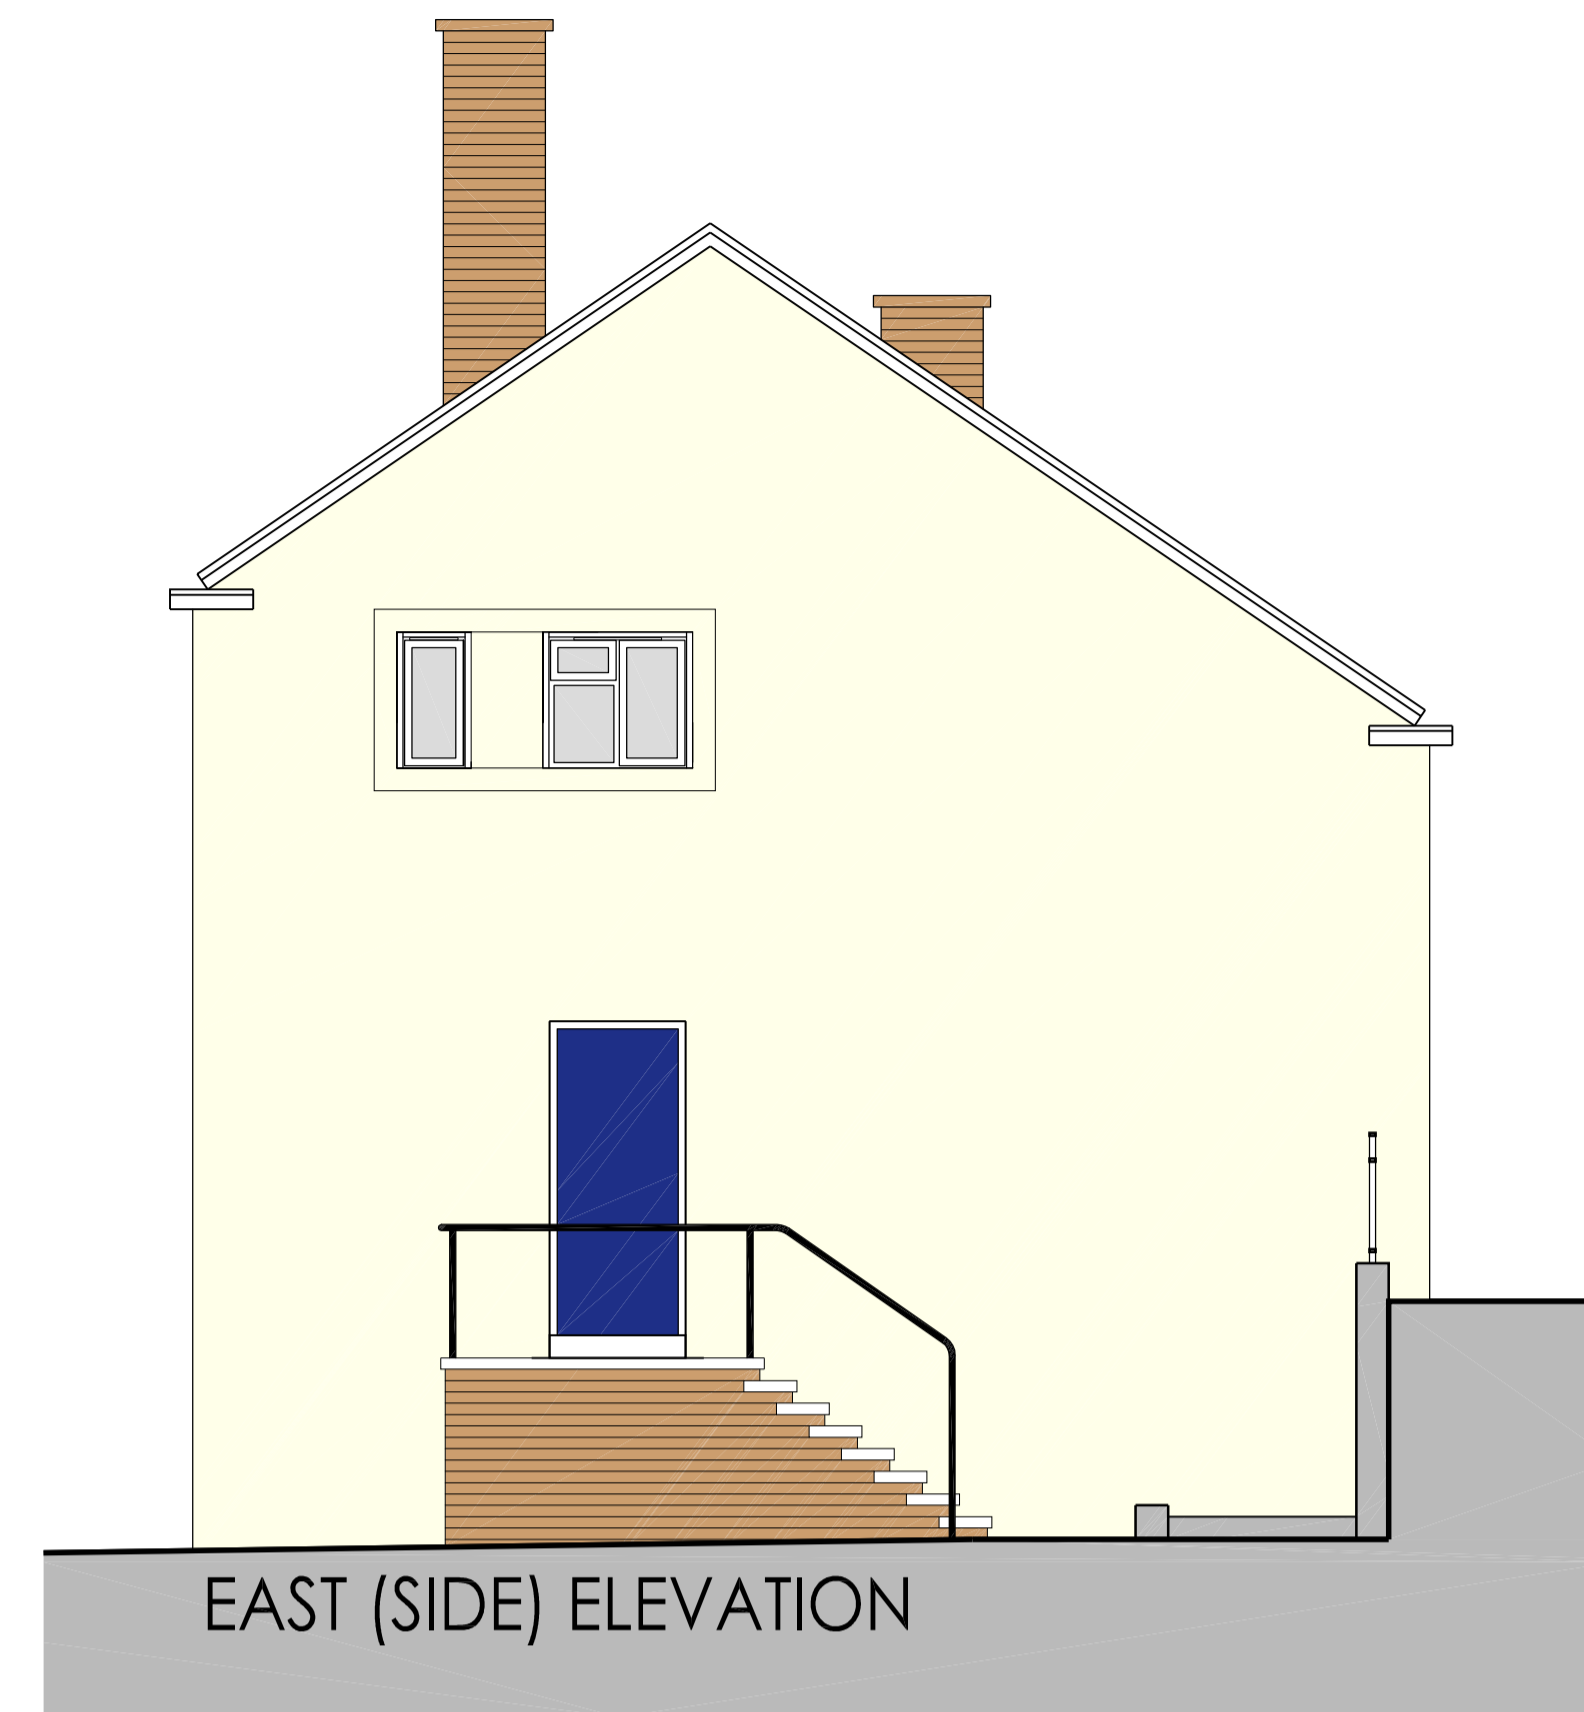


EAST (SIDE) ELEVATION

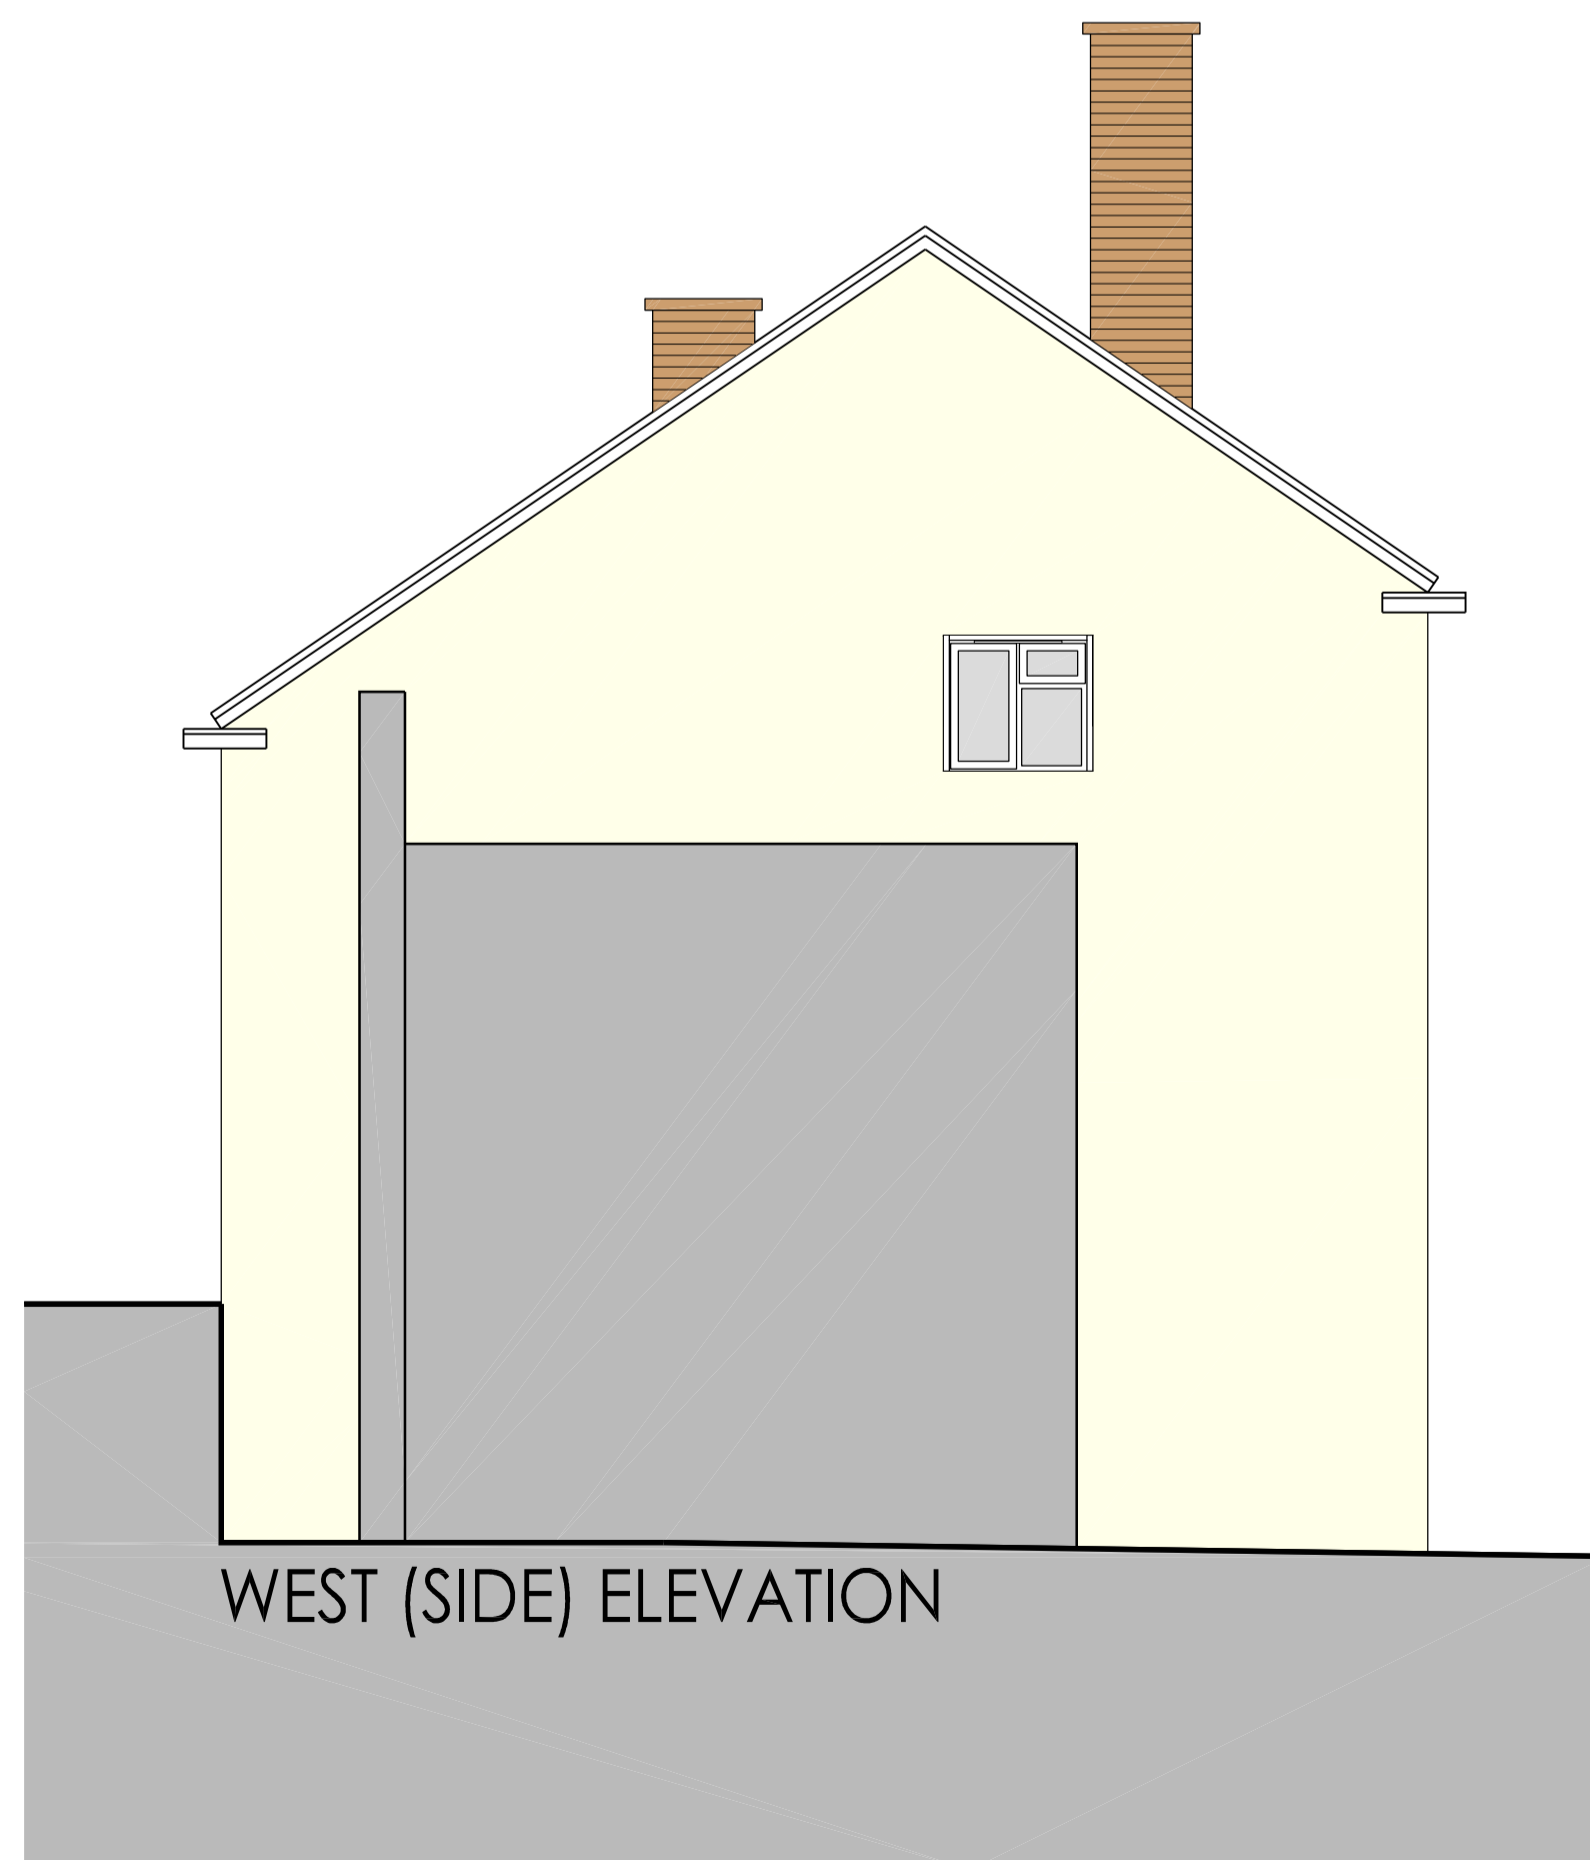

WEST (SIDE) ELEVATION

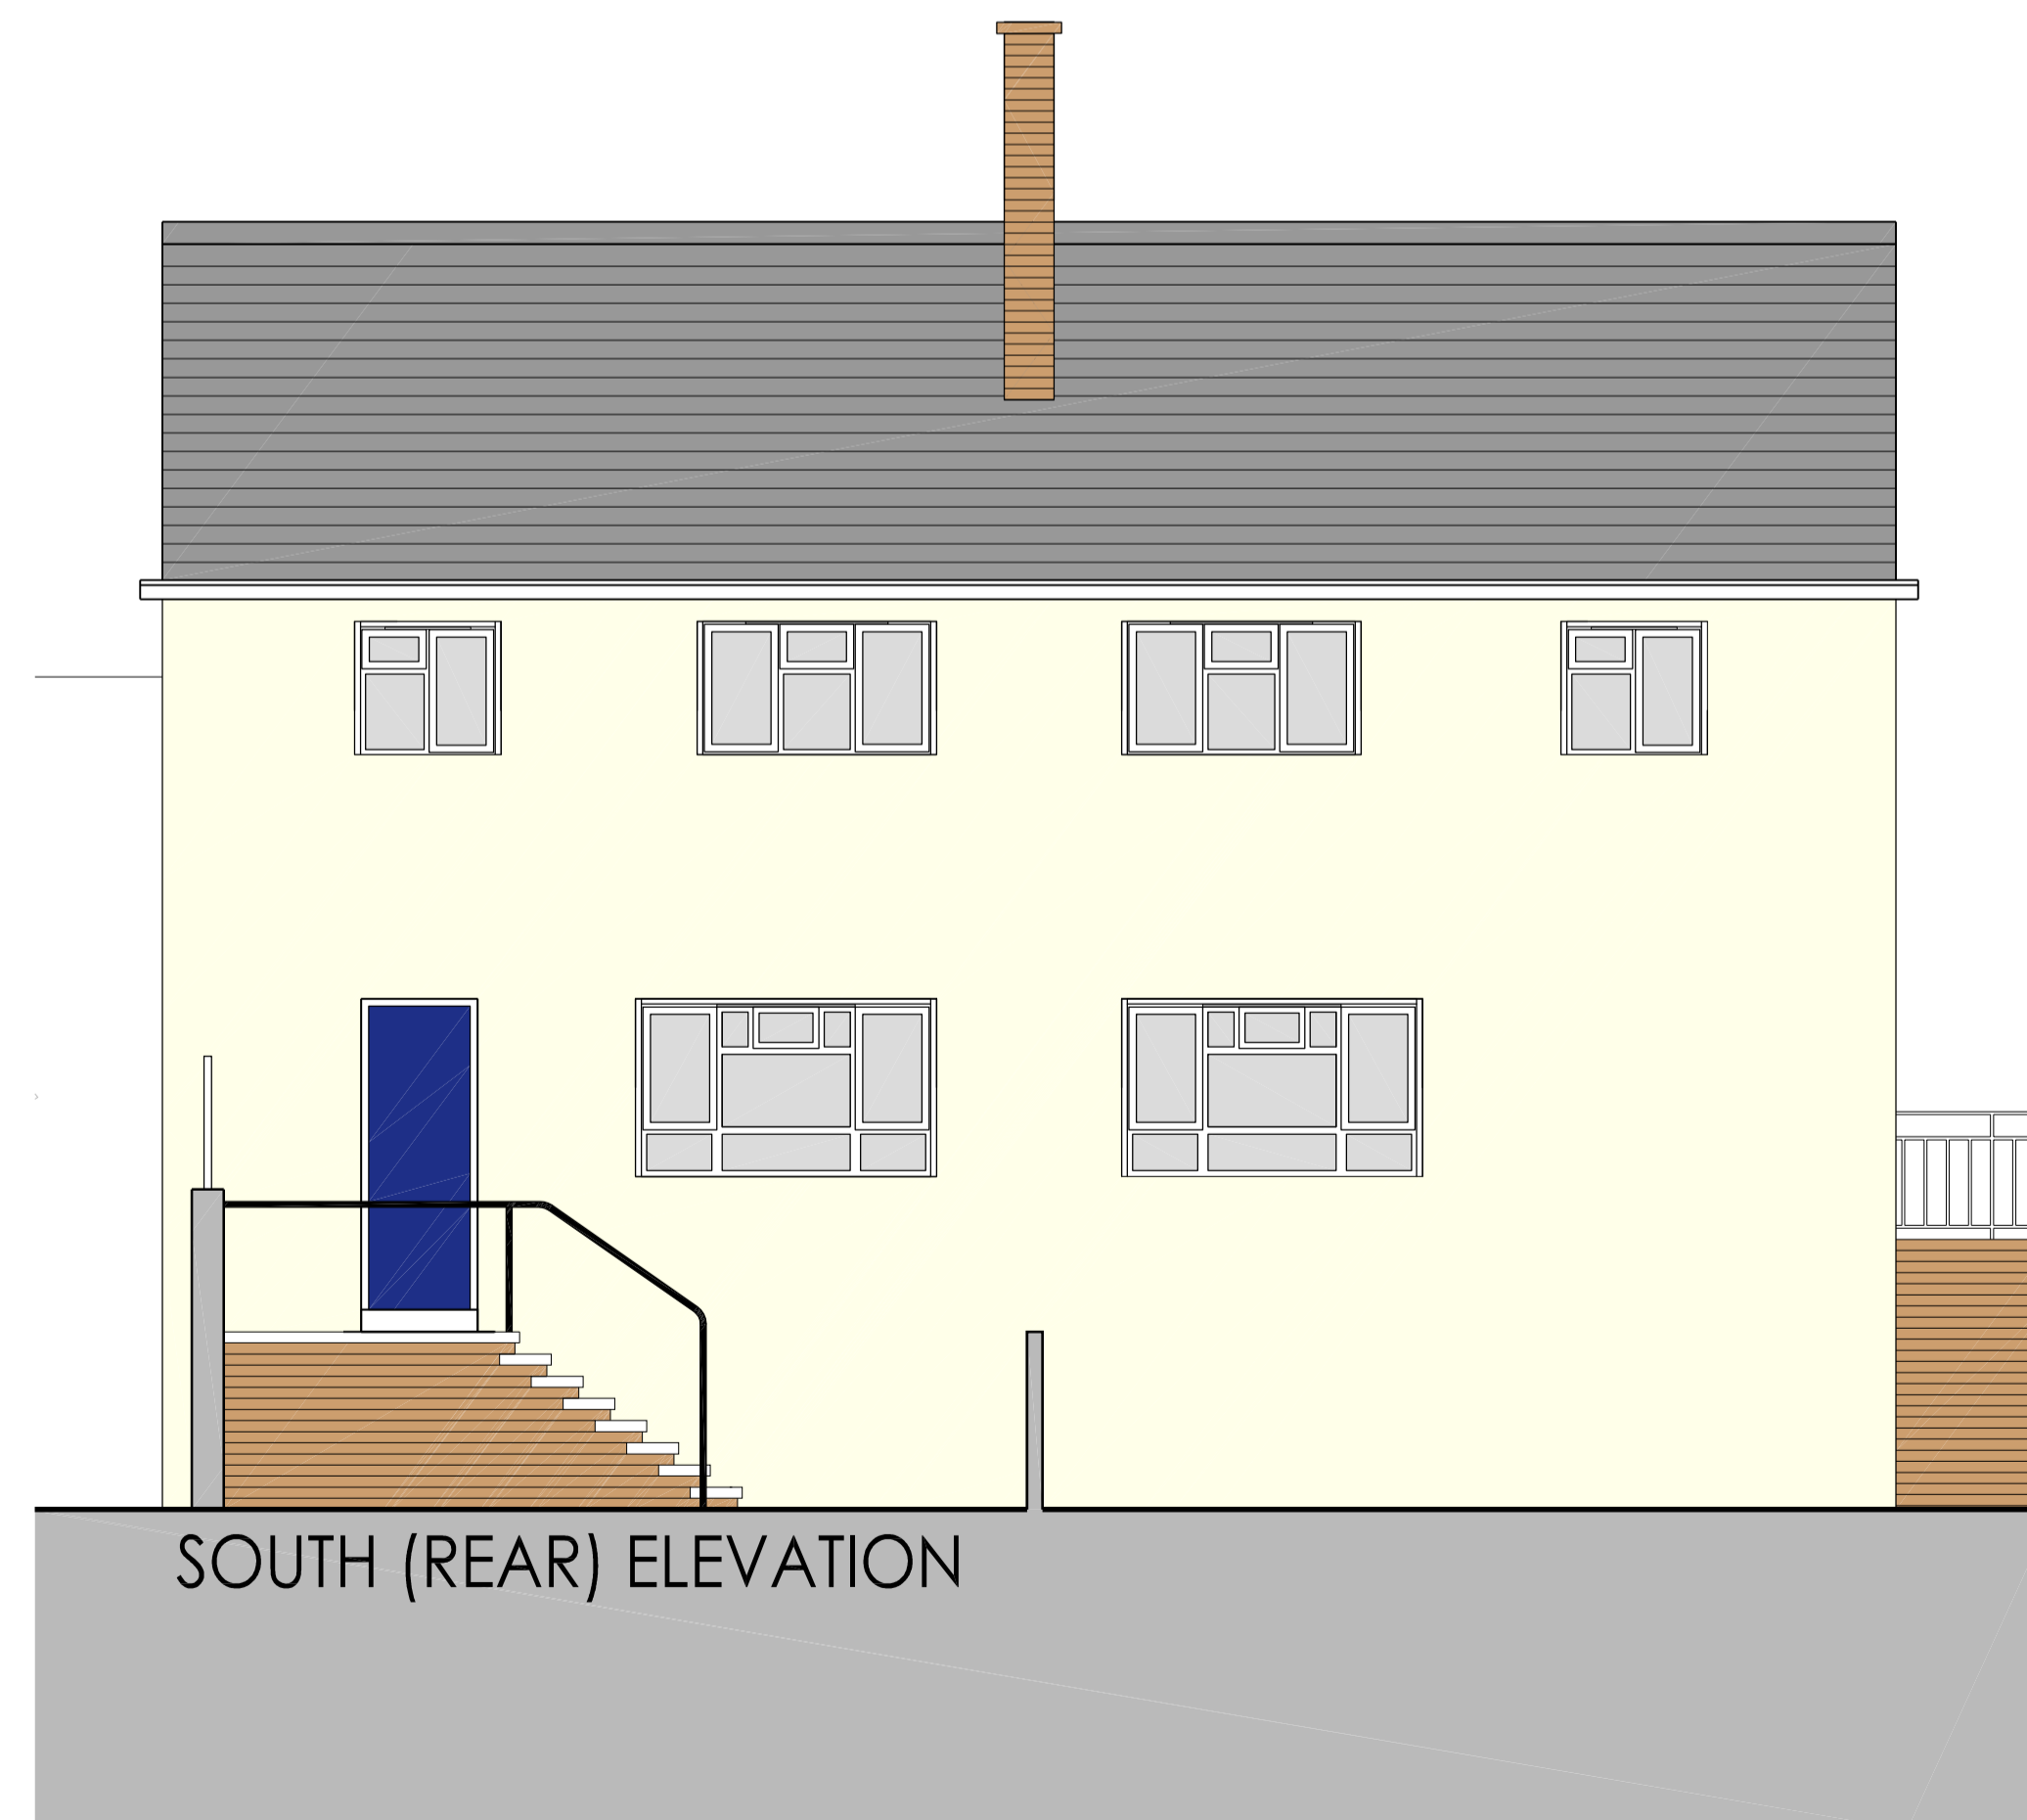


SOUTH (REAR) ELEVATION

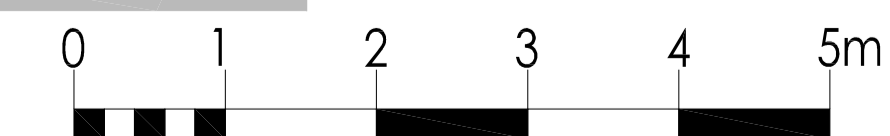

Amendments

\*  
**OVERCLADDING:**  
RENDER FINISH WITH RAISED  
RENDER FRAMES AROUND  
WINDOW OPENINGS ON MAIN  
ELEVATIONS.

**WINDOWS & DOORS:** AS  
EXISTING

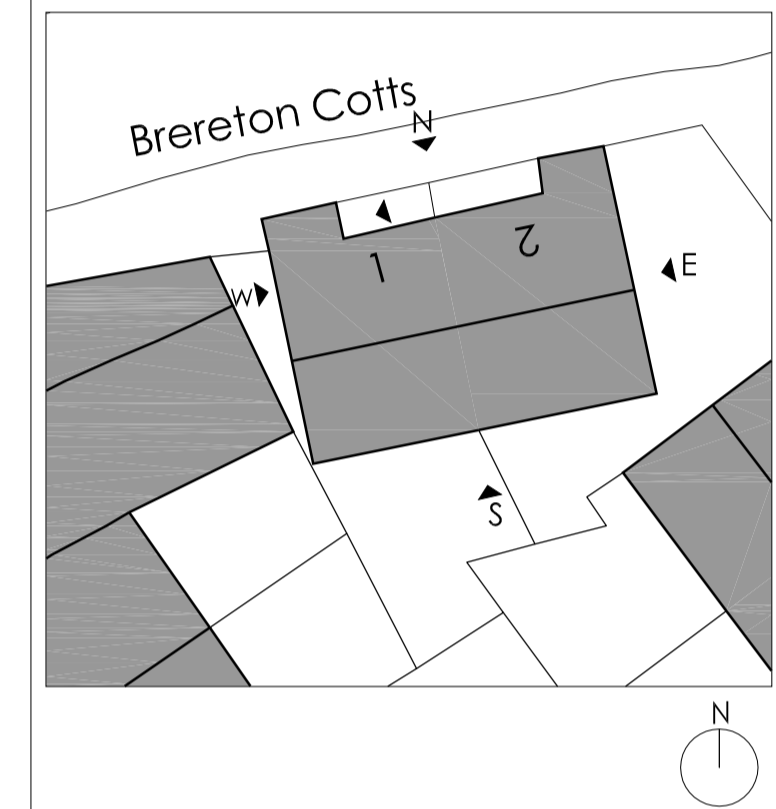

DO NOT SCALE FOR CONSTRUCTION

**brodie plant goddard**  
BUILDING SURVEYING  
ARCHITECTURE  
PROJECT MANAGEMENT  
QUANTITY SURVEYING

HOLMBURY HOUSE  
DORKING BUSINESS PARK  
STATION ROAD DORKING  
SURREY RH4 1HJ

T 01306 887070  
F 01306 876716  
admin@bpg.co.uk  
www.bpg.co.uk

PROJECT  
**ORIGIN HOUSING -  
OVERCLADDING**

CLIENT  
**ORIGIN HOUSING**

DRAWN	SD	DATE	DEC 2011
		CHECKED	RM
SCALE	1:100@A3 1:50@A1	FOR	PLANNING

TITLE  
**PROPOSED ELEVATIONS  
BRERETON COTTAGES**

DRAWING NO.	REV
<b>3426/PL07</b>	*