




BASEMENT FLOOR

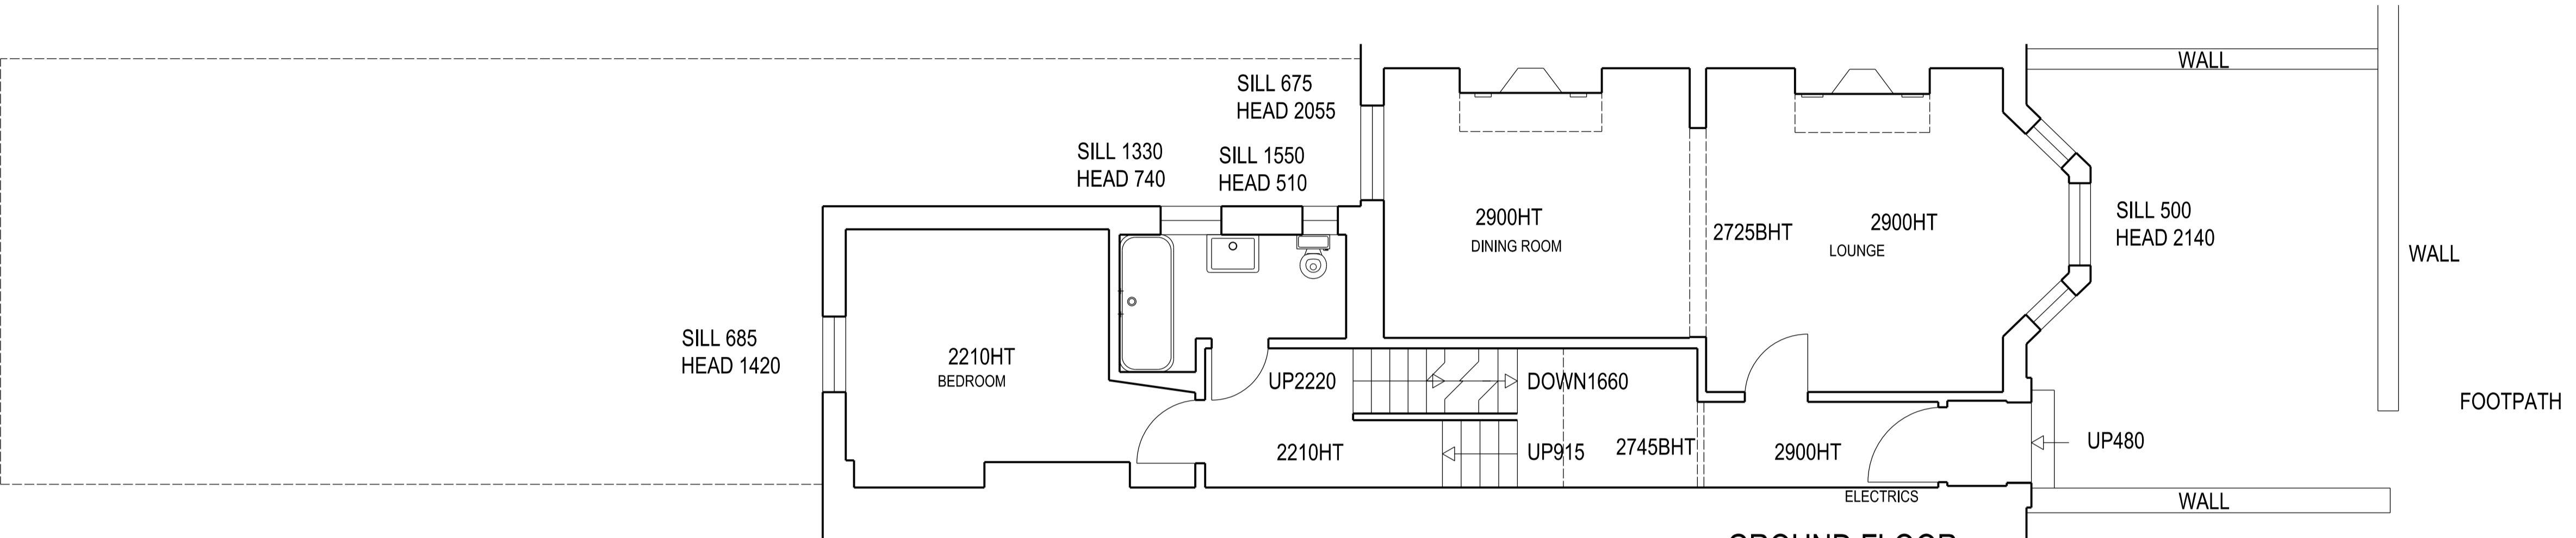

GROUND FLOOR

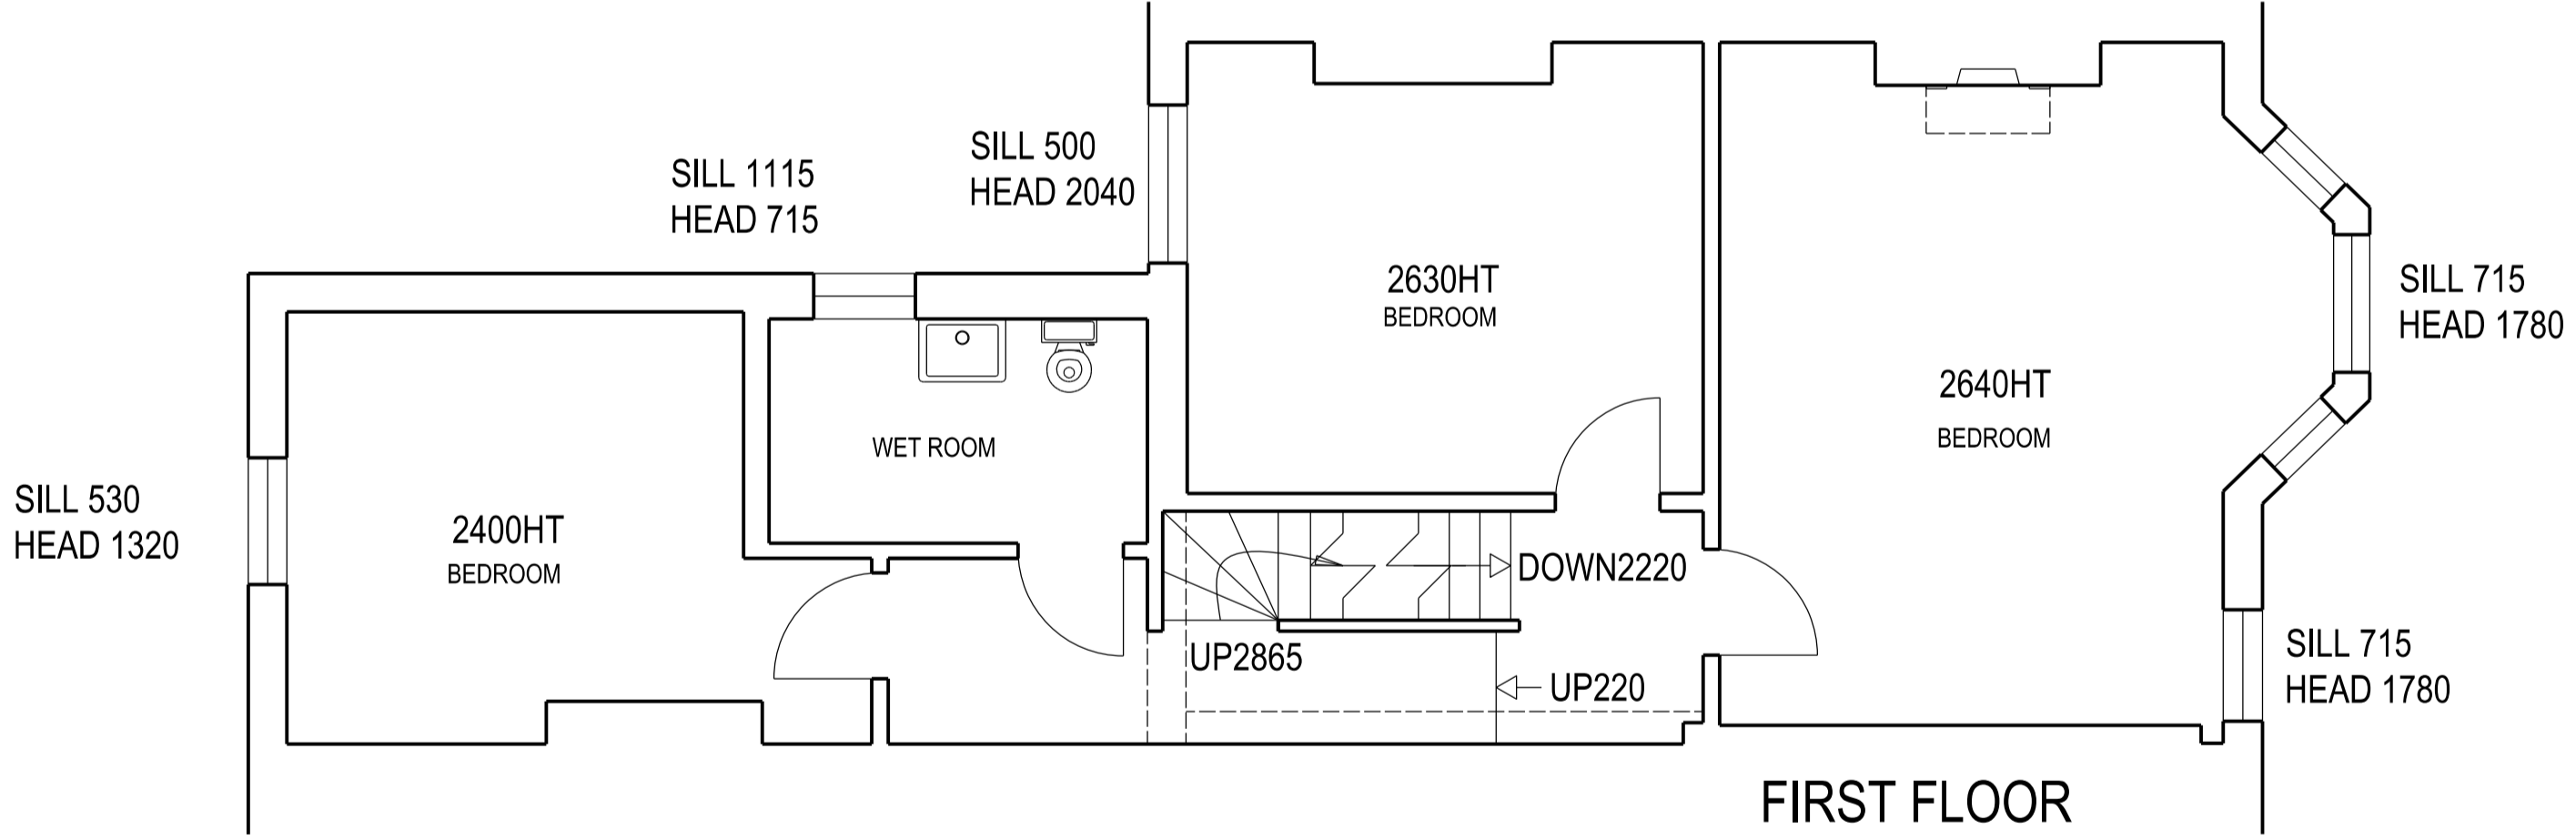

FIRST FLOOR

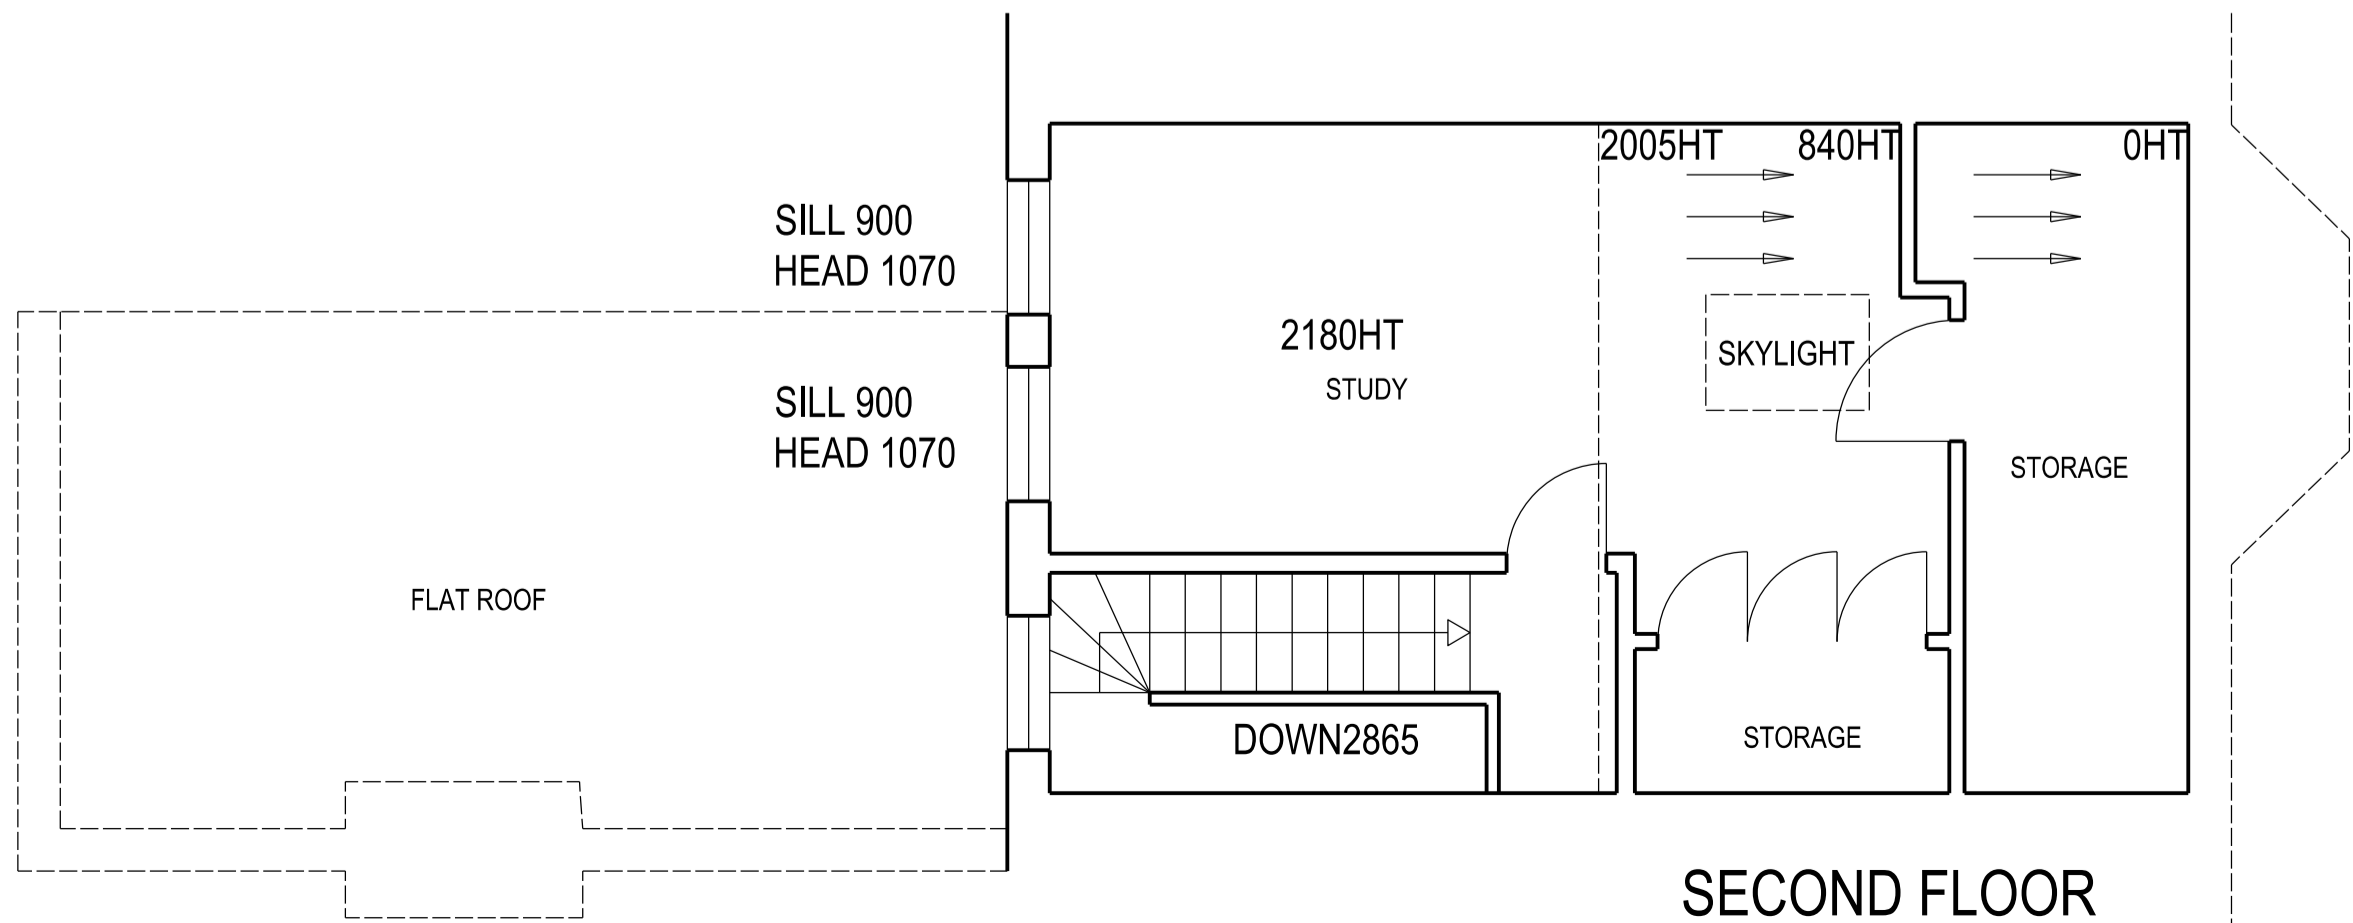

SECOND FLOOR

no. drawn date scale status title client project ALL COPYRIGHTS RESERVED m:0 1 2 3 4 5 ALL DIMENSIONS TO BE CHECKED ON SITE

spaceAgent

Architects and Designers  
London-Barcelona-Heidelberg  
spaceAgent Architects Limited is a RIBA Chartered Practice

Basement refurbishment  
23 Kylemore Road  
London NW6 2PS

Rebecca Friend  
23 Kylemore Road  
London NW6 2PS


Plans  
as existing

for information	
1:50 @A1	1:100 @A3
Sept 2011	
mhamm	


KYL\_E01



Long section

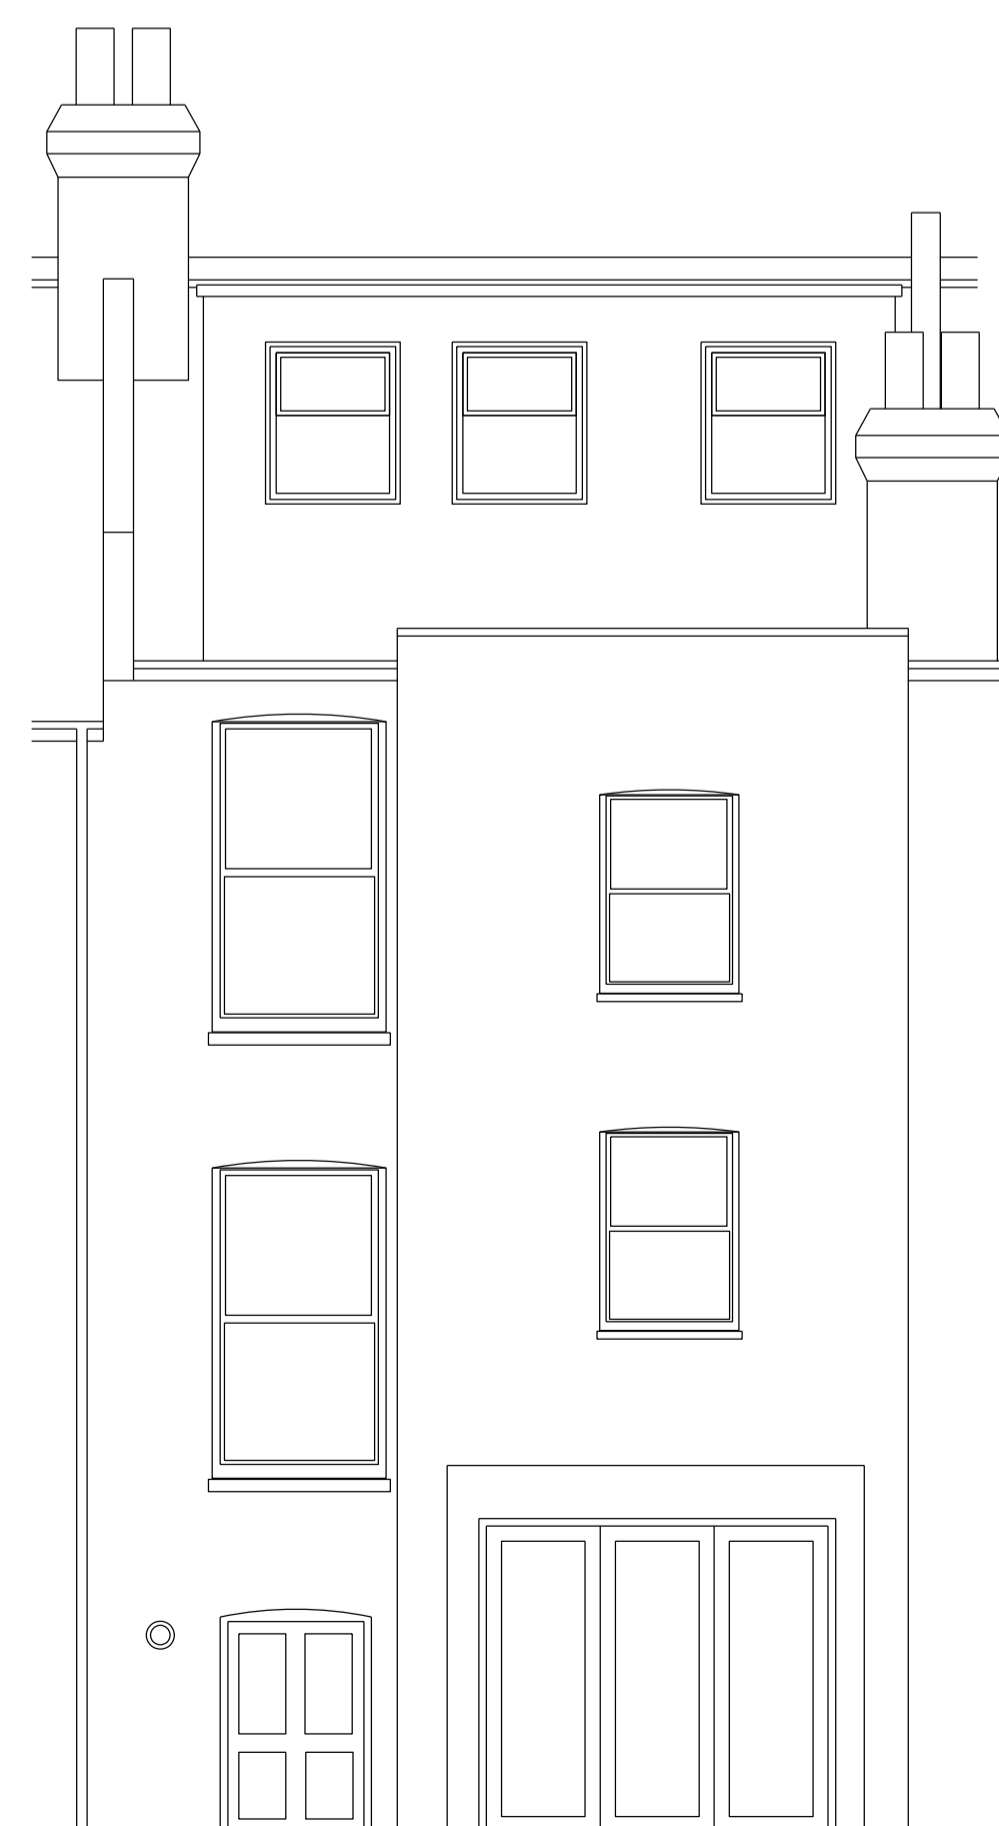

Rear Elevation

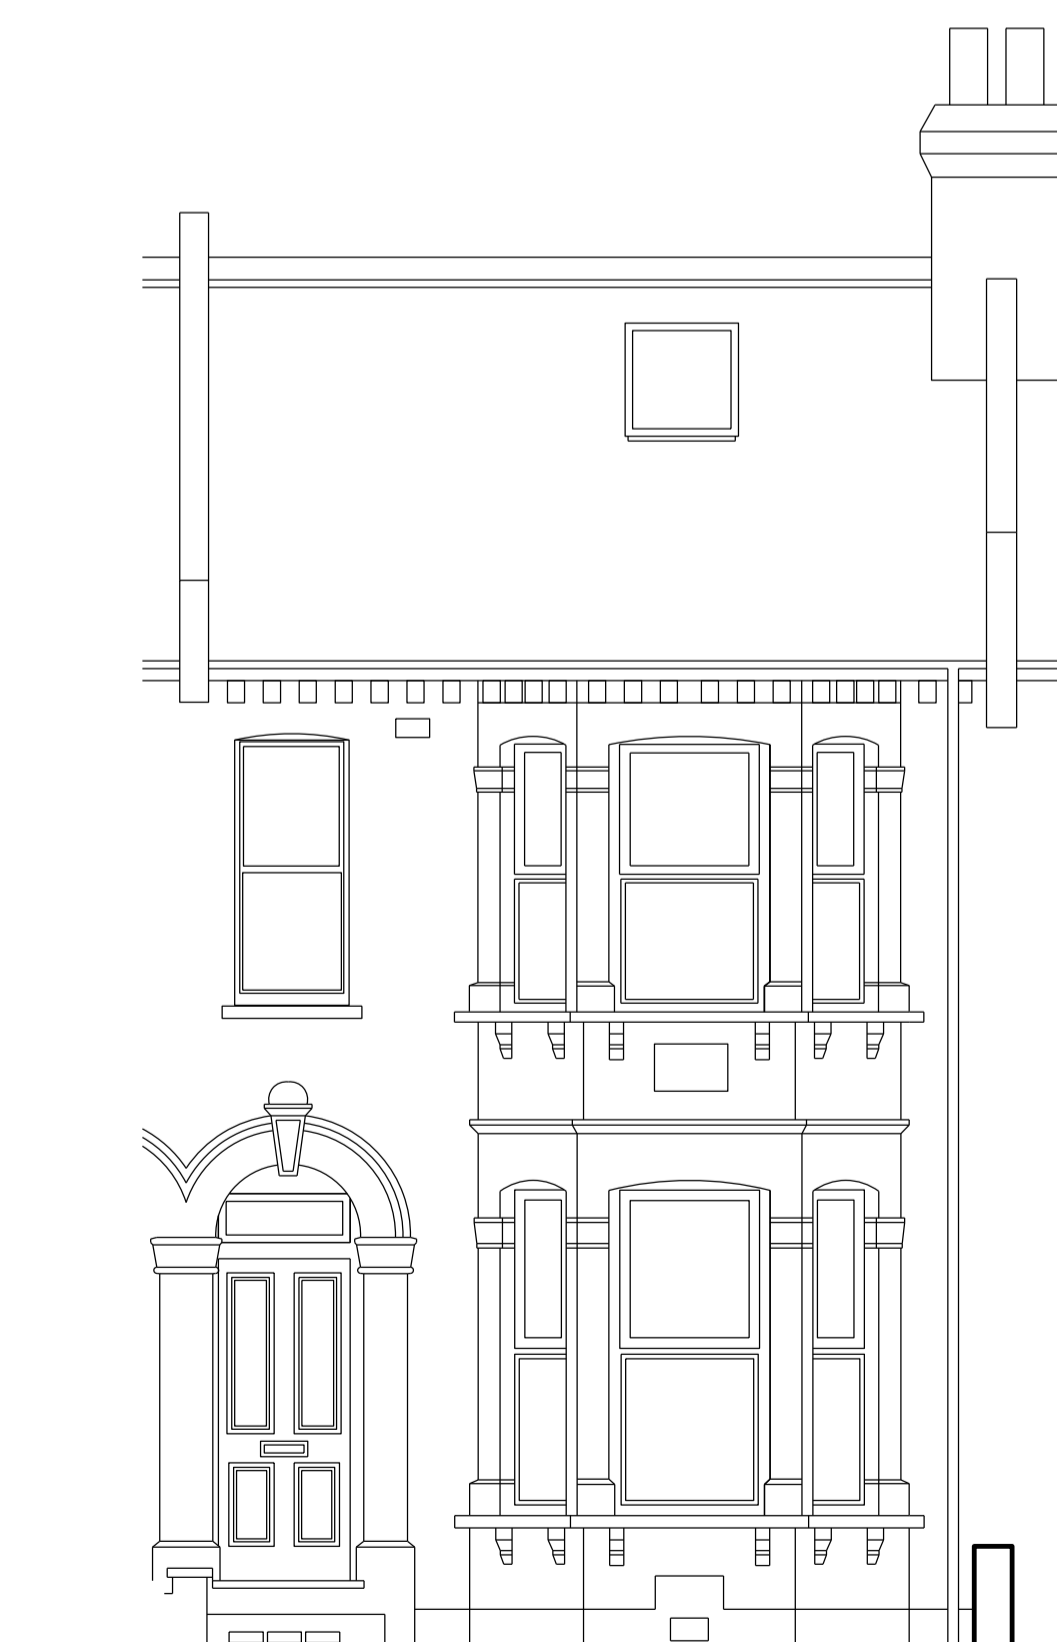

Front Elevation

no. drawn date scale status title client project ALL COPYRIGHTS RESERVED m:0 1 2 3 4 5 ALL DIMENSIONS TO BE CHECKED ON SITE

**spaceAgent** 

Architects and Designers  
 London-Barcelona-Heidelberg  
 spaceAgent Architects Limited is a RIBA Chartered Practice

mail@spaceagent.com  
 www.spaceagent.com

Basement refurbishment  
 23 Kylemore Road  
 London NW6 2PS

client  
 Rebecca Friend  
 23 Kylemore Road  
 London NW6 2PS

title  
 Elevation and section  
 as existing

for information

1:50 @A1  
 1:100 @A3

Sept 2011

mhamm

KYL\_E02