




Basement

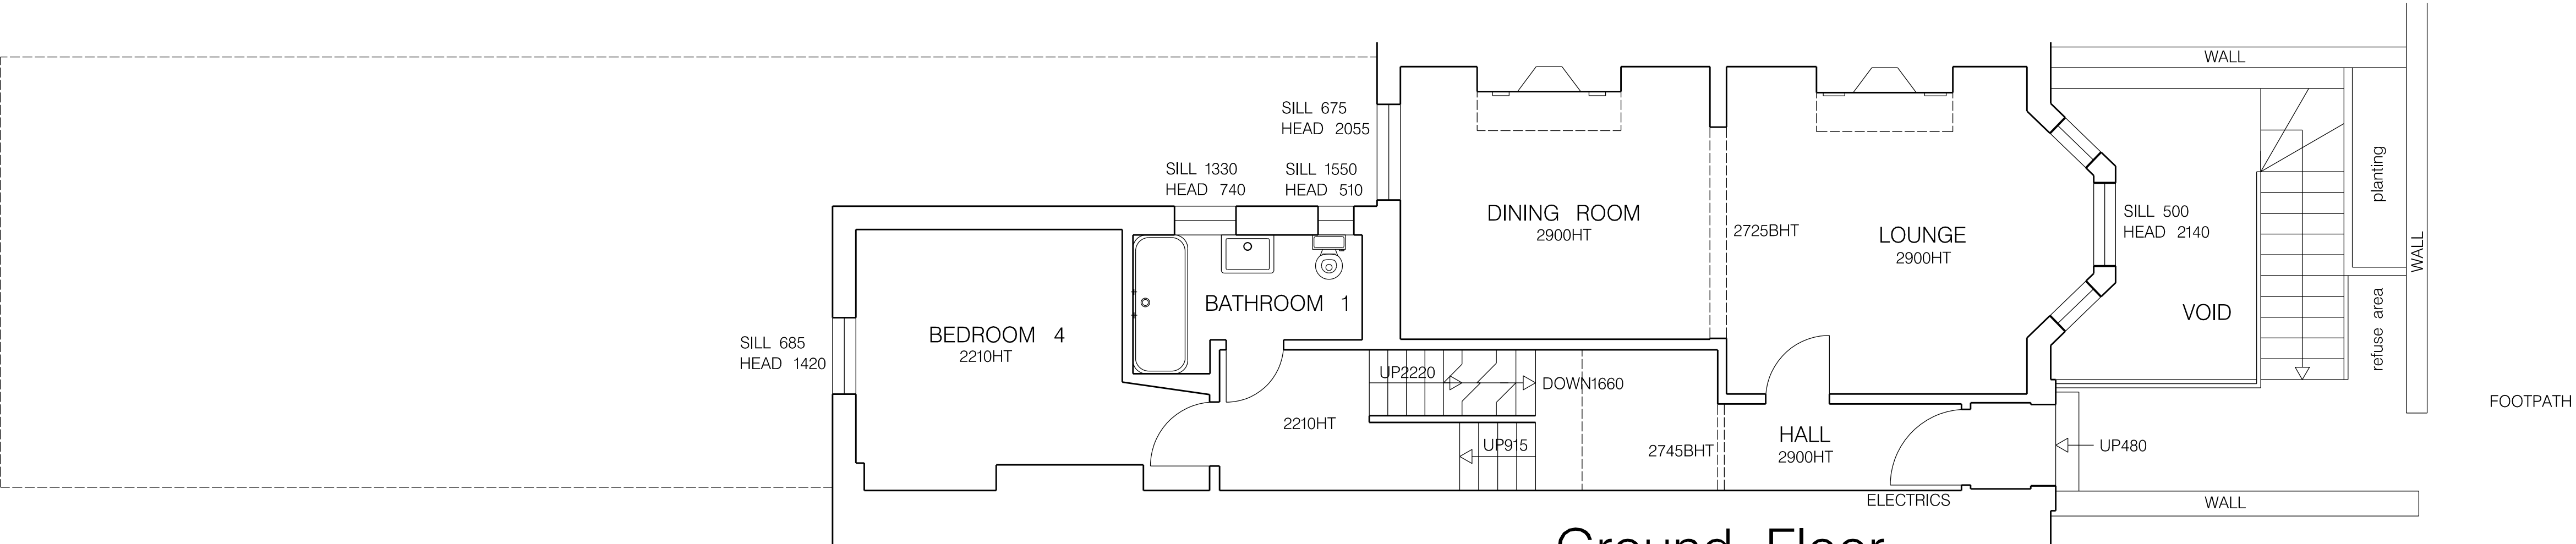

Ground Floor

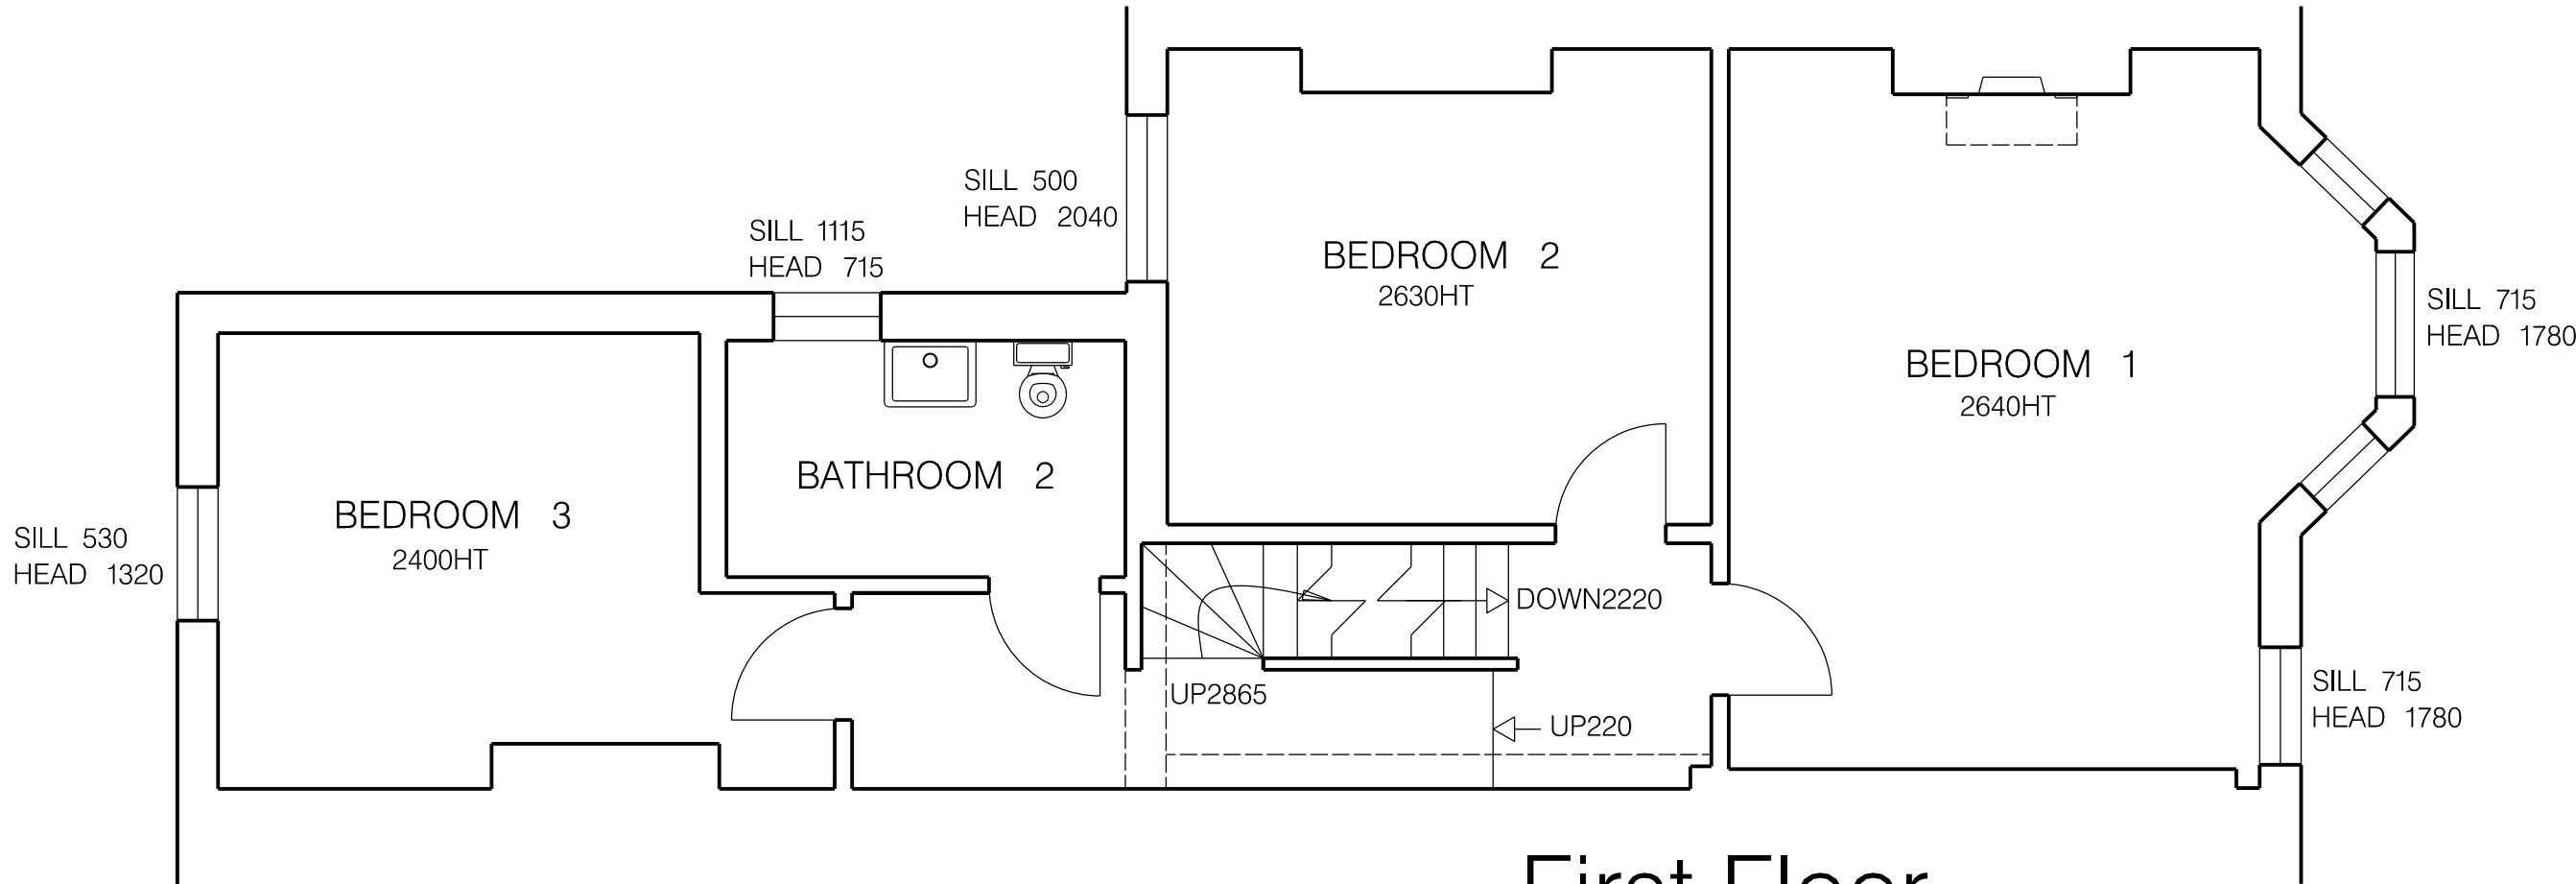

First Floor

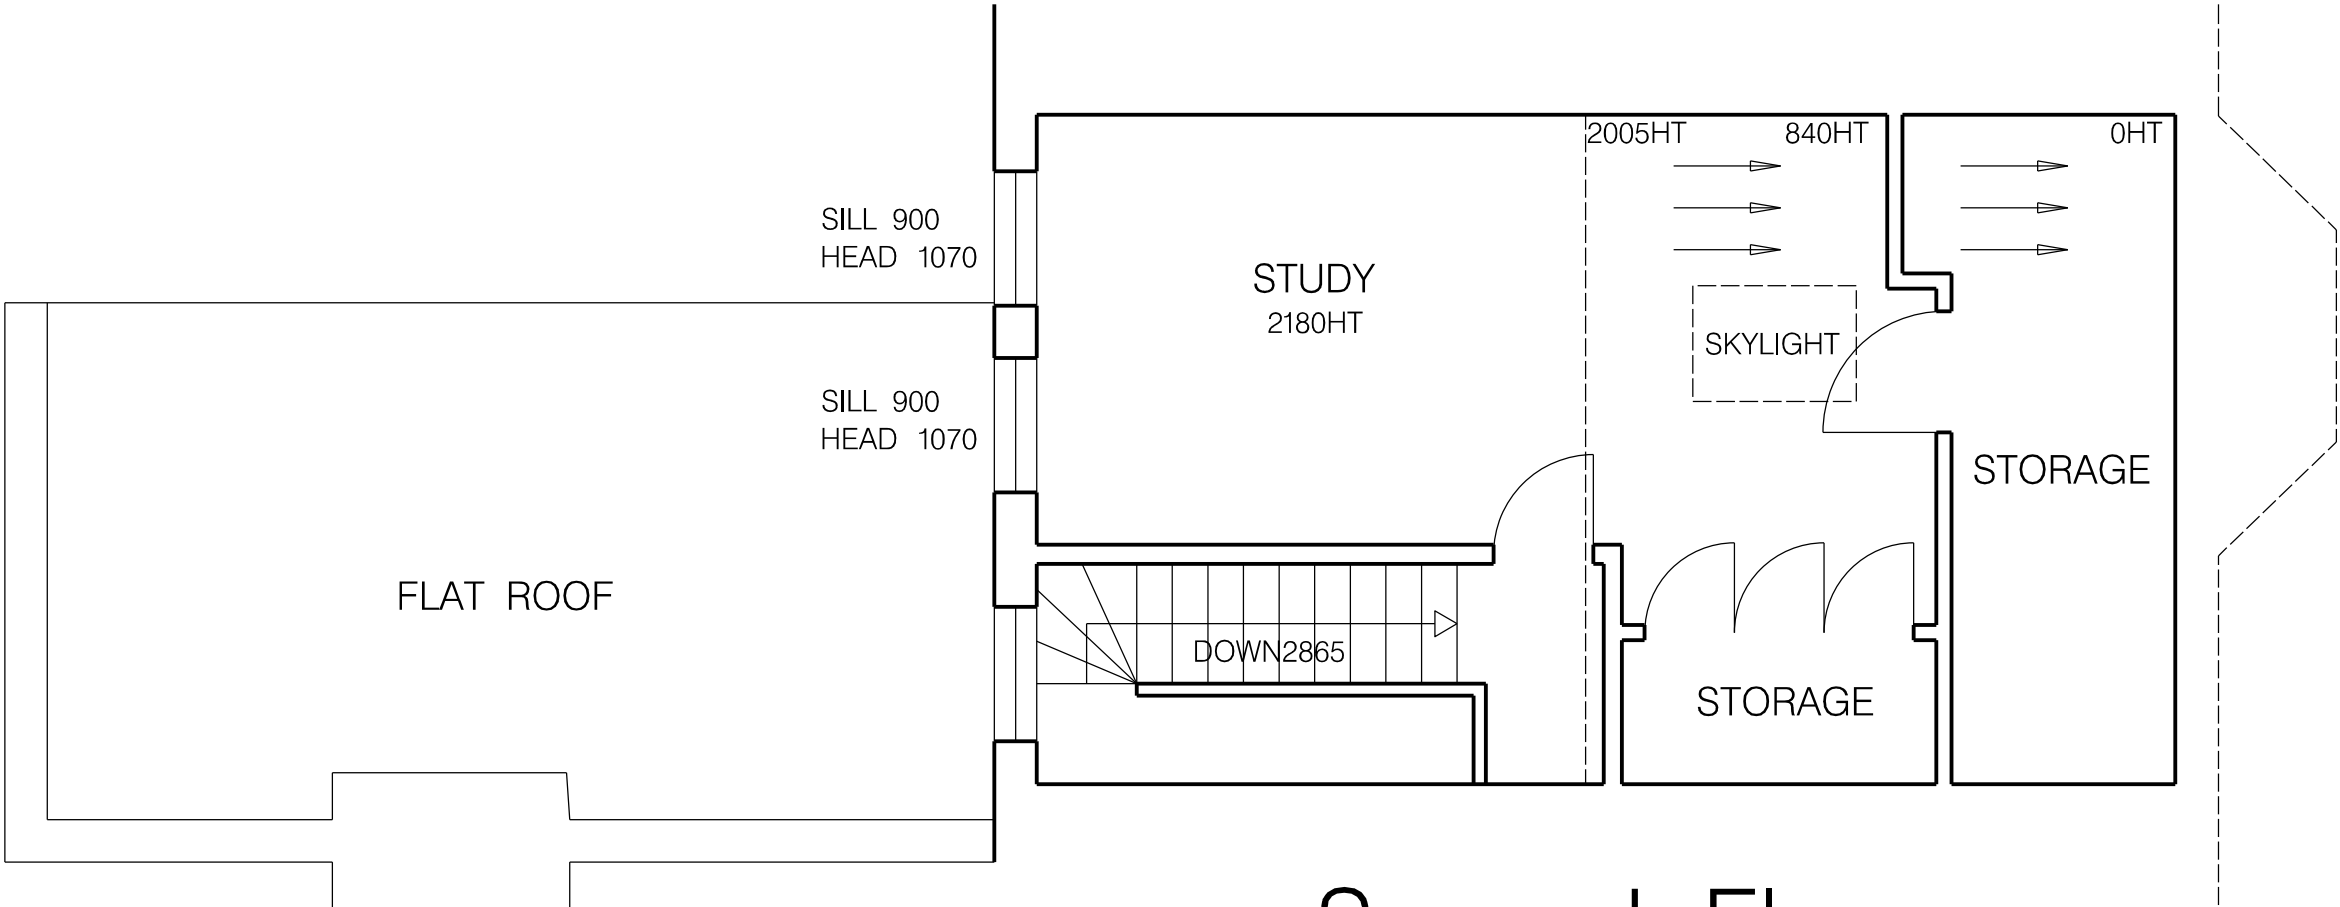

Second Floor

spaceAgent

Architects and Designers
London-Barcelona-Heidelberg
spaceAgent Architects Limited is a RIBA Chartered Practice


mail@spaceagent.com
www.spaceagent.com

Basement refurbishment
23 Kylemore Road
London NW6 2PS


Rebecca Friend
23 Kylemore Road
London NW6 2PS

Plans
as proposed

DRAFT	
	1:50 @A1 1:100 @A3
	Nov 2011
	mhamm
KYL_P01b	

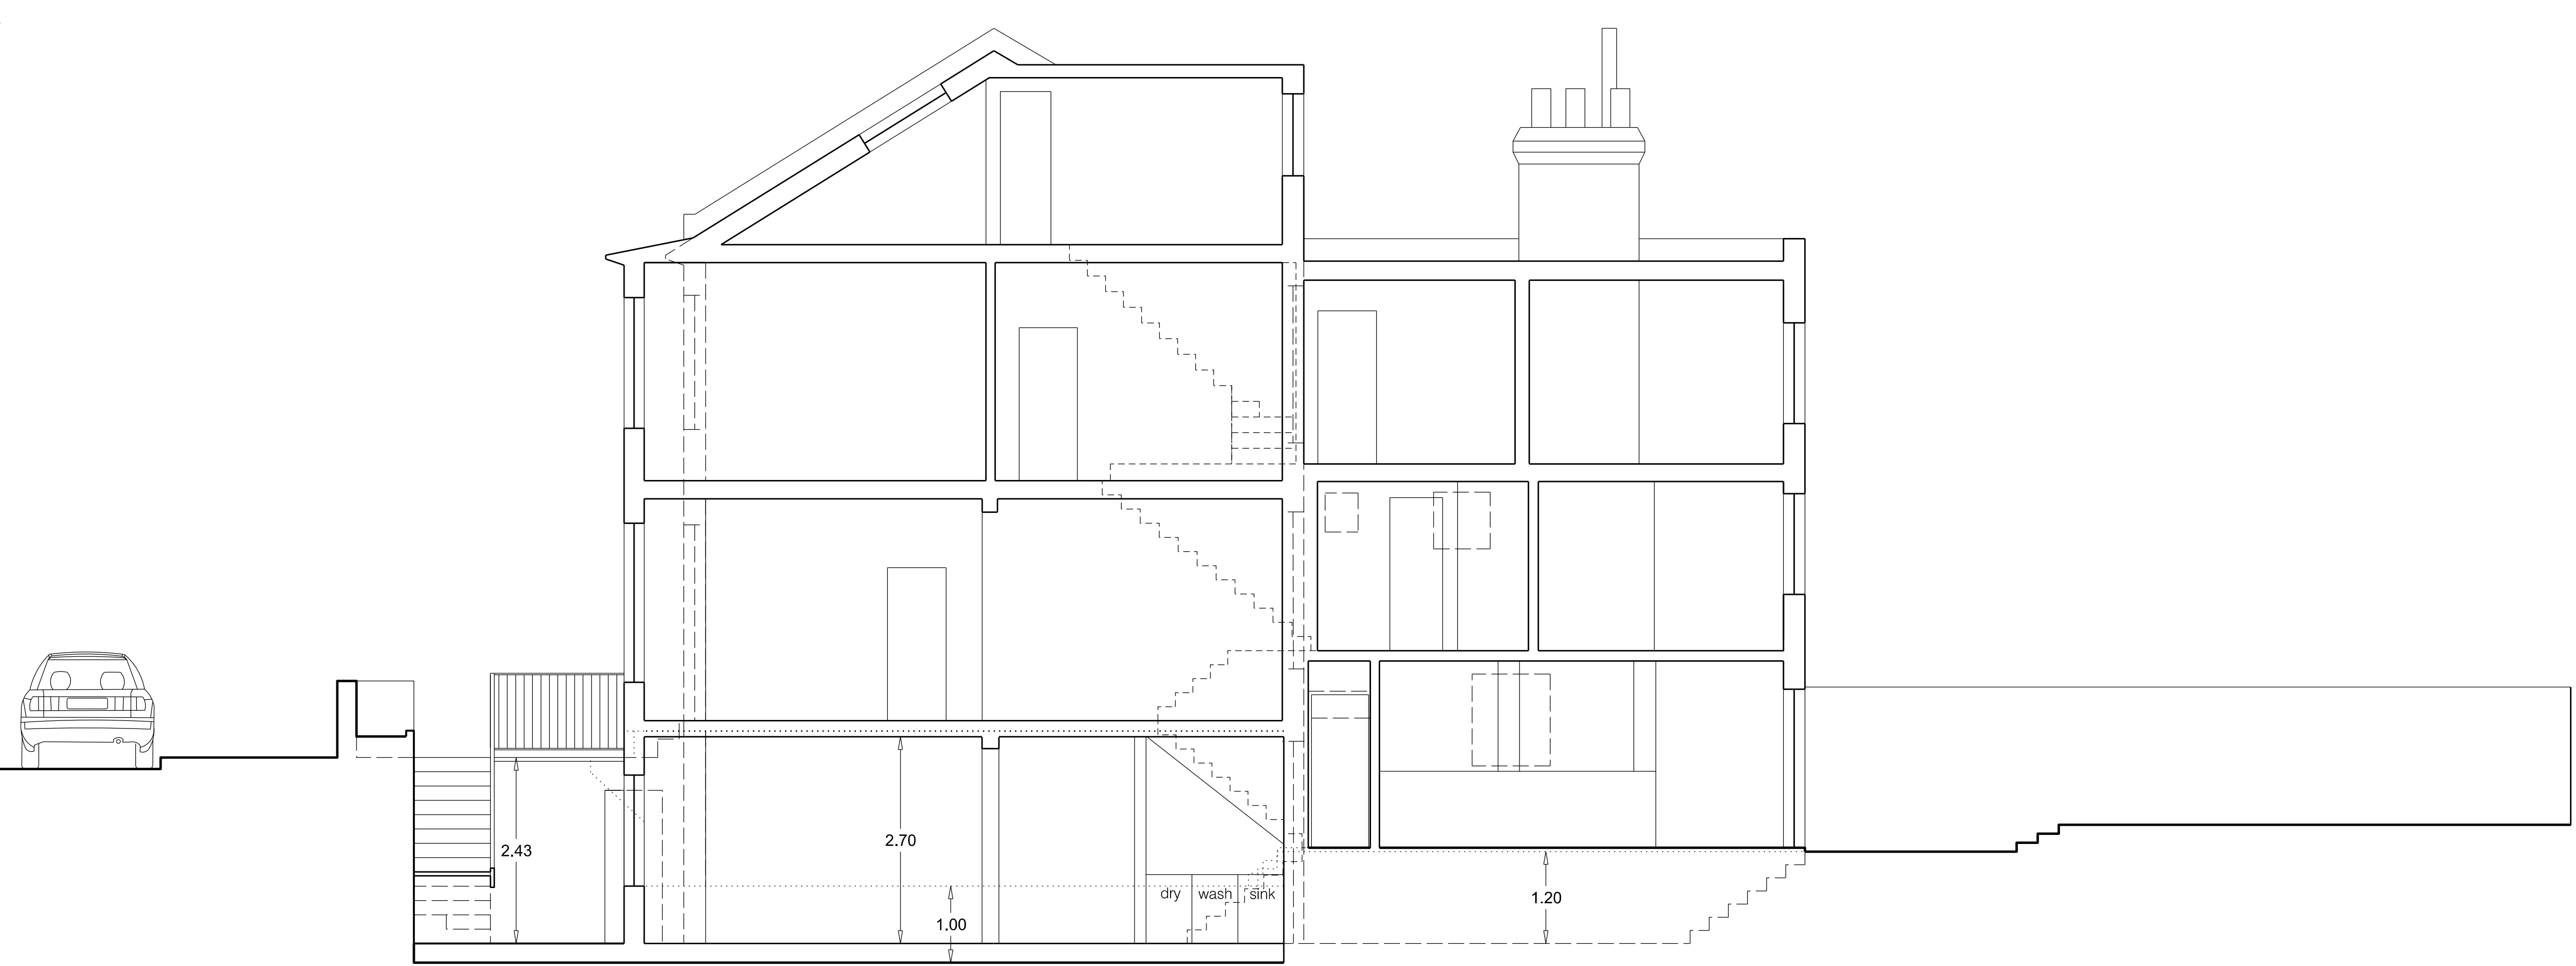

Long section

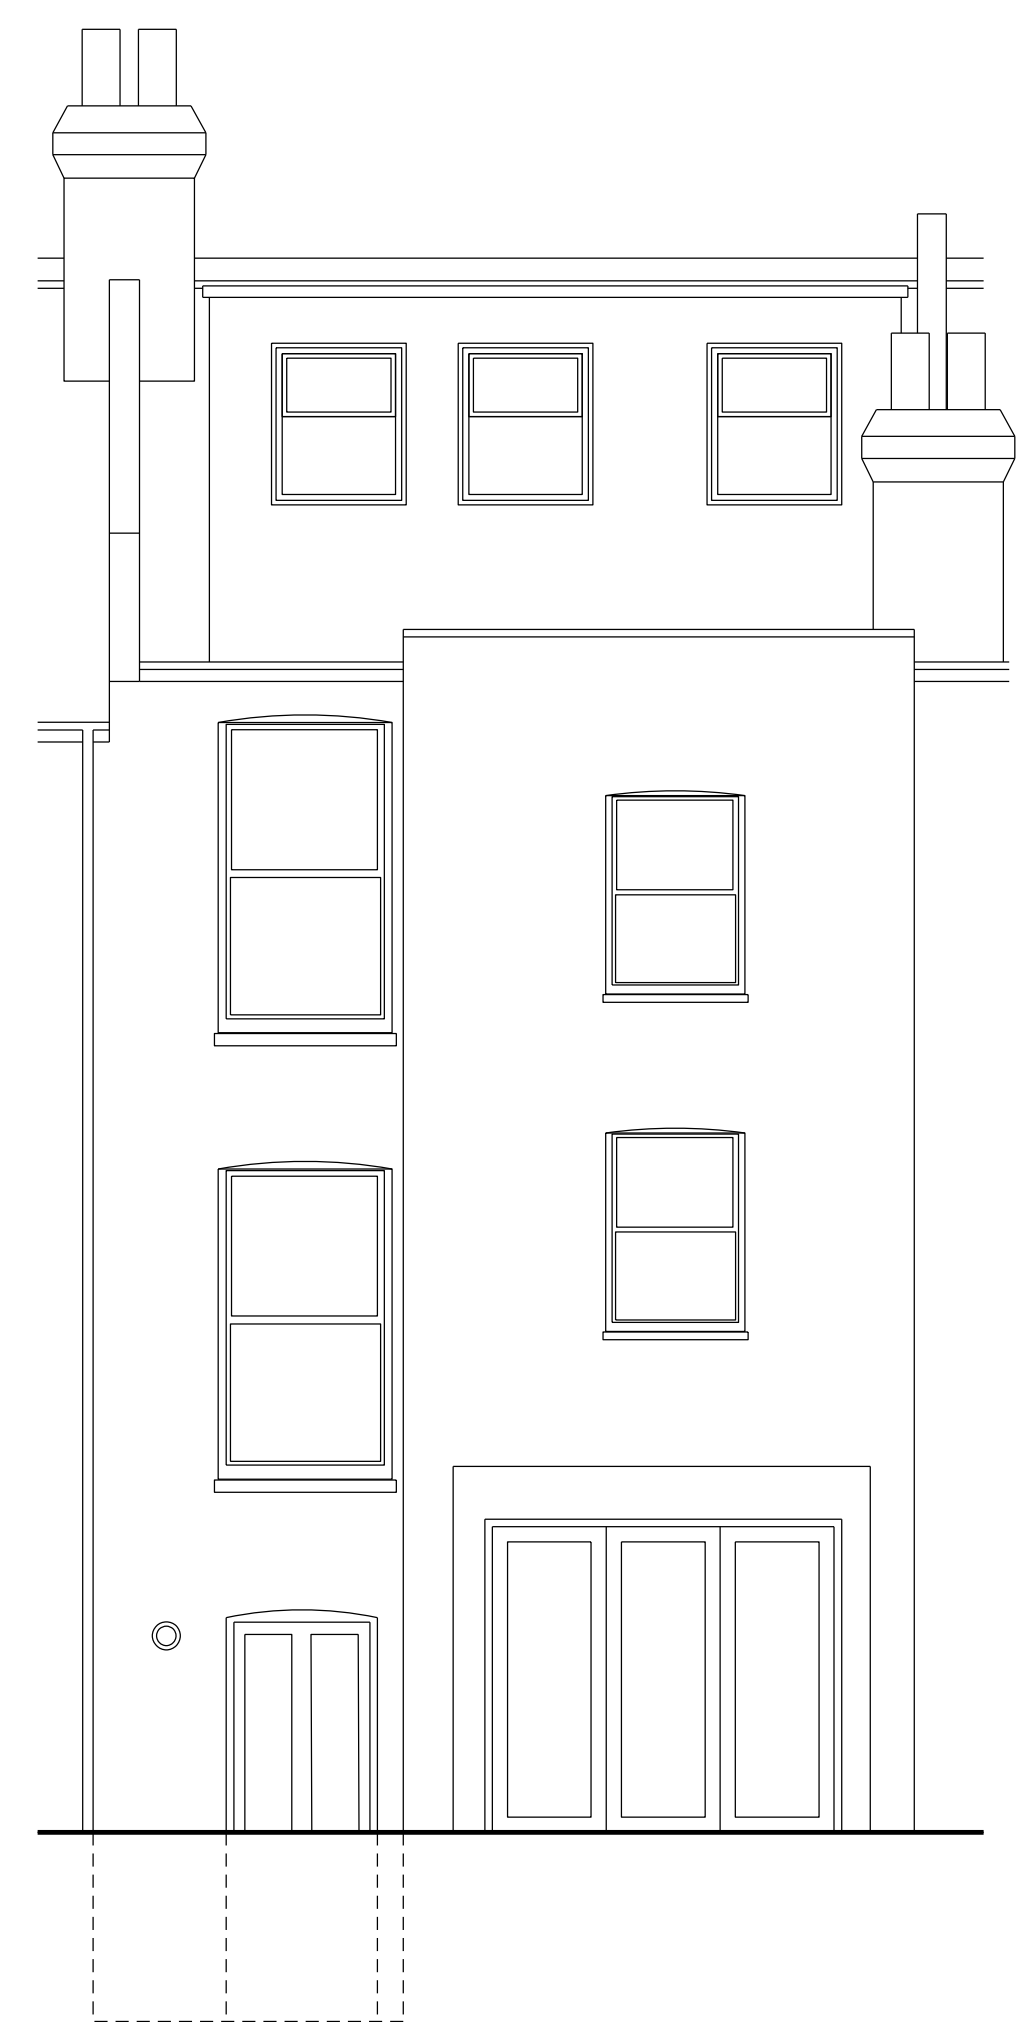

Rear Elevation



Front Elevation

no. drawn date scale status title client project ALL COPYRIGHTS RESERVED m 0 1 2 3 4 5 ALL DIMENSIONS TO BE CHECKED ON SITE

spaceAgent

Architects and Designers
London-Barcelona-Heidelberg
spaceAgent Architects Limited is a RIBA Chartered Practice

mail@spaceagent.com
www.spaceagent.com

Basement refurbishment
23 Kylemore Road
London NW6 2PS

Rebecca Friend
23 Kylemore Road
London NW6 2PS

Elevation and section
as proposed

DRAFT	
	1:50 @A1 1:100 @A3
	Nov 2011
	mhamm

KYL_P02b