



Birdseye 2

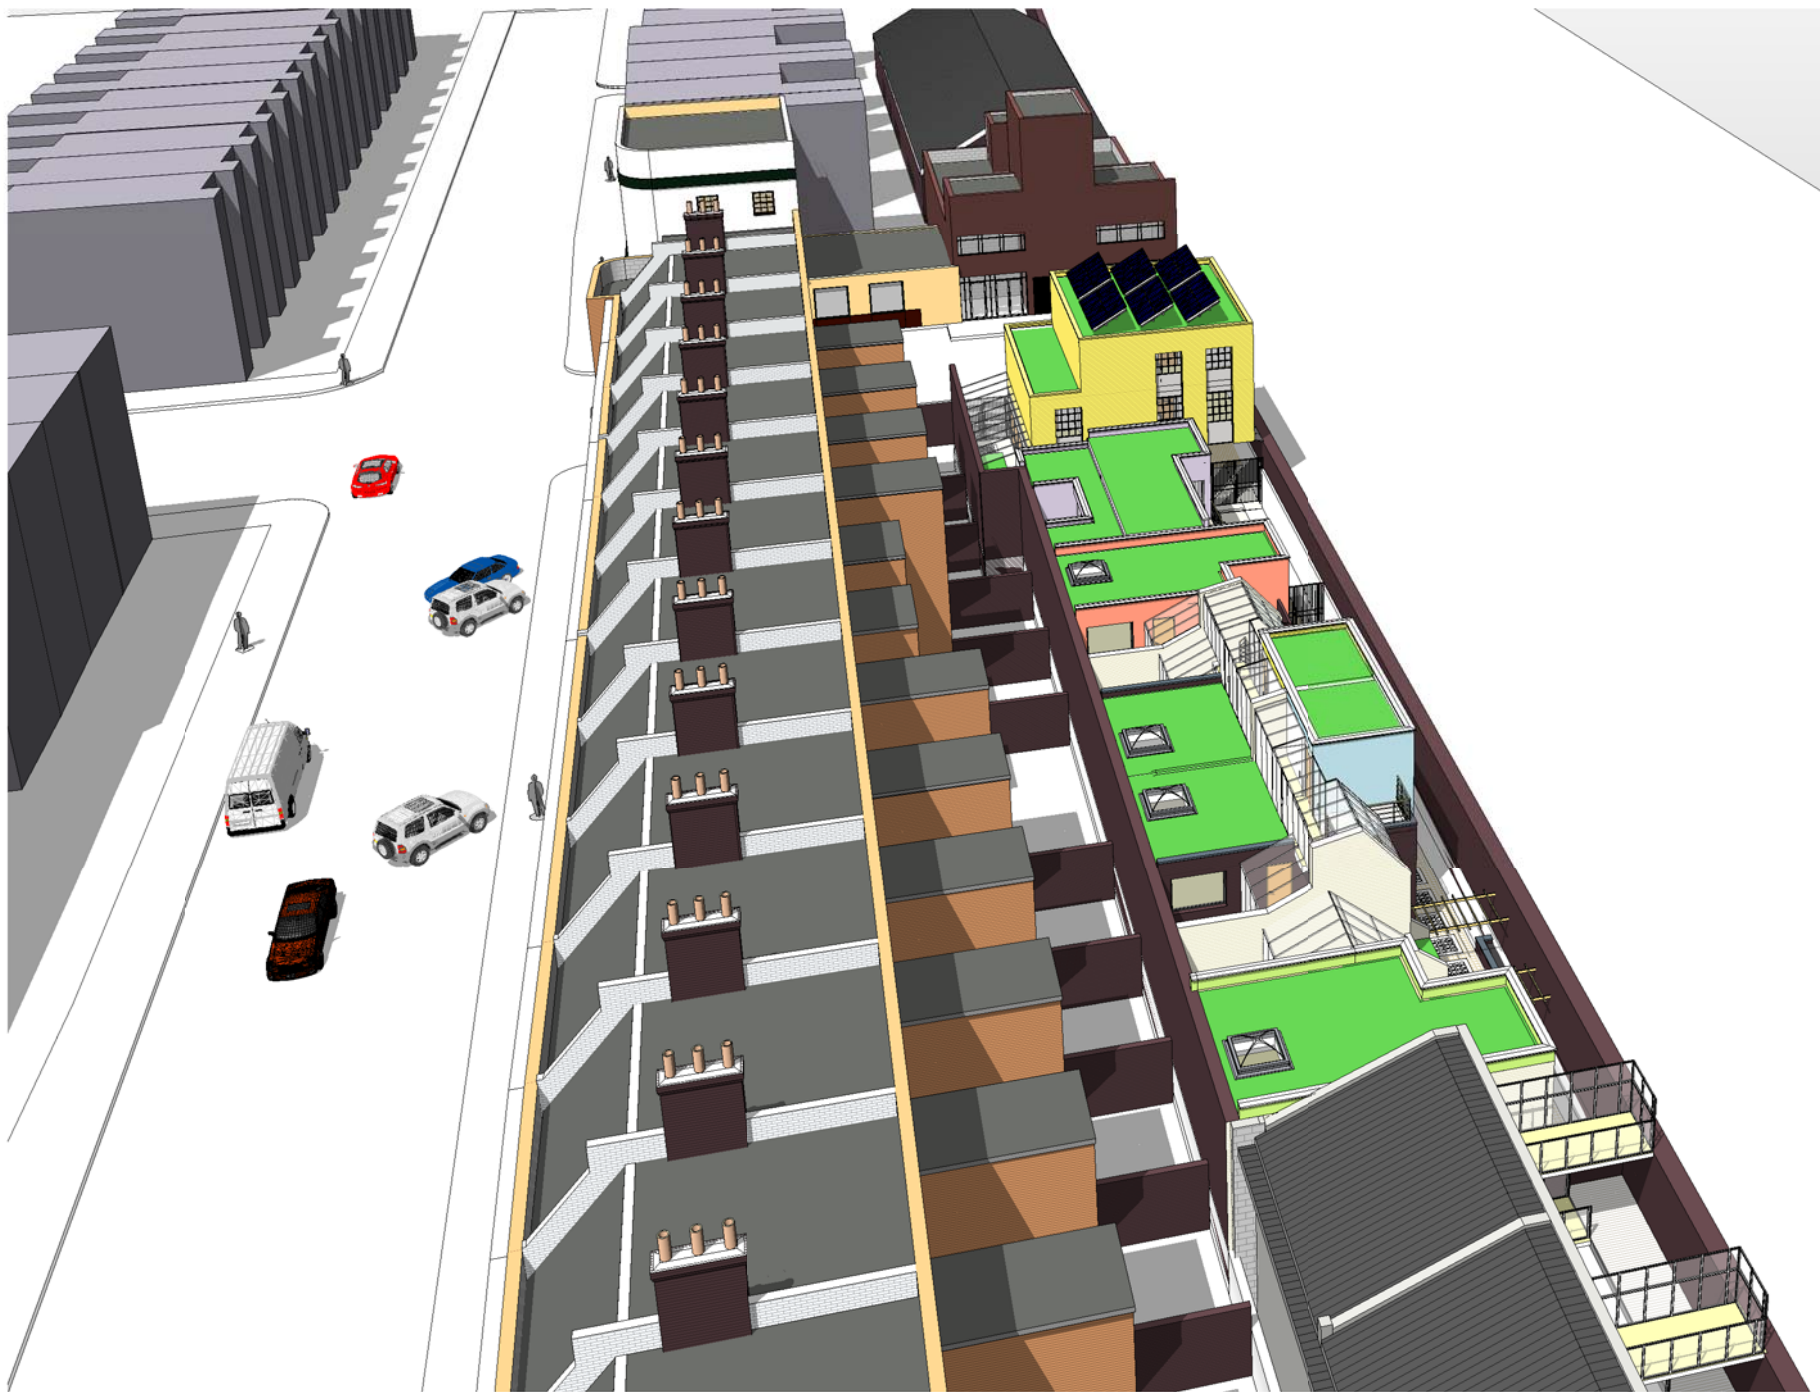

Birdseye 1

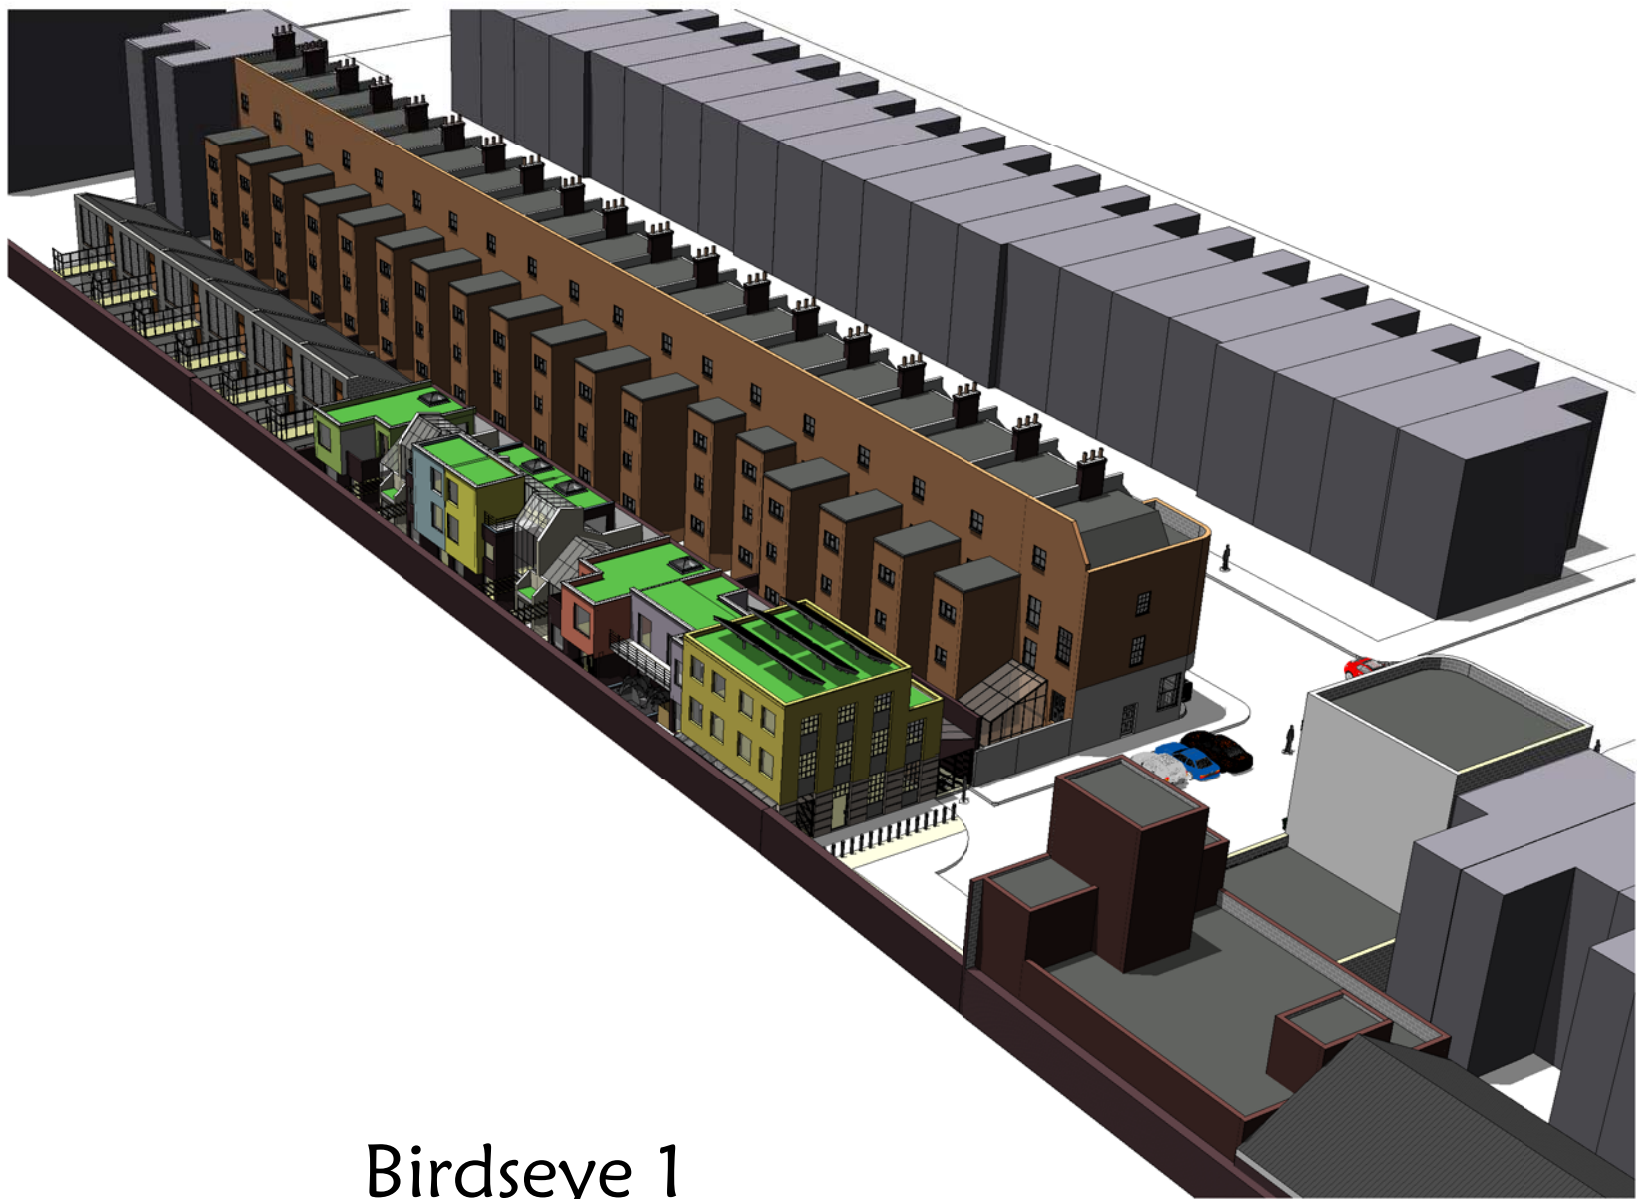

Birdseye 3



GENERAL NOTES

1. Do not scale this drawing for Construction purposes.
2. All dimensions in this dwp. are metric.
3. This drawing & all other drawings & schedules, specifications, details etc. relating to this project are copyright of **PMA**.
4. This drawing shall be read in strict conjunction with all other relevant architect's structural engineer's & services engineer's drawings, calculations, details & specifications.
5. The contractor shall check all dimensions & setting out information on this or other related drawings prior to placing work in hand. Any errors or discrepancies between documents shall be reported to the architect & seek clarification.
6. All proprietary products shall be used & fixed in strict accordance with manufacturers' printed recommendations, notes, specifications etc.
7. Only drawings stamped 'ISSUED FOR CONSTRUCTION' shall be used on site.

No. Revision Date Description Chk.

Originator/Author

pma chartered architects

PO Box 1034, Wembley, Middlesex HA0 9GY e: pma@pm-architects.com
T: +44 (0) 7887 646 957; T +44 (0) 78130 202 130. w: www.pm-architects.com

Client

SARENA LTD.

Job Title

2 DUMPTON PLACE, PRIMROSE HILL NW1 8JB

Job Number: 02DP

Drawing Title

PERSPECTIVES - BIRDSEYES 1 2 & 3

Scale @A2

Date of Issue 16/03/2011

Date Drawn 20/03/2011 18:45:44

Drawn By MK

Checked By NP

Drawing Originator PM

Project Reference A

Drawing Number 5013

REV.

TOWN PLANNING RESUBMISSION

Drawing Status