
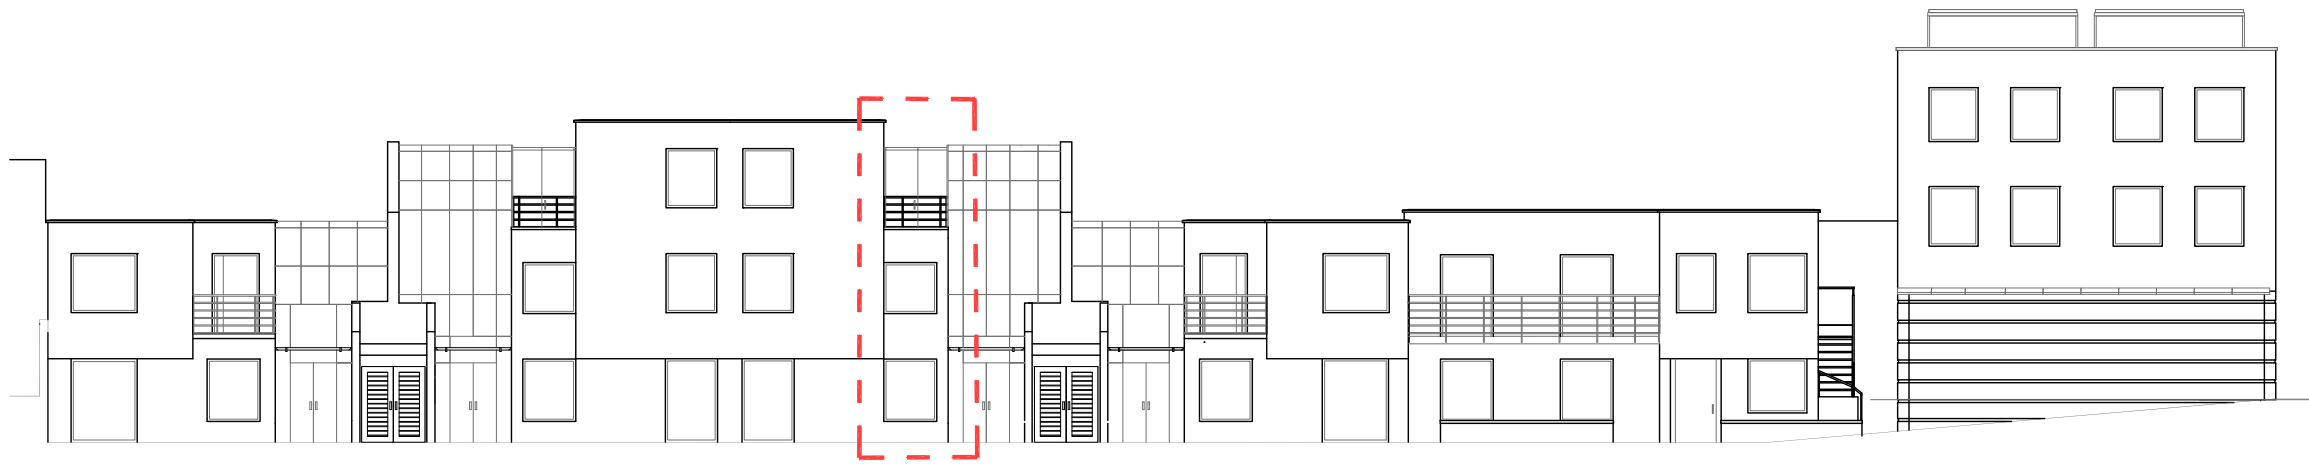


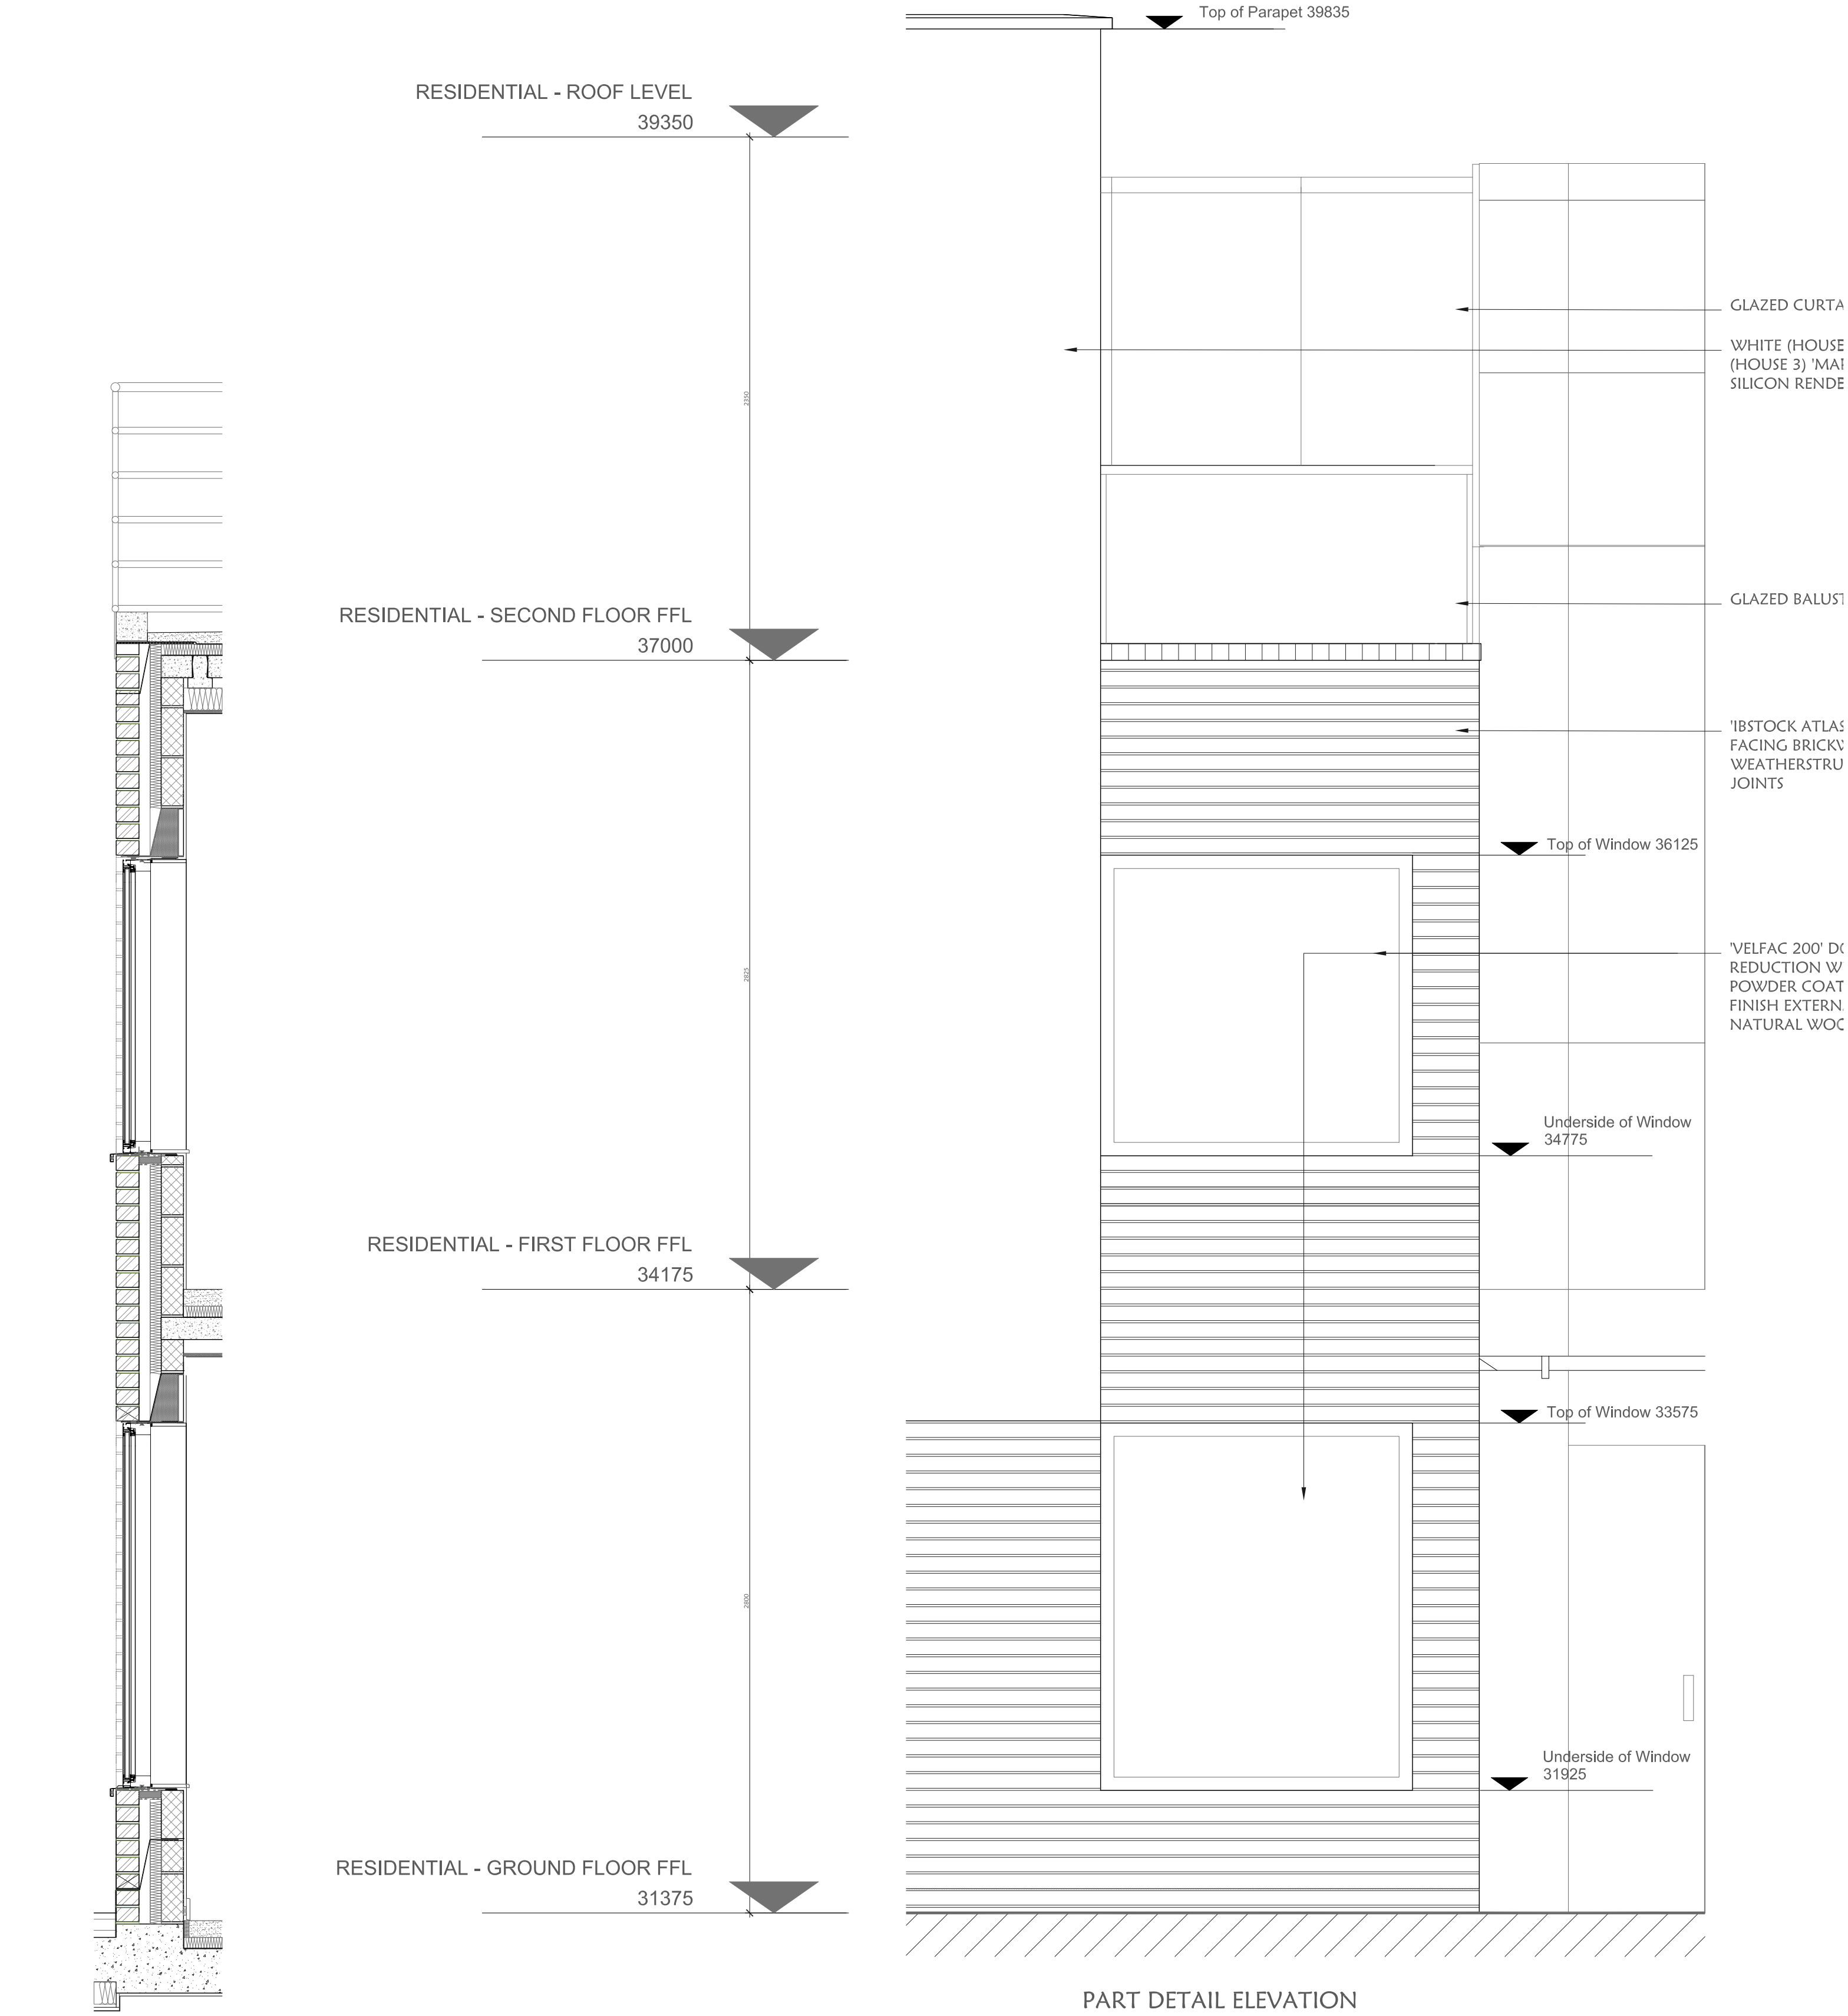

Rev. No.		Date		Description		Chk.	
Status:		Scale:		Drawn By:		Chk.	
TOWN PLANNING		1:20@A1		MK		NP	
Issue Date:		Drawn Date:		Job Number:		Rev:	
00/00/00		21/11/11		02DP		6068	
PM		A		02DP		6068	

Drawing Title

MATERIAL DETAILS

Client

SARENA LTD.

Job Title

2 DUMPTON PLACE

Originator/Author

pma

PO BOX 1034 WEMBLEY
MIDDLESEX HA0 9GY
E: pma@pm-architects.com