
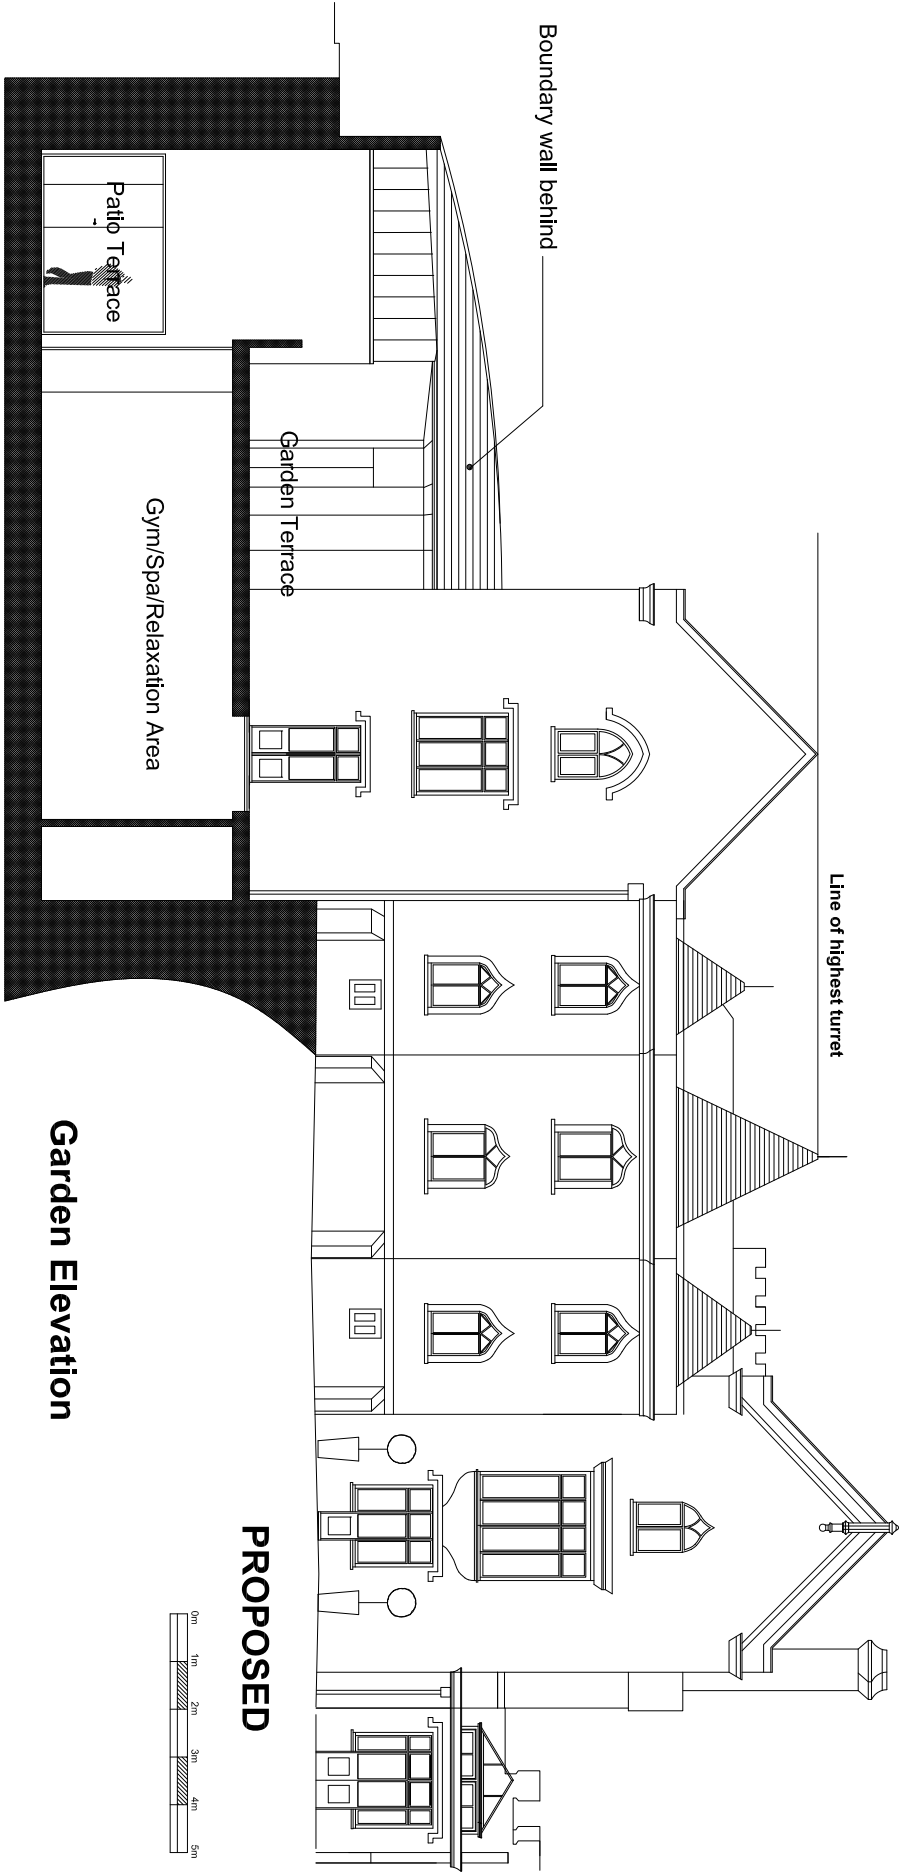


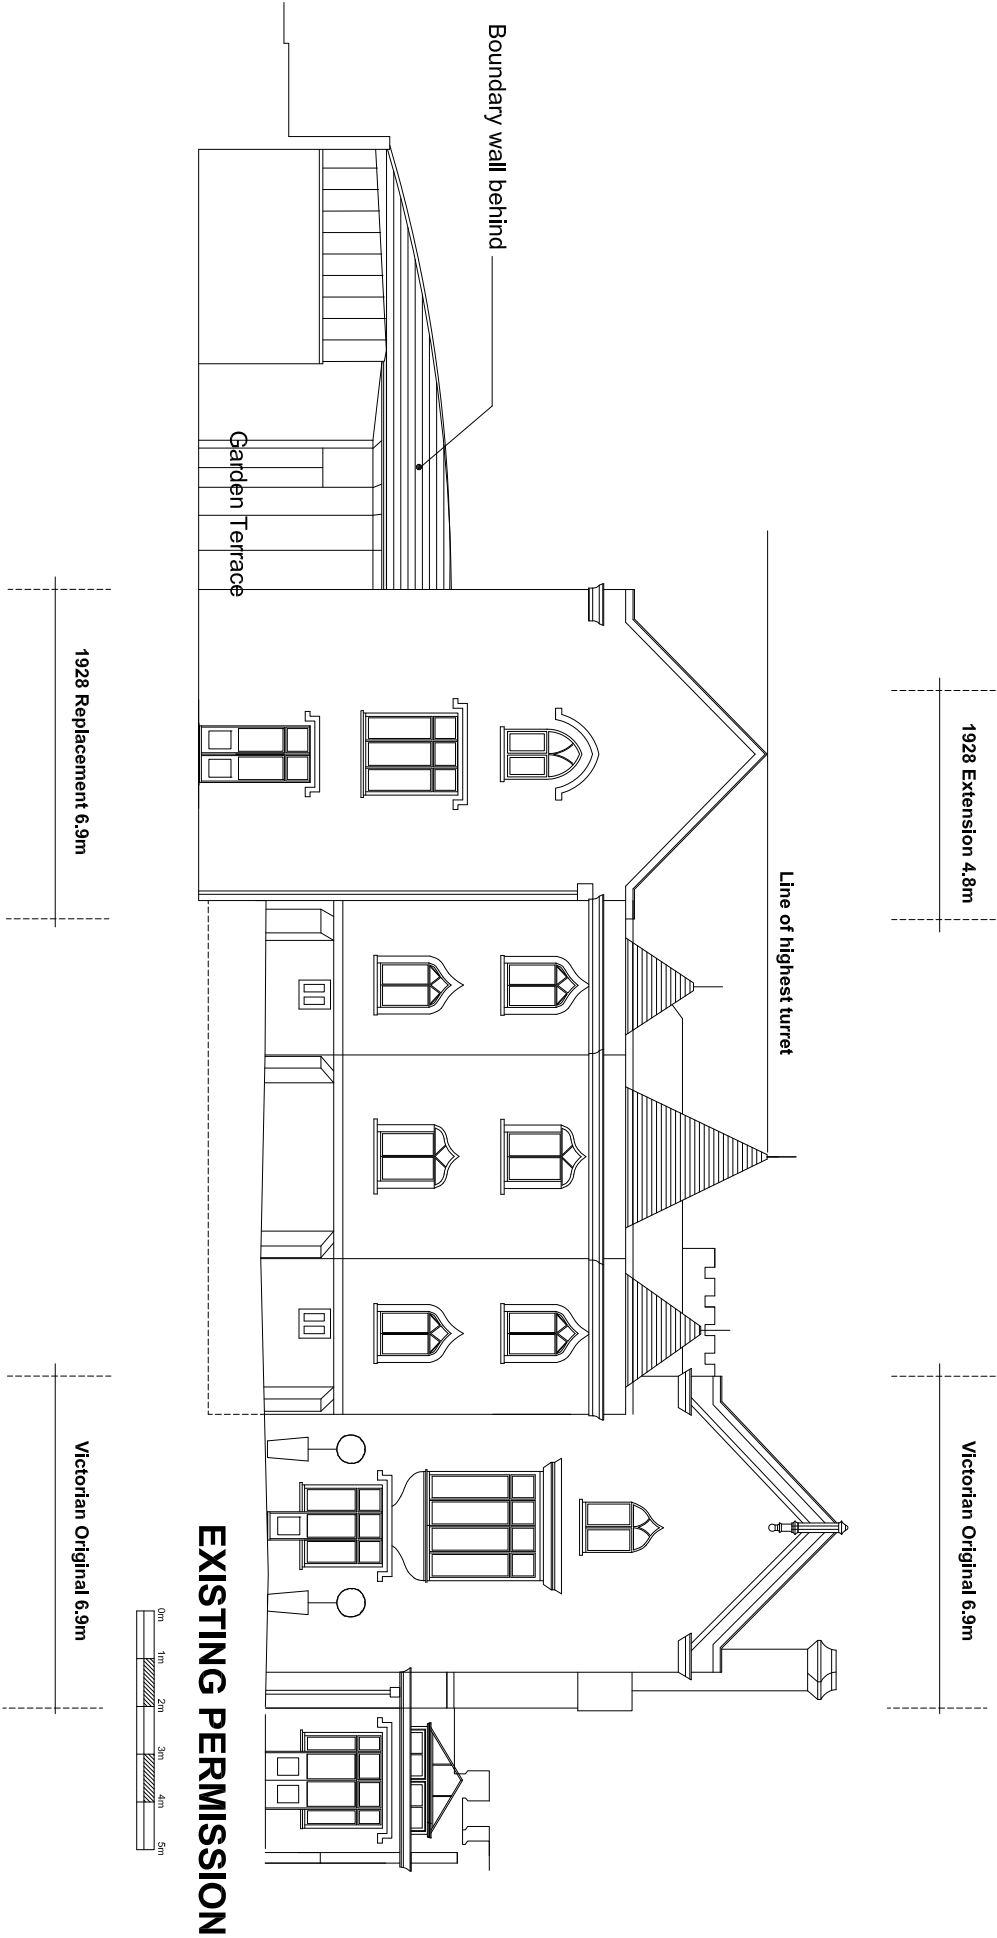

Hunters Lodge, Belsize Lane, London

Drawing: Existing and Proposed Elevations

Scale: 1:100@A3, 1:50@A1

Drawn: MW

Status: Planning

Date: December 2011

Ref: 1007 - 111

Revision: B

Clear Future : Architecture

Colebank Mews, 152 Westbury Road,
Westbury on Trym, Bristol, BS9 3AL

Telephone: +44 (0)117 962 1432

E-Mail: mark.walkins@cf-architecture.co.uk
Web: www.cf-architecture.co.uk