


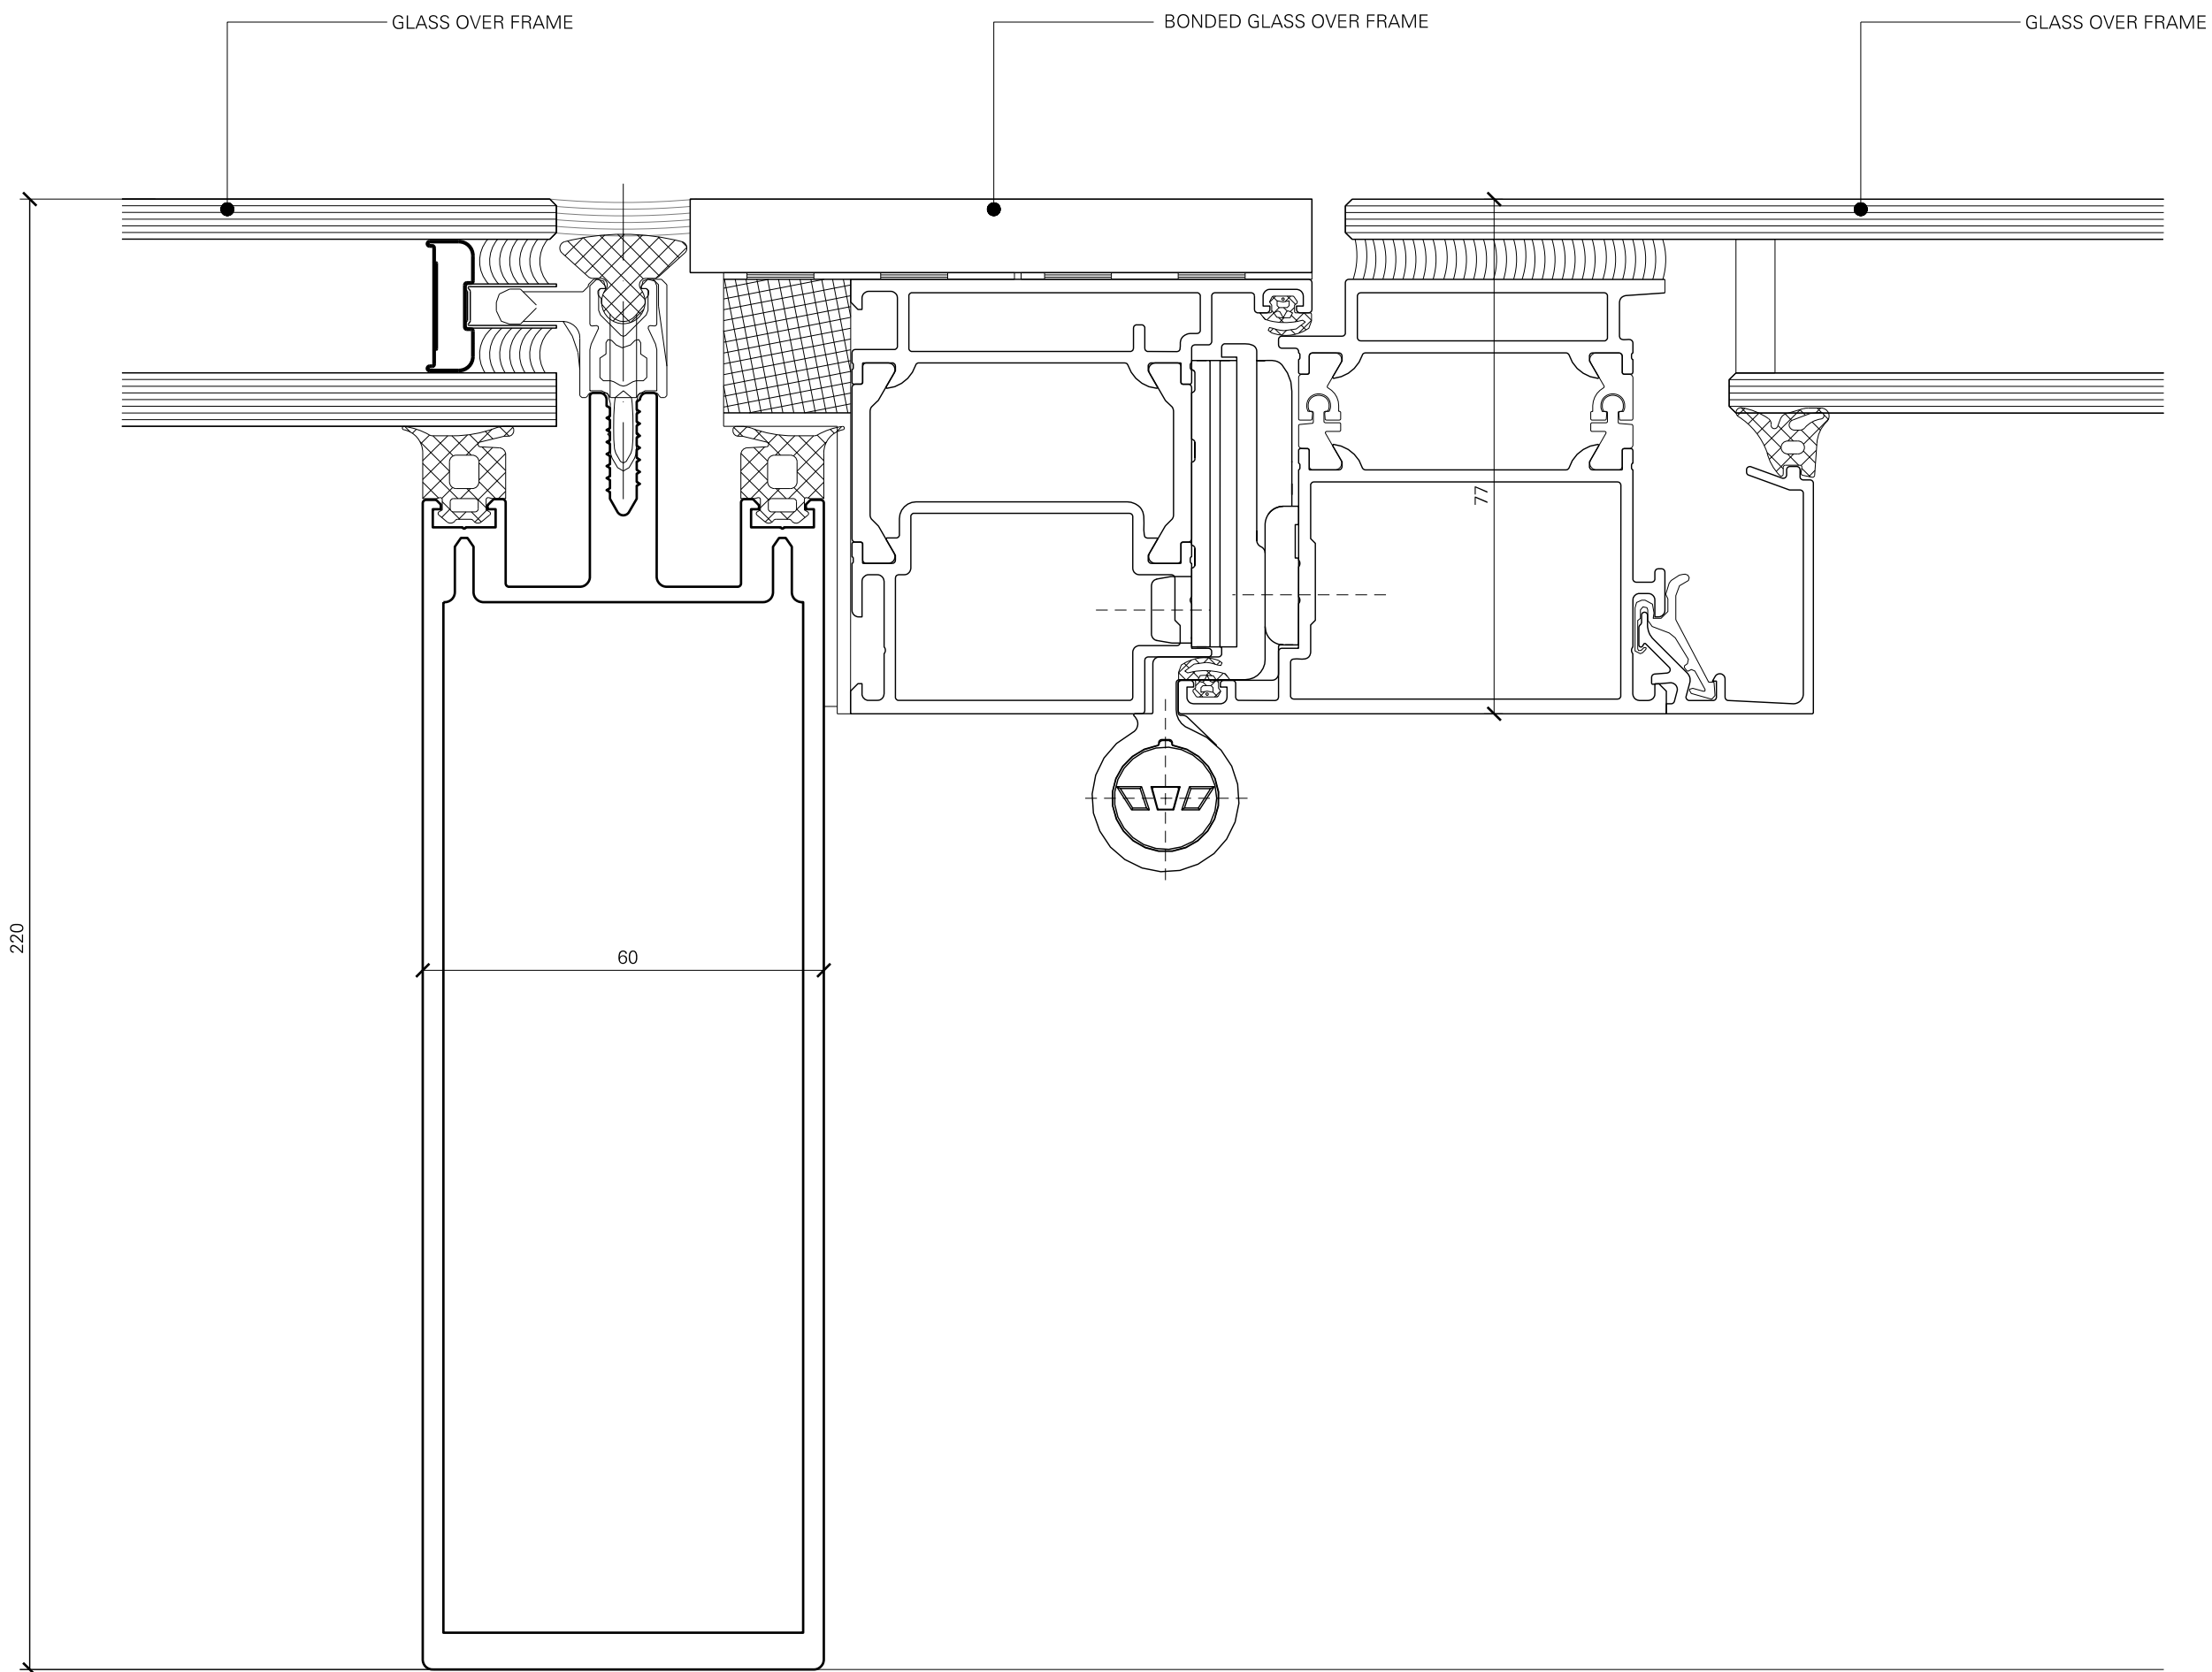

REV.	DATE	DESCRIPTION	REV.	DATE	DESCRIPTION	NOTES: 1. ALL DIMENSIONS IN MM 2. THIS DRAWING TO BE READ IN CONJUNCTION WITH ALL RELEVANT CONTRACT DOCUMENTS 3. THIS DRAWING TO BE READ IN CONJUNCTION WITH ALL ENGINEER'S DRAWINGS 4. DO NOT SCALE FROM THIS DRAWING 5. REPORT ANY ERRORS, CONTRADICTIONS, AND OMISSIONS TO THE ARCHITECT AS SOON AS POSSIBLE KEY:	BEN ADAMS ARCHITECTS Third Floor 99 Southwark Street London SE1 0JF 020 7633 0000 T 020 7633 0093 F www.benadamsarchitects.co.uk info@benadamsarchitects.co.uk		DRAWING NAME:	TYPICAL GLAZING DETAIL - GLAZED DOOR
							PROJECT NAME:	MACKLIN STREET		
							JOB NO:	A447	DRAWING NO:	APPENDIX 8B 07
							SCALE:	1:1 @ A1		
							STATUS:	PLANNING CONDITIONS		