


OPTION 2

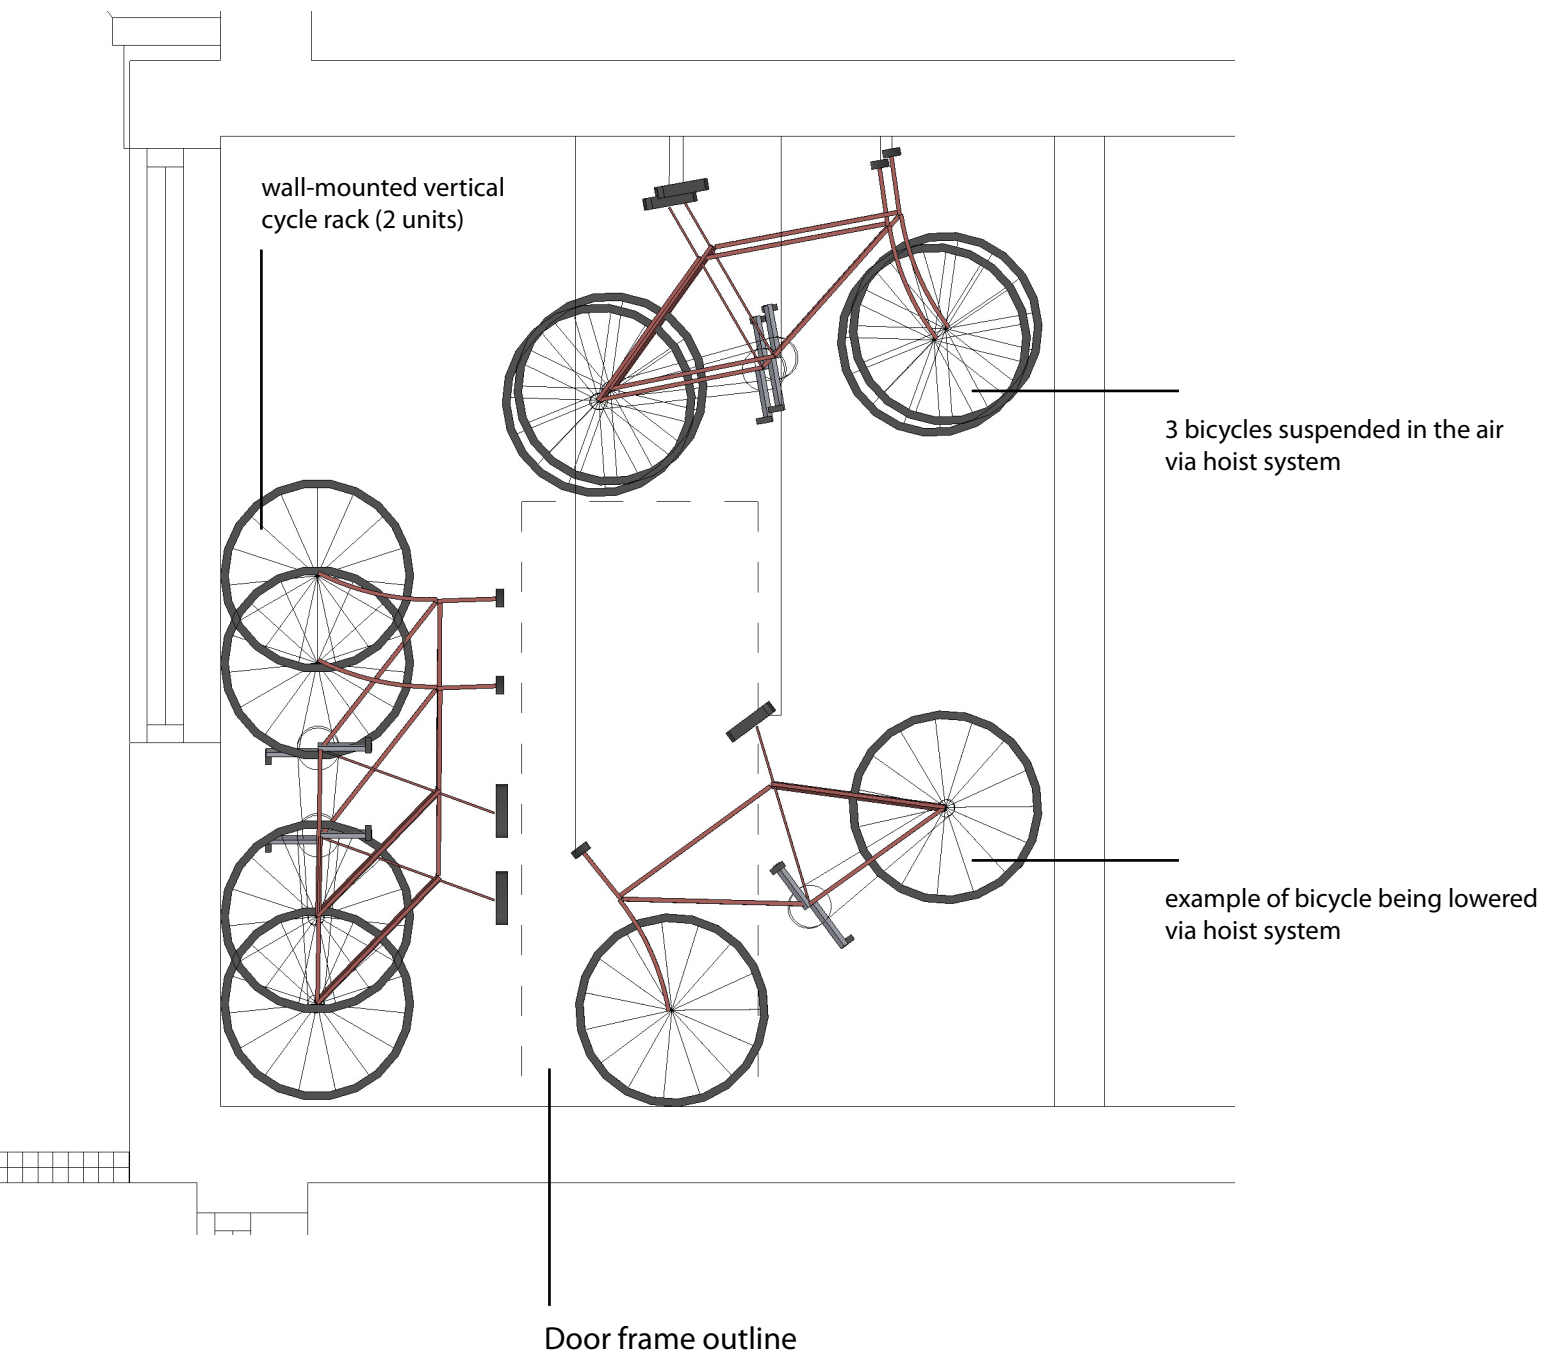

Project Title	Job Title	Drawing Title	Date	Scale	Drawn by	Drawing No.	Rev.
73 Plender Street	Approval of conditions	Proposed cycle storage (Section)	19.12.11	1:25 @ A4	GC	Plender/73/AC /CYCLING/2b	