


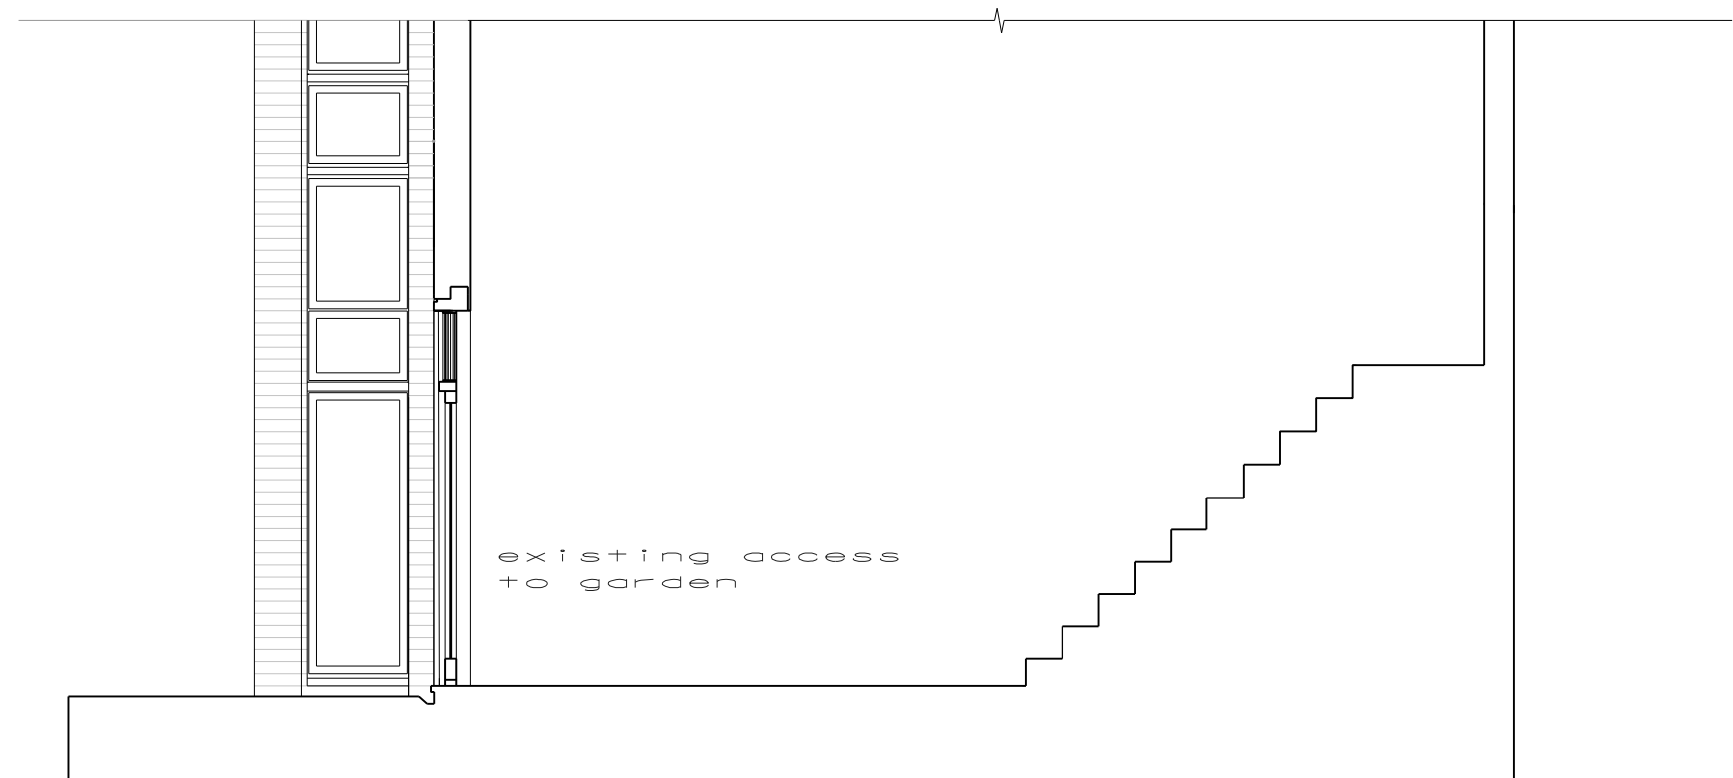

EXISTING SECTION 1



EXISTING SECTION 2

0 1 2
metres

DYLAN ©

Dylan Haughton Architects
23 Allensbury Place, London NW1 9YR
studio@dylanhaughton.com
T: 00 44 7903 289085

116 South Hill Park, London NW3 2SN

drn	chd	revisions
ds	dh	A 11 11 2011 issued for information
dh	dh	B 28 11 2011 issued for consent
dh	dh	C 09 12 2011 address amended

154 100 20 c

Drawing title: Existing Sections

Status: Consent

Scale: 1:50 @ A3

Date: 11 11 2011