


New white painted timber window in opening reformed below existing lintel

PROPOSED SECTION 1

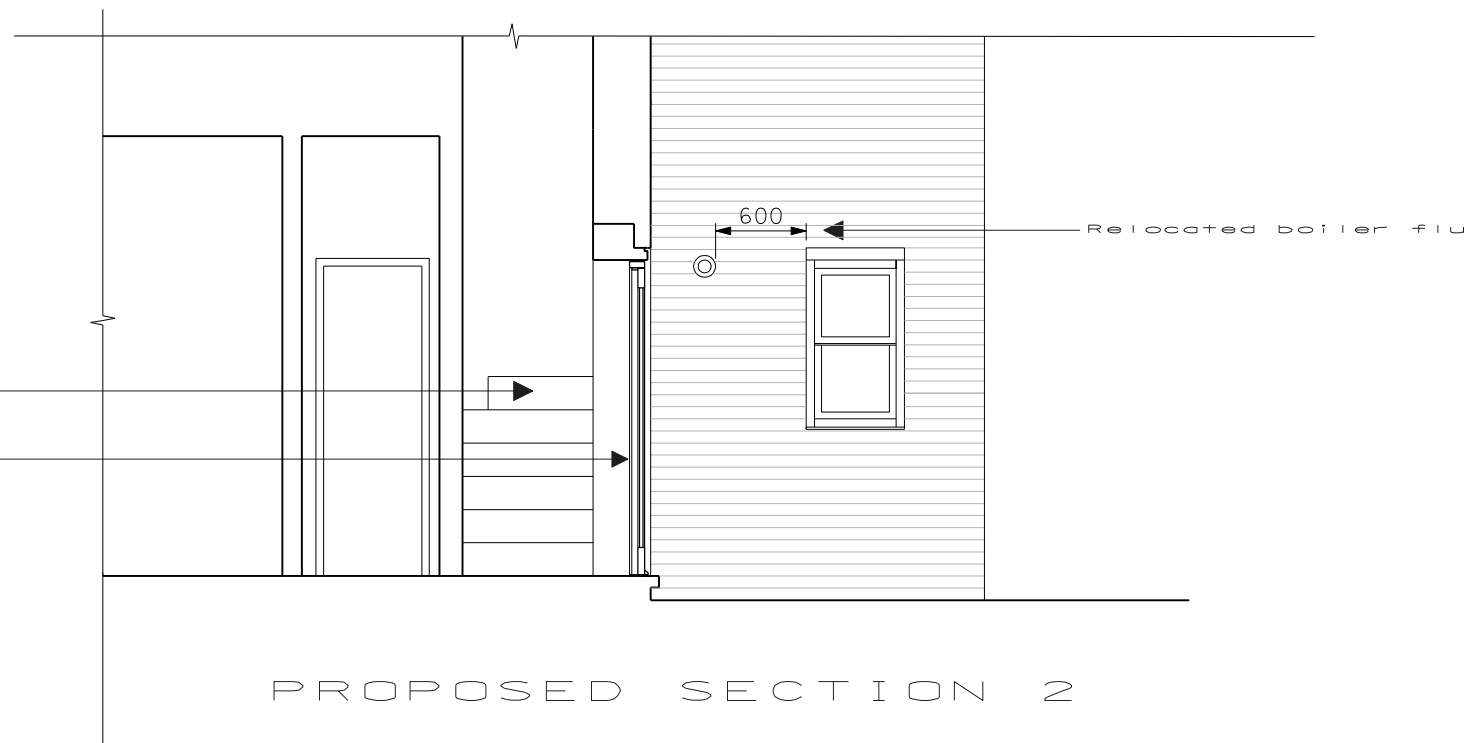

Reconfigured stair beyond allows hallway to be shortened

New white painted timber door and side light in new opening

Relocated boiler flue

PROPOSED SECTION 2



DYLAN ©

Dylan Houghton Architects
23 Allensbury Place, London NW1 9YR
studio@dylanhaughton.com
T: 00 44 7903 289085

116 South Hill Park, London NW3 2SN

drn	chd	revisions
ds	dh	A 11 11 2011 issued for information
dh	dh	B 28 11 2011 issued for consent
dh	dh	C 09 12 2011 address amended

154 200 20 c

Drawing title: Proposed Sections 1 and 2

Status: Information

Scale: 1:50 @ A3

Date: 11 11 2011