


THE CONTRACTOR MUST VERIFY ALL DIMENSIONS ON SITE BEFORE MAKING SHOP DRAWINGS OR COMMENCING WORK OF ANY KIND. NO DIMENSIONS TO BE SCALED FROM THIS DRAWING.

REV. DATE REVISION

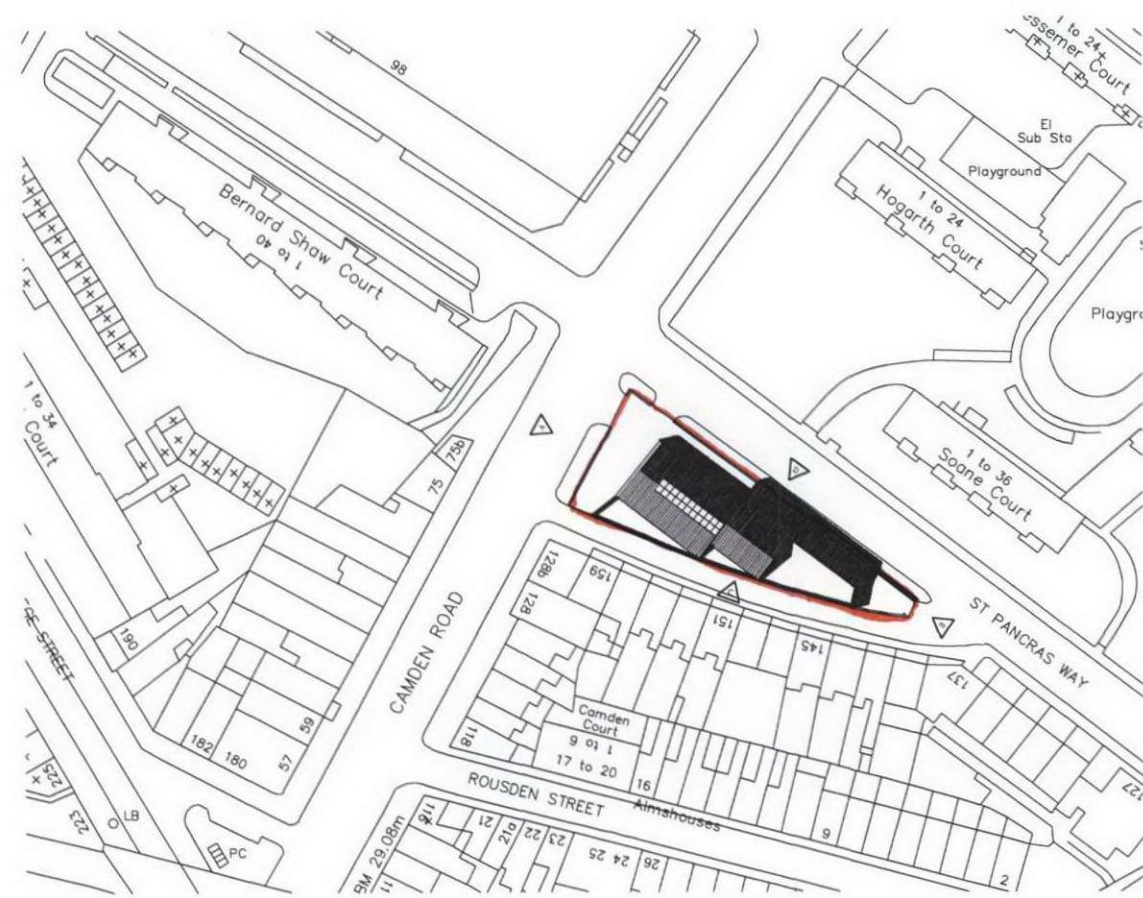

LOCATION PLAN

Existing buildings to be demolished

Osel
architects and
development consultants

PROJECT:
128A CAMDEN ROAD
LONDON NW1 9EE

CLIENT:
BUCHANAN MOTORS
128A CAMDEN ROAD
LONDON NW1 9EE

DRAWING:
LOCATION PLAN

DRAWING No.:
2403/ S100

REV:

-

SCALE: 1:1250 @ A3

DRAWN: WK

DATE: 31.03.2004

CHECKED: -

DATE: -

26 Oldbury Place, London W1U 5PR. Tel: 020 7224 2447 Fax: 020 7224 2997

E-mail: osel@oselarch.co.uk Web: www.oselarch.co.uk
© COPYRIGHT 2004 BY THE DESIGNER AND INFORMATION SHOWN ON THIS DRAWING