


PLANNING

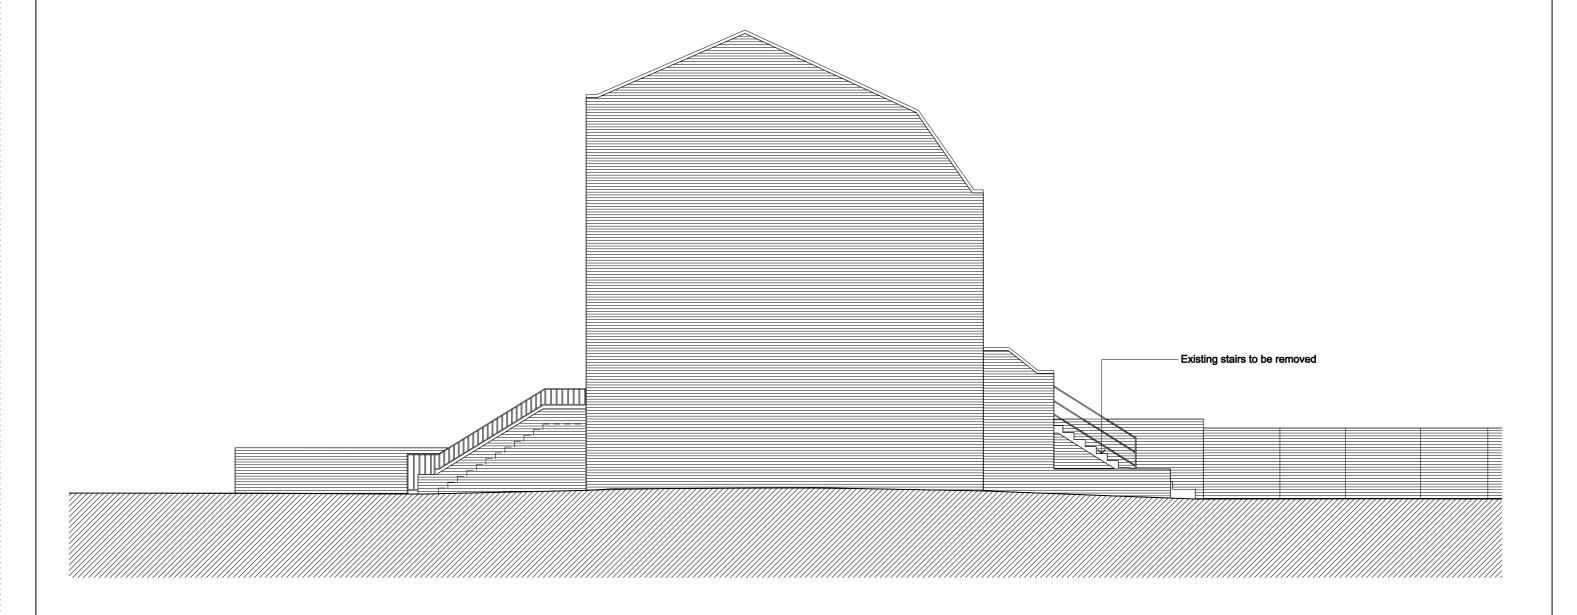


33 BELSIZE ROAD

SIDE ELEVATION

NOTES:
FOR ALL STRUCTURE REFER TO STRUCTURAL ENGINEER'S DRAWINGS
AND SPECIFICATION
ALL M&E AND DRAINAGE TO CONTRACTOR'S DESIGN

The contractor must check dimensions on site. Only figured dimensions to be worked from. Any discrepancies must be reported to the architect before proceeding

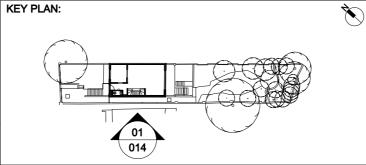

)	REVISIONS			
	Rev.	Description	Date	Checked
	-	Issued for information	30.11.11	-
	P1	Issued for comment	09.12.11	-
	P2	Issued for Planning	12.12.11	-
		_		
	1			

t 020 7739 9812 f 020 7043 5841 e info@platform5architects.co w www.platform5architects.co

5 METRES

33 BELSIZE ROAD

EXISTING SIDE ELEVATION 171

014 P2 1:100 @ A3

NOV 2011