
PLANNING

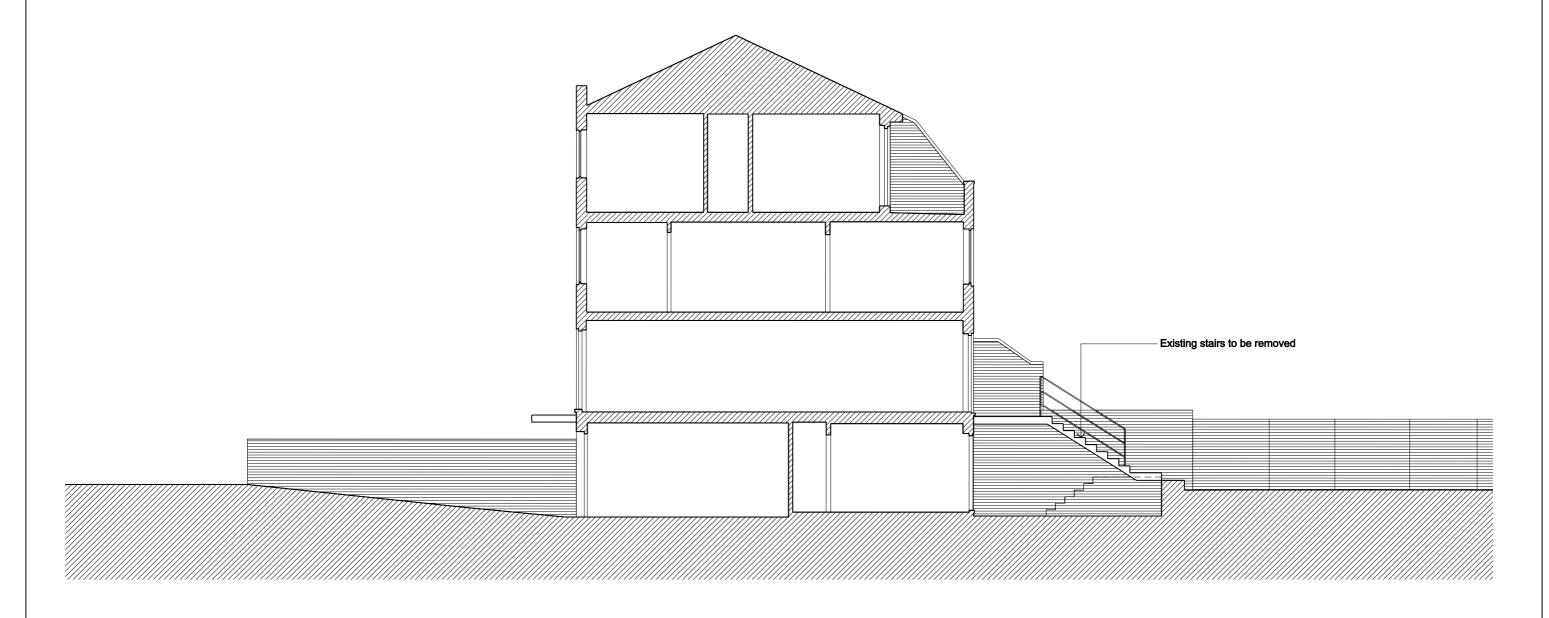

33 BELSIZE ROAD 01
SIDE ELEVATION 015

The contractor must check dimensions on site. Only figured dimensions to be worked from.

Any discrepancies must be reported to the architect before proceeding

NOTES:
FOR ALL STRUCTURE REFER TO STRUCTURAL ENGINEER'S DRAWINGS
AND SPECIFICATION
ALL M&E AND DRAINAGE TO CONTRACTOR'S DESIGN

PROJECT ITILE 33 BELSIZE ROAD DRAWMS ITILE EXISTING SECTION A-A PROJECT NO. 171 015 P2 P2 This drawing is © copyright by Platform 5 Architects lip. Confractors must check all dimensions on site. Confractors must check all dimensions are to be worked from. Discrepancies must be reported to the Architect before proceeding.