

NOTES

CONTRACTORS MUST VERIFY ALL DIMENSIONS ON SITE BEFORE COMMENCING ANY WORK ON SHOP DRAWINGS

DO NOT SCALE FROM THIS DRAWING

MCBAINS COOPER CONSULTING LTD COPYRIGHT

NOTE:

Level of Brasures indicated is based on a final assessment of achievable site level.

Further site investigation works and detail design will be required to finalise proposals.

CONTRACTOR'S COMMENTS			
PLANNING			
REV	AMENDMENT	DATE	CHD
B	RE-ISSUED FOR PLANNING	13.12.11	PS
A	ISSUED FOR PLANNING	16.09.11	PS



MCBAINS COOPER CONSULTING LTD.
120 OLD BROAD STREET LONDON EC4A 3AR
TELEPHONE: 020 7786 7900 FACSIMILE: 020 7786 7999


CLIENT
LONDON BOROUGH OF CAMDEN

PROJECT
85 - 112 MAKEPEACE MANSIONS
PHASE-2; BLOCK -4

DRAWING TITLE
PROPOSED BIN STORE
SWAINS LANE STREET ELEVATION

ARCHITECTURE

SCALE	DRAWN BY	CHECKED	DATE
1:100 @ A3	JP	PS	APR 2011
DRAWING NUMBER	REVISION		
54147-AR-BL4-129	B		

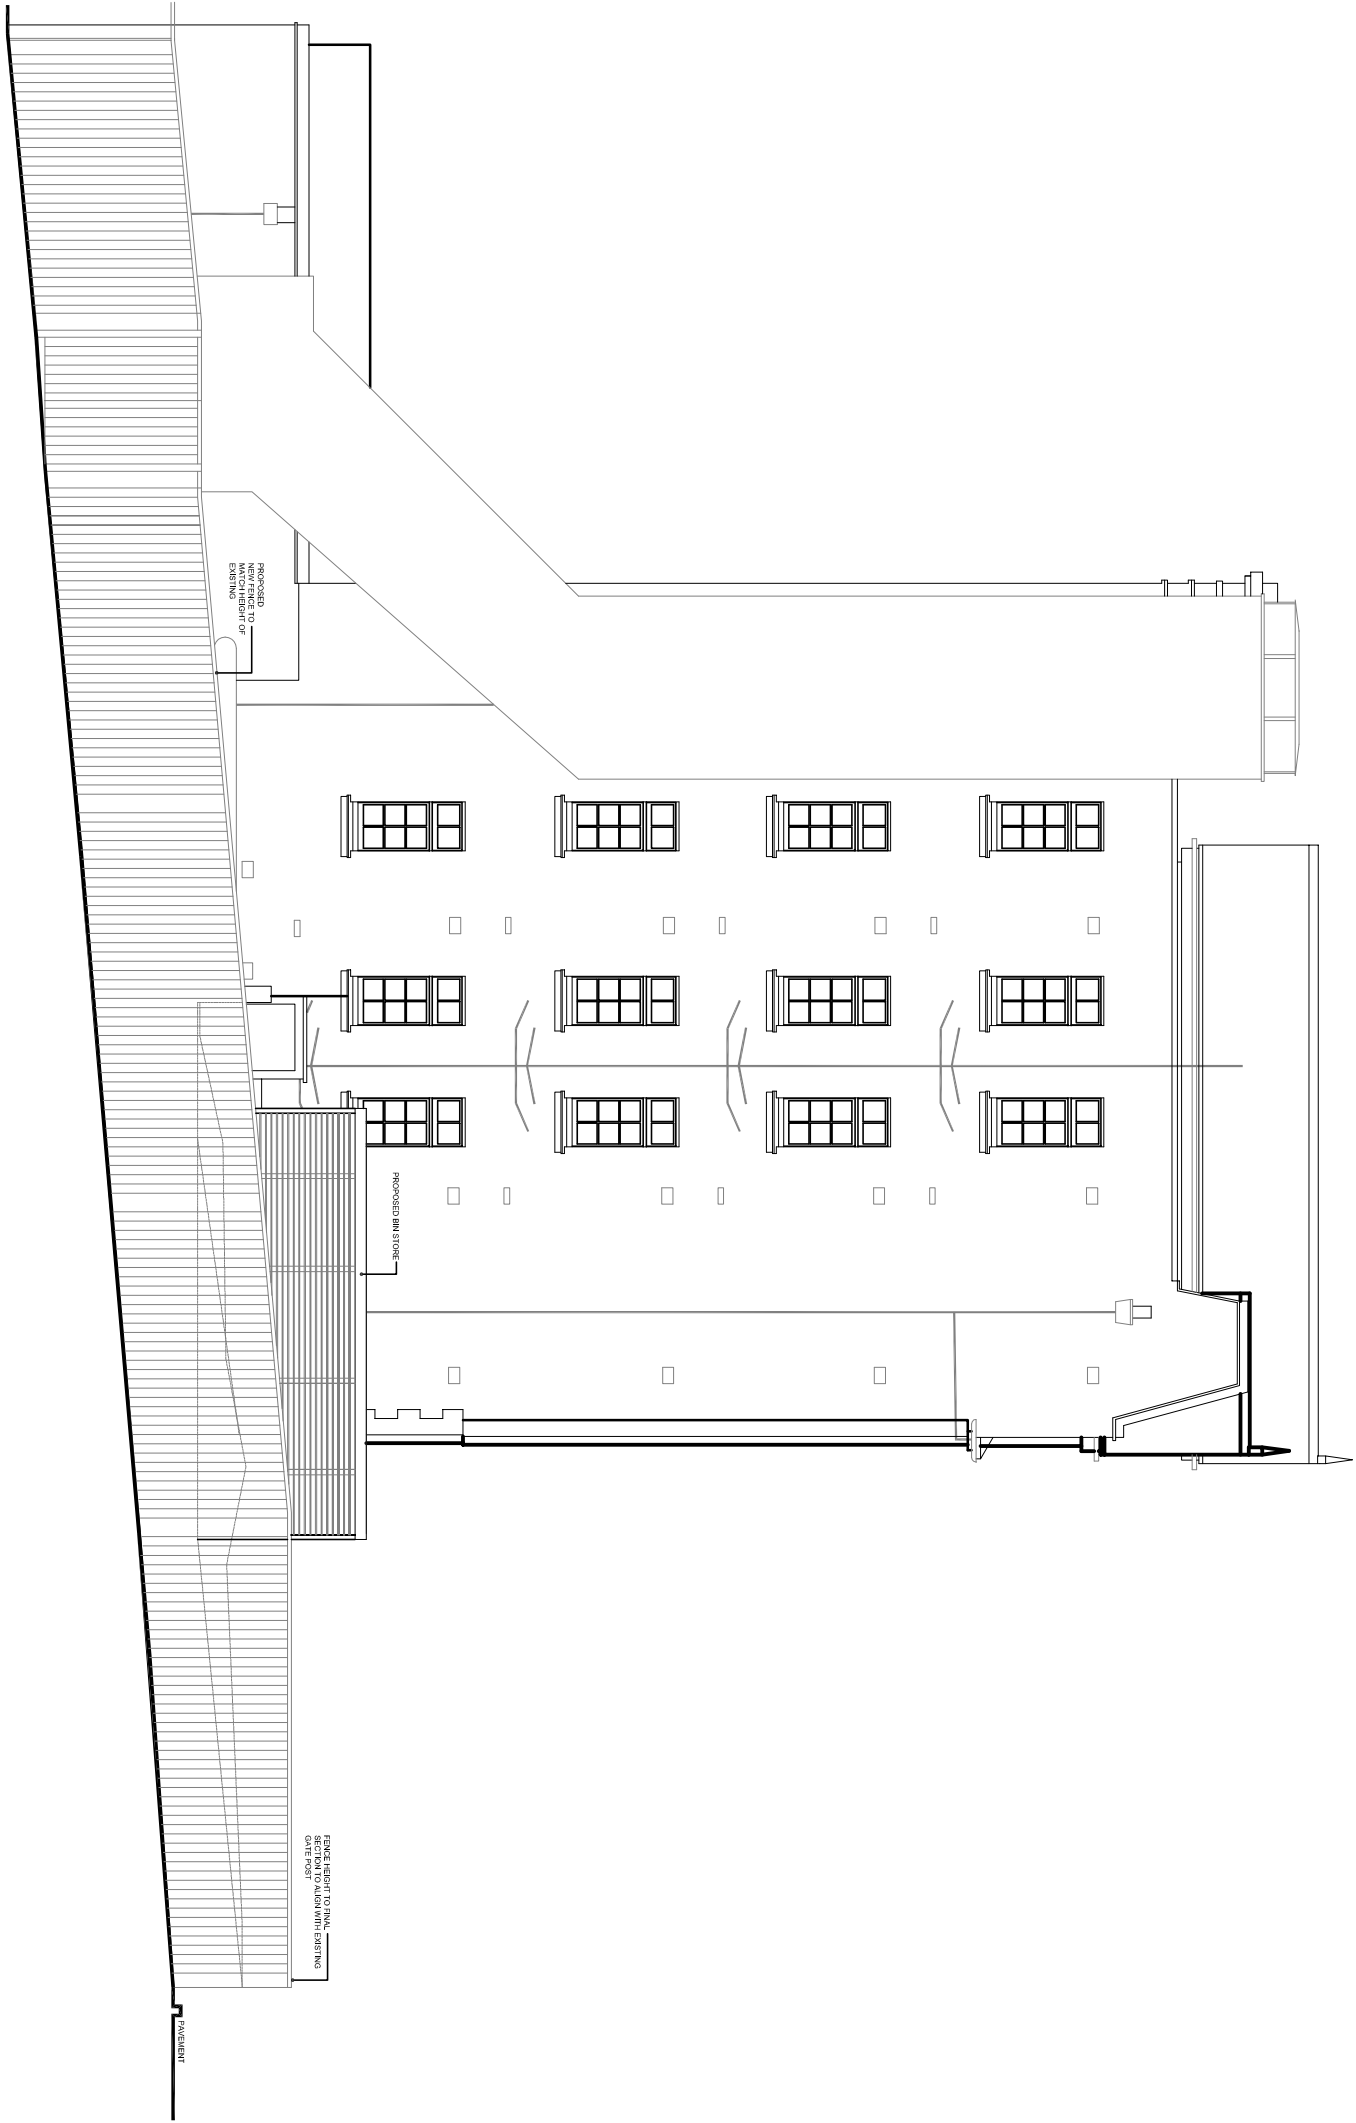

1 PROPOSED STREET ELEVATION - SWAINS LANE