



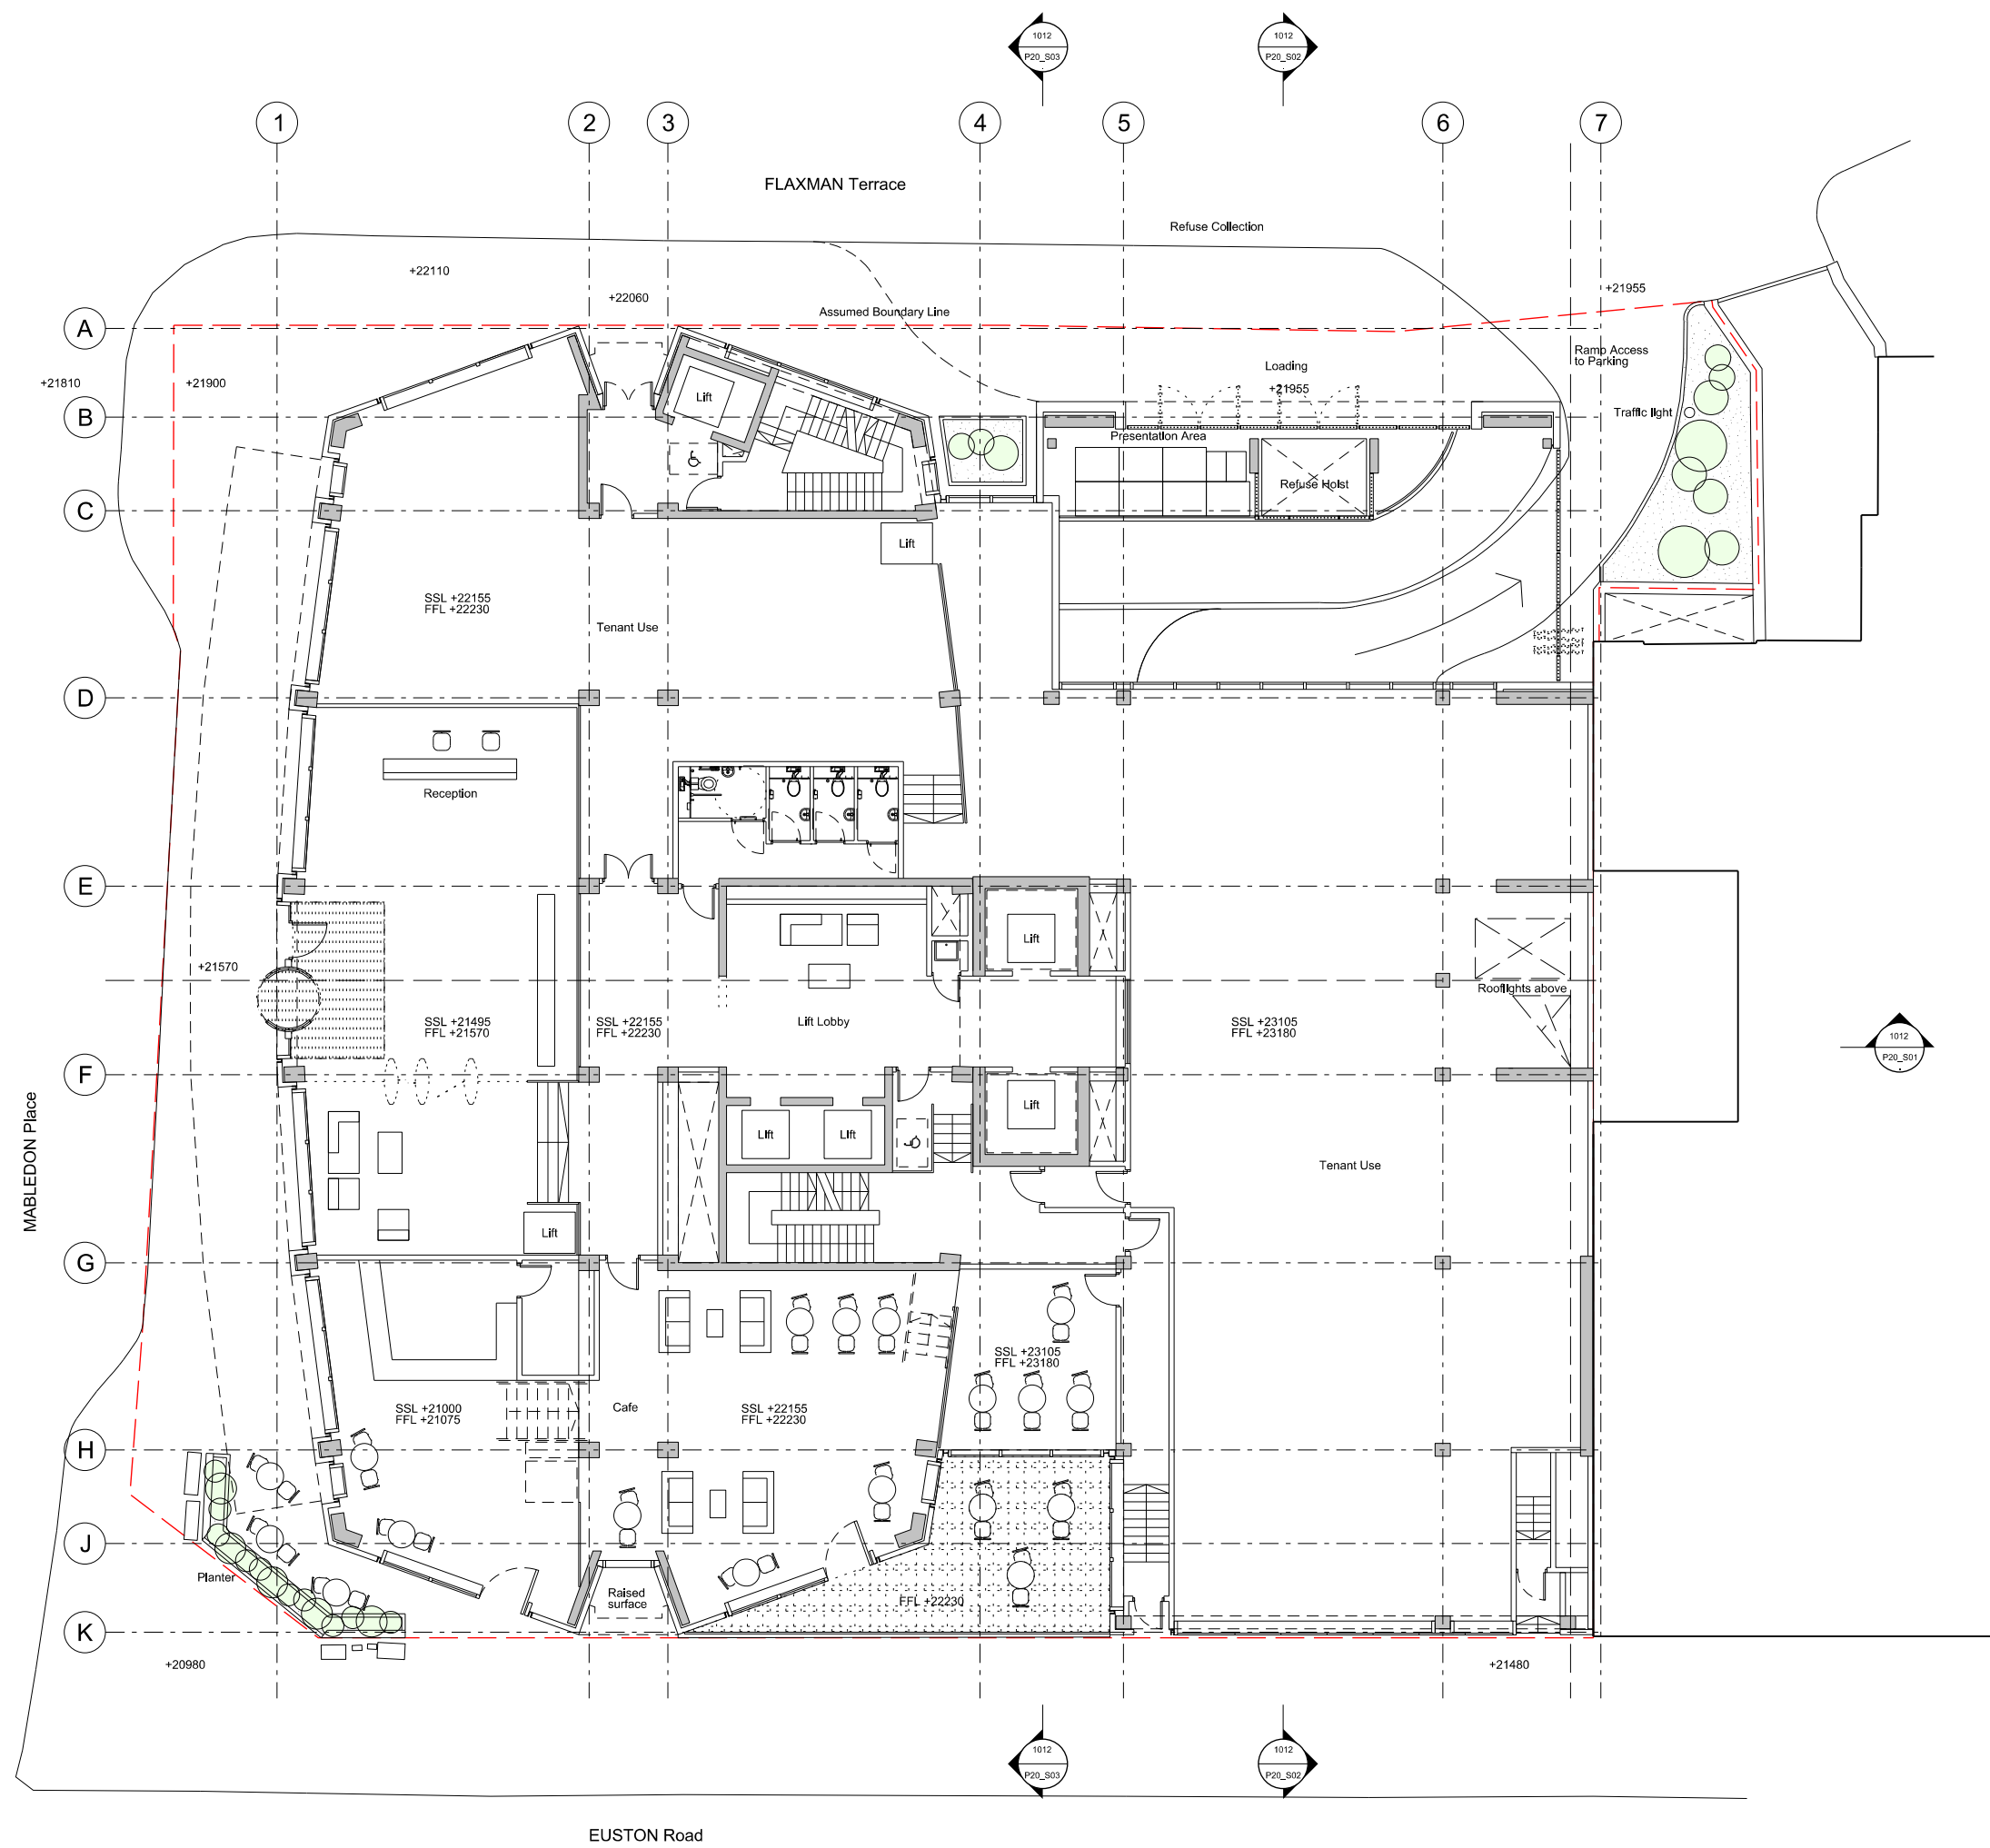

| Revisions |   | By | Chk |
|-----------|---|----|-----|
| A         | 111118 Pavement line, plan of adjoining building, assumed boundary line & main entrance door updated | SL | GP  |
| B         | 111213 Alternative paved surface removed                                                             | SL | GP  |

Notes

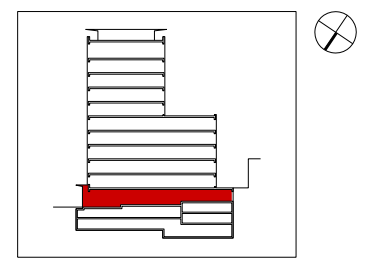

**Bennetts Associates Architects**

1 Rawstorne Place London EC1V 7NL  
T +44 (0)20 7520 3300 F +44 (0)20 7520 3333  
E mail@bennettsassociates.com  
For Bennetts Associates' electronic information issue disclaimer -  
www.bennettsassociates.com/information@bennetts

Project Project No. 1012

**One Mabledon Place**  
Stanhope Plc

Drawing Title  
**Proposed  
Building Plan  
Level 00  
Ground Floor**

Drawing Number  
**1012\_P20\_P00**

Revision  
**B**

Scale @ A3 Scale @ A1 Revision Date  
**1 : 200 1 : 100 111213**