



BACK ELEVATION OF HOUSE NO. **54** BELSIZE AVENUE




DETAIL F
SCALE 1 : 5

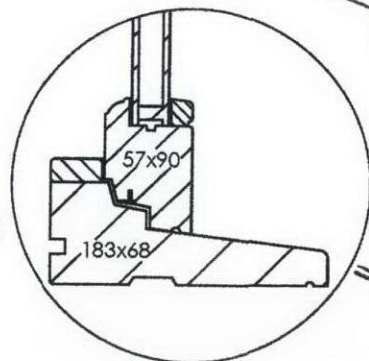

DETAIL E
SCALE 1 : 5

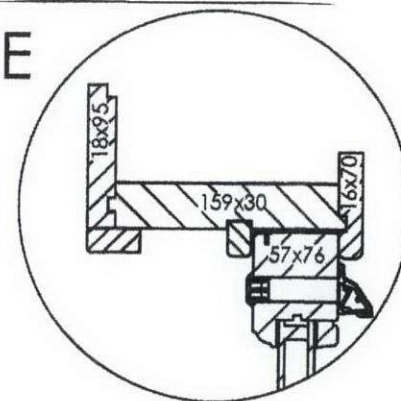


DETAIL D
SCALE 1 : 5

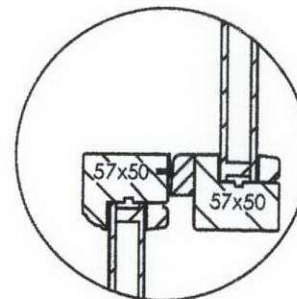


WINDOW DIMENSION 900 X 900 MM
SECTION SASH WINDOW OAK PAINTED
ON SIDE ELEVATION WHITE
60 D BELSIZE AVENUE

RECEIVED
02 DEC 2011

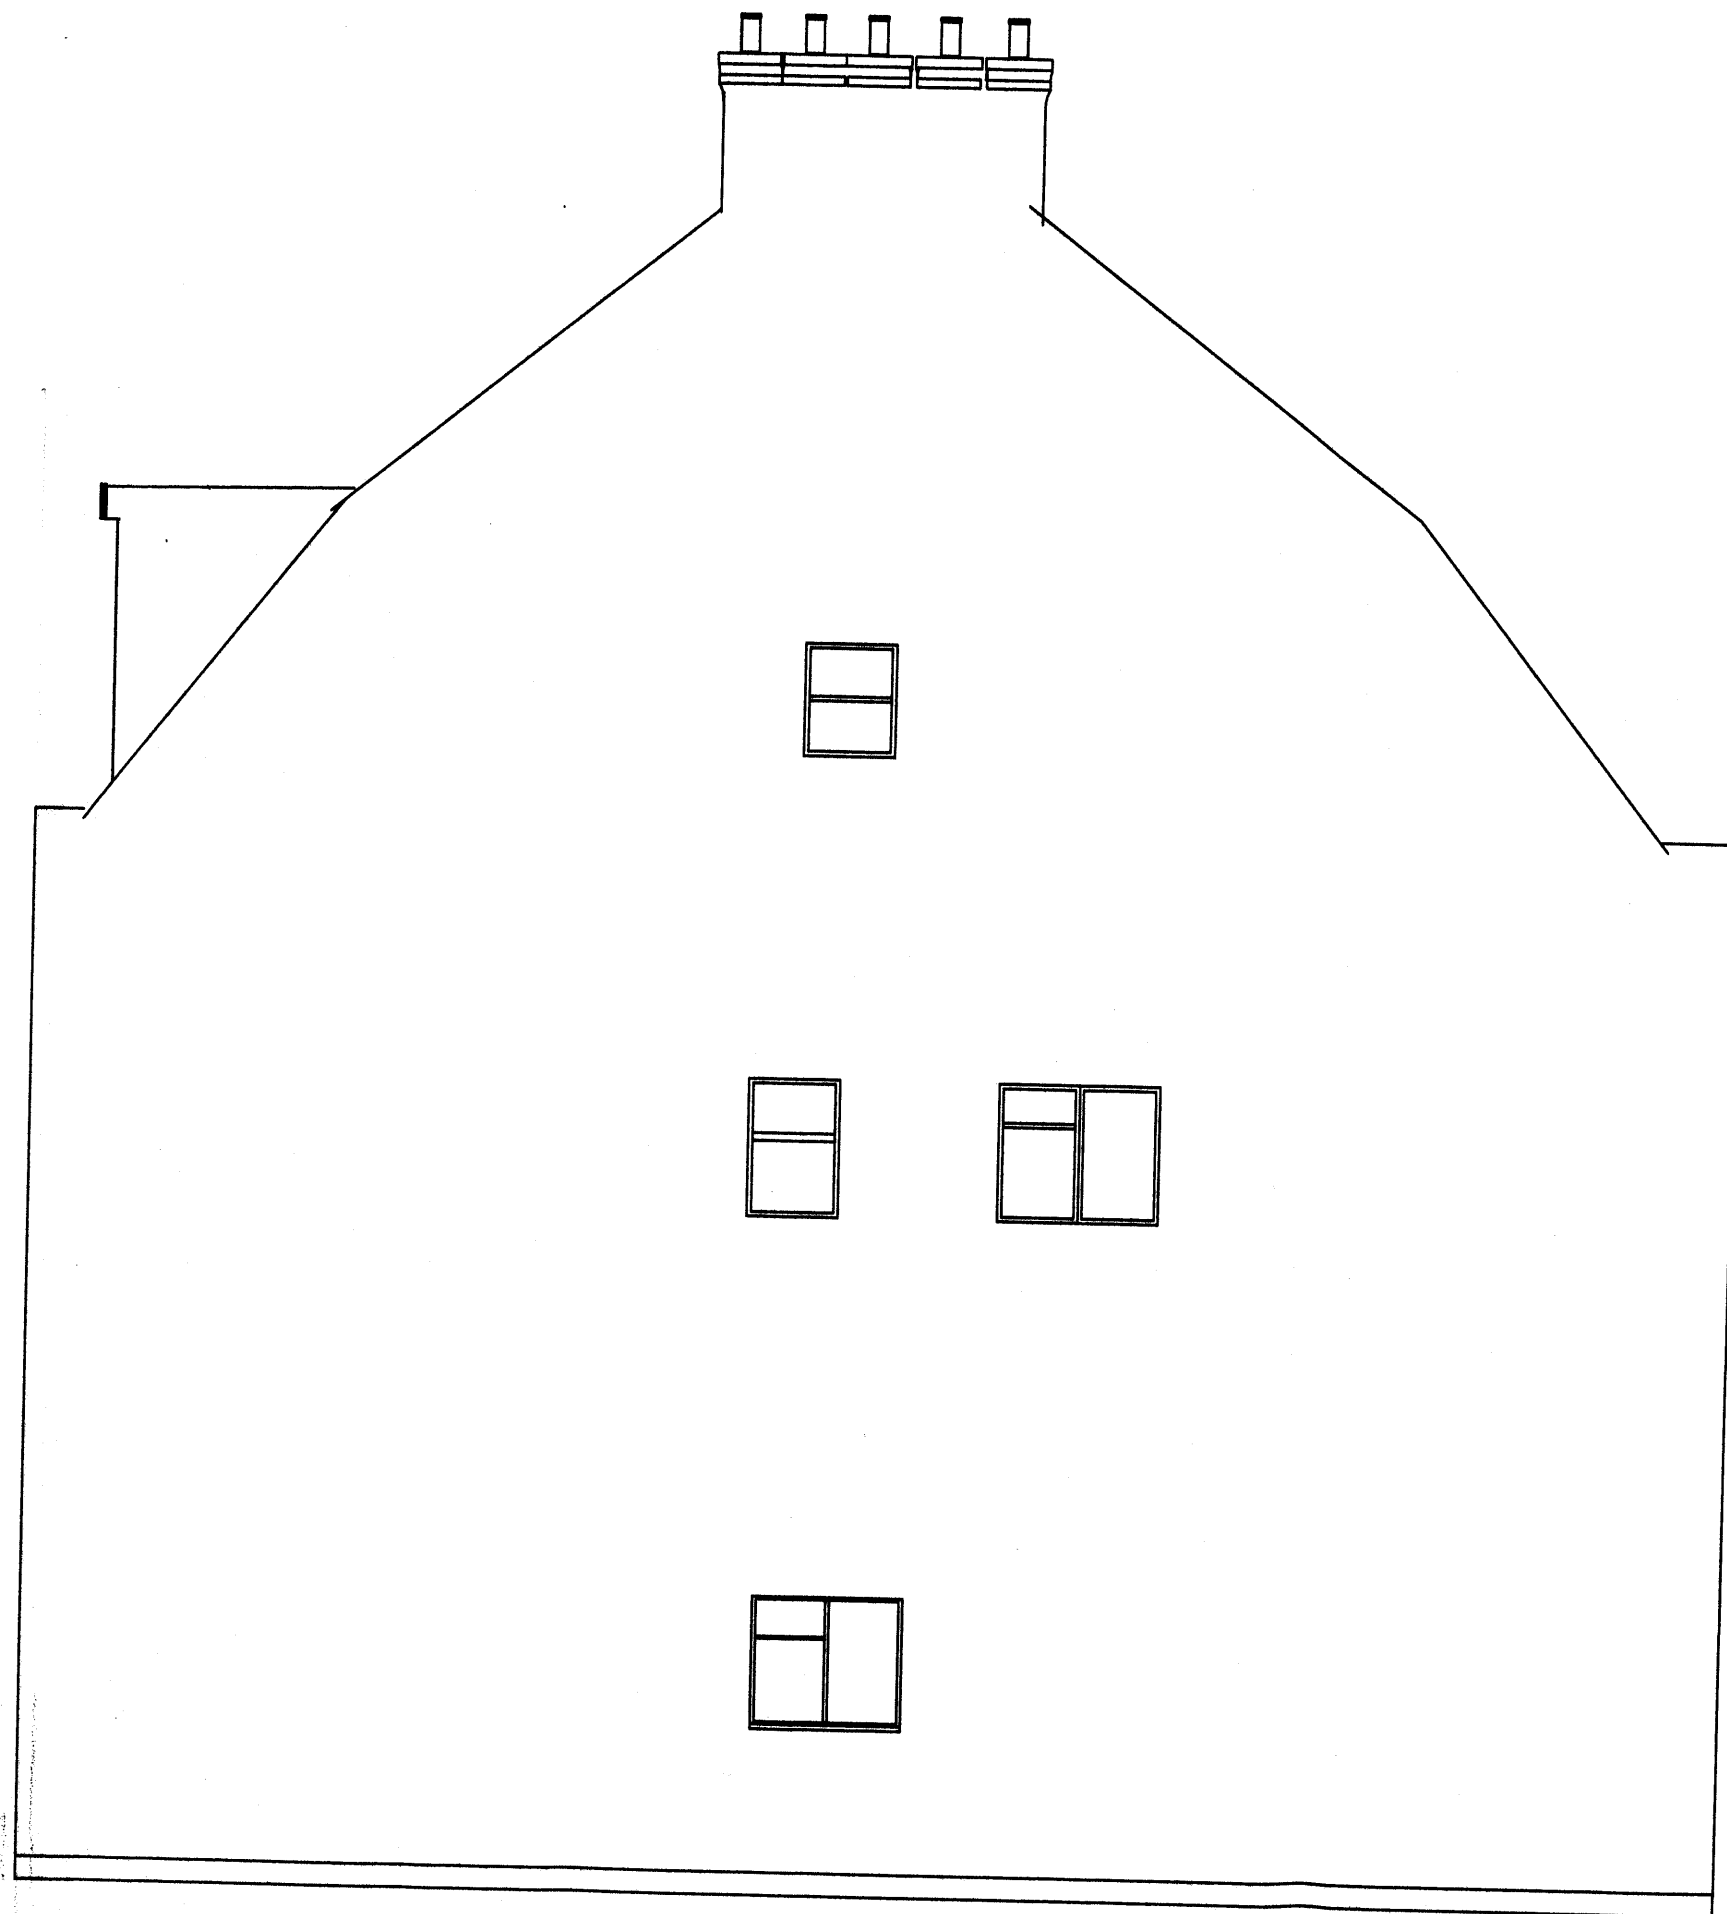

RECEIVED
02 DEC 2011

60 BELSIZE AVENUE
SIDE ELEVATION
EXISTING. SCALE 1:50

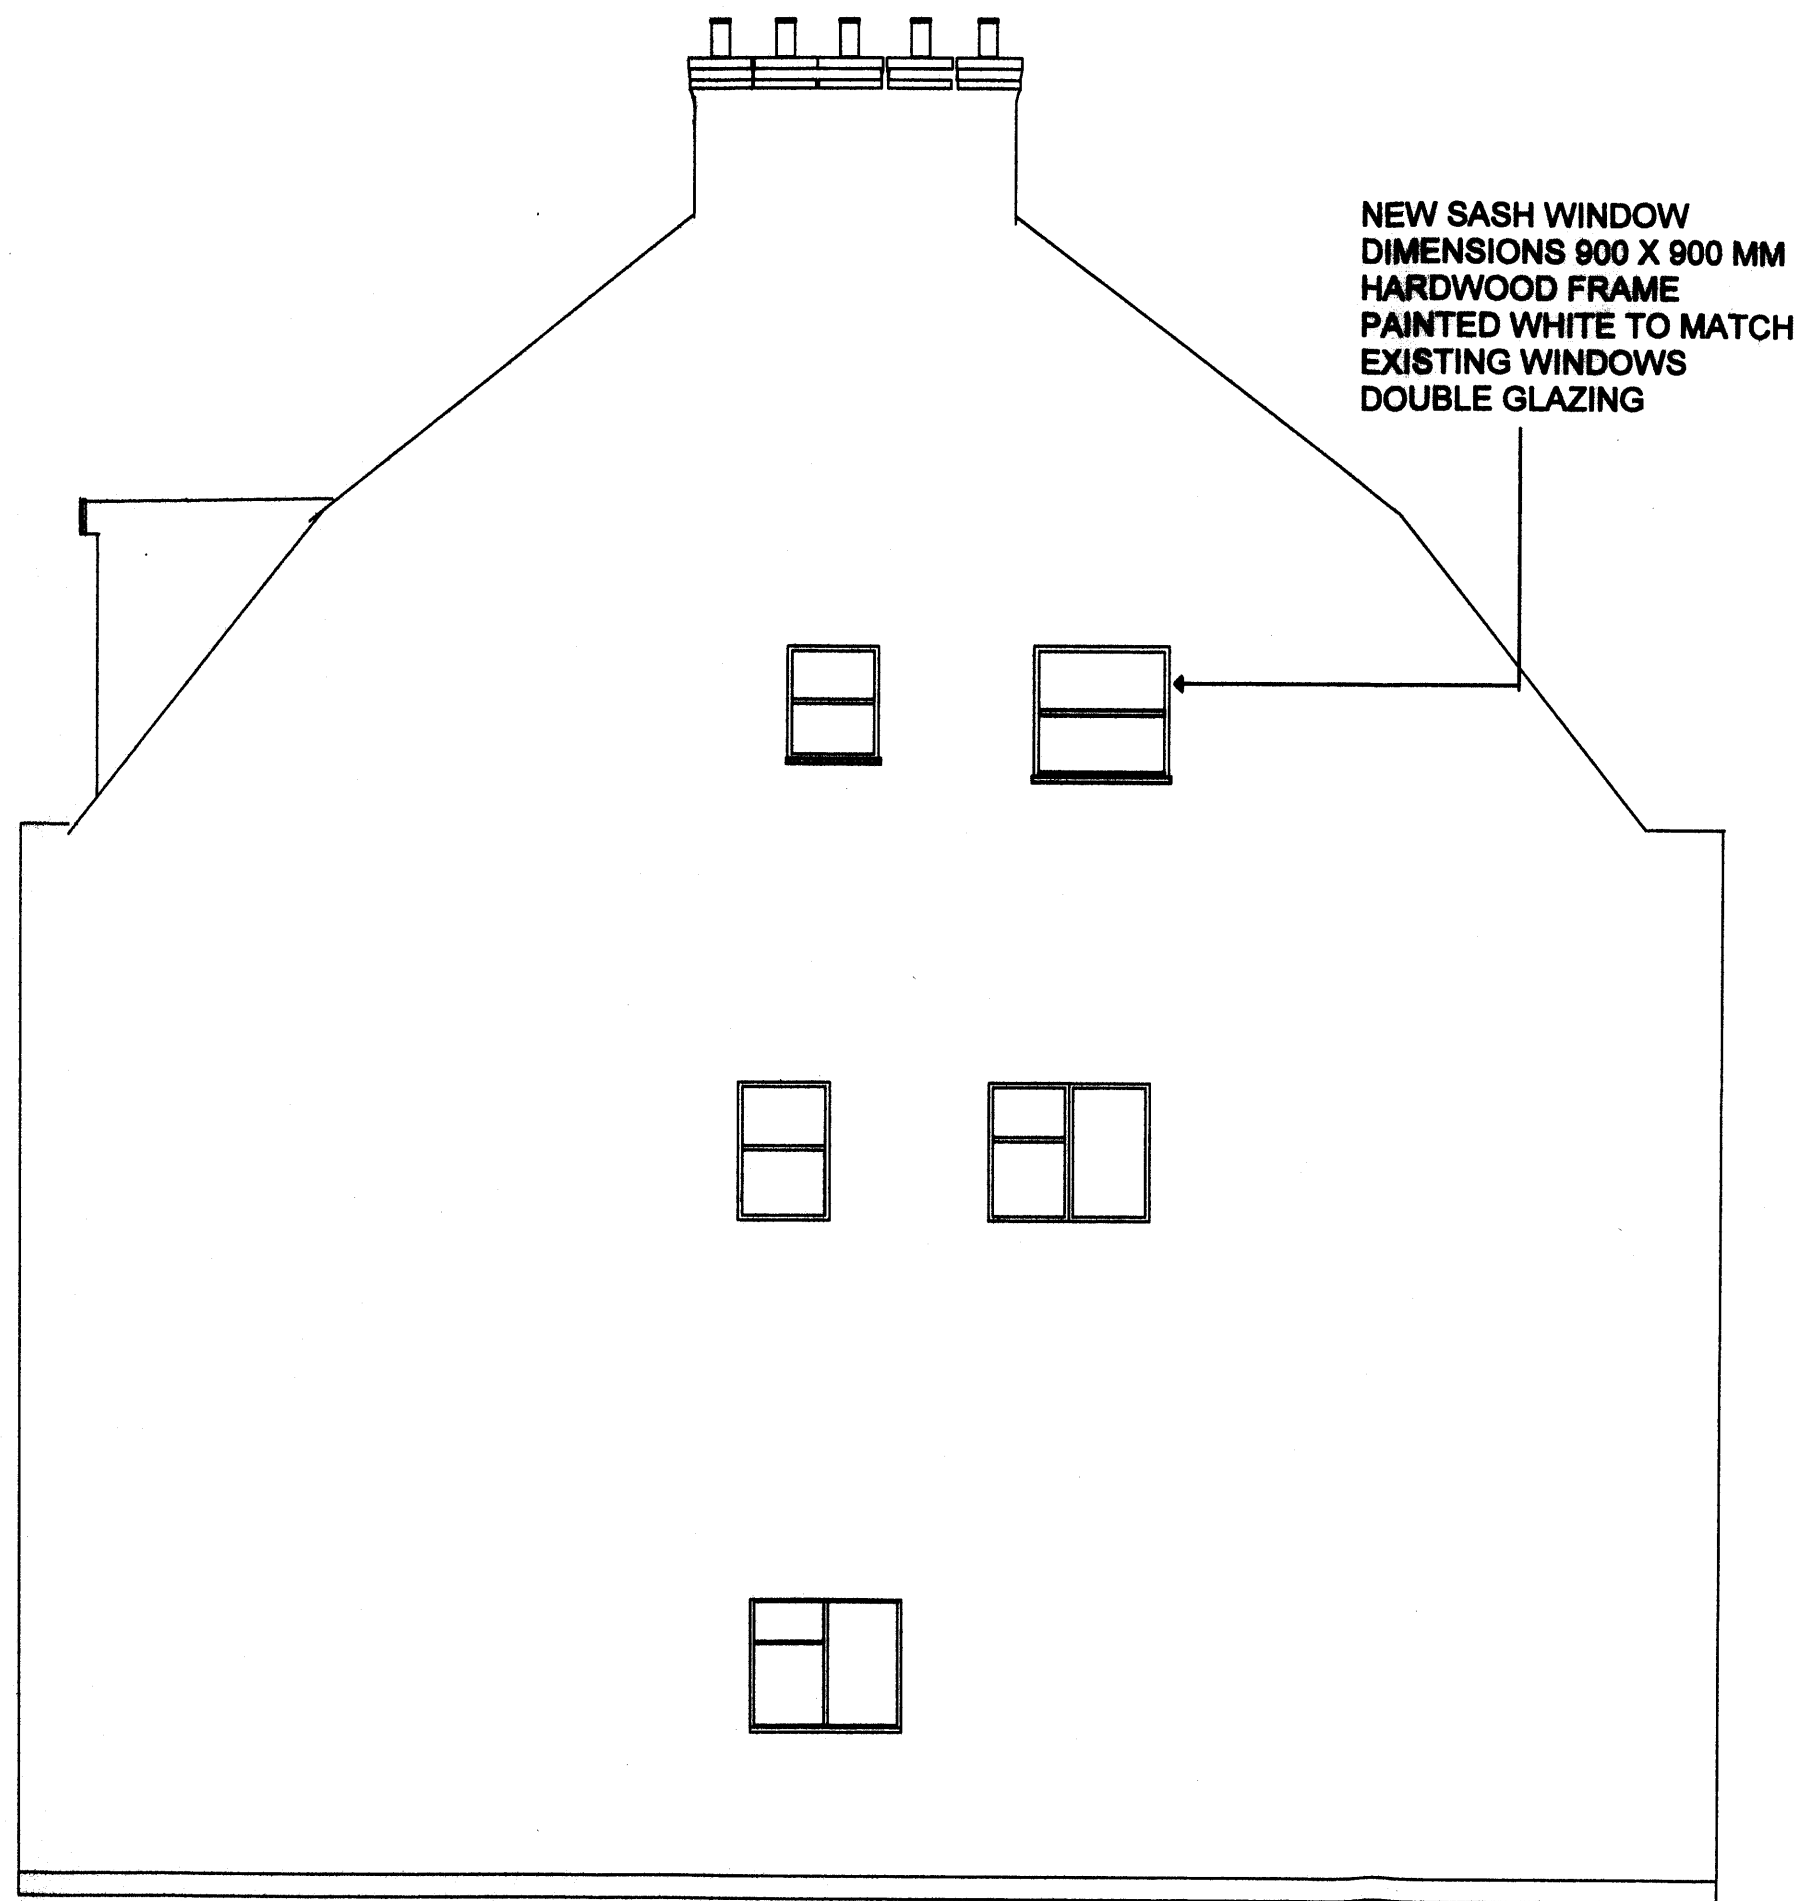

RECEIVED
02 DEC 2011

60 BELSIZE AVENUE
SIDE ELEVATION
PROPOSAL. SCALE 1:50

NEW VELUX WINDOW 940X1600MM RECESSED CONSERVATION STYLE
 INSTALLATION FLUSH WITH SLATE ROOF. ONLY PARTIALLY VISIBLE
 BEHIND CONSERVATORY ROOF



BACK ELEVATION EXISTING
 60 BELSIZE AVENUE. SCALE 1:50



BACK ELEVATION PROPOSAL
 60 BELSIZE AVENUE. SCALE 1:50

RECEIVED
 02 DEC 2011