


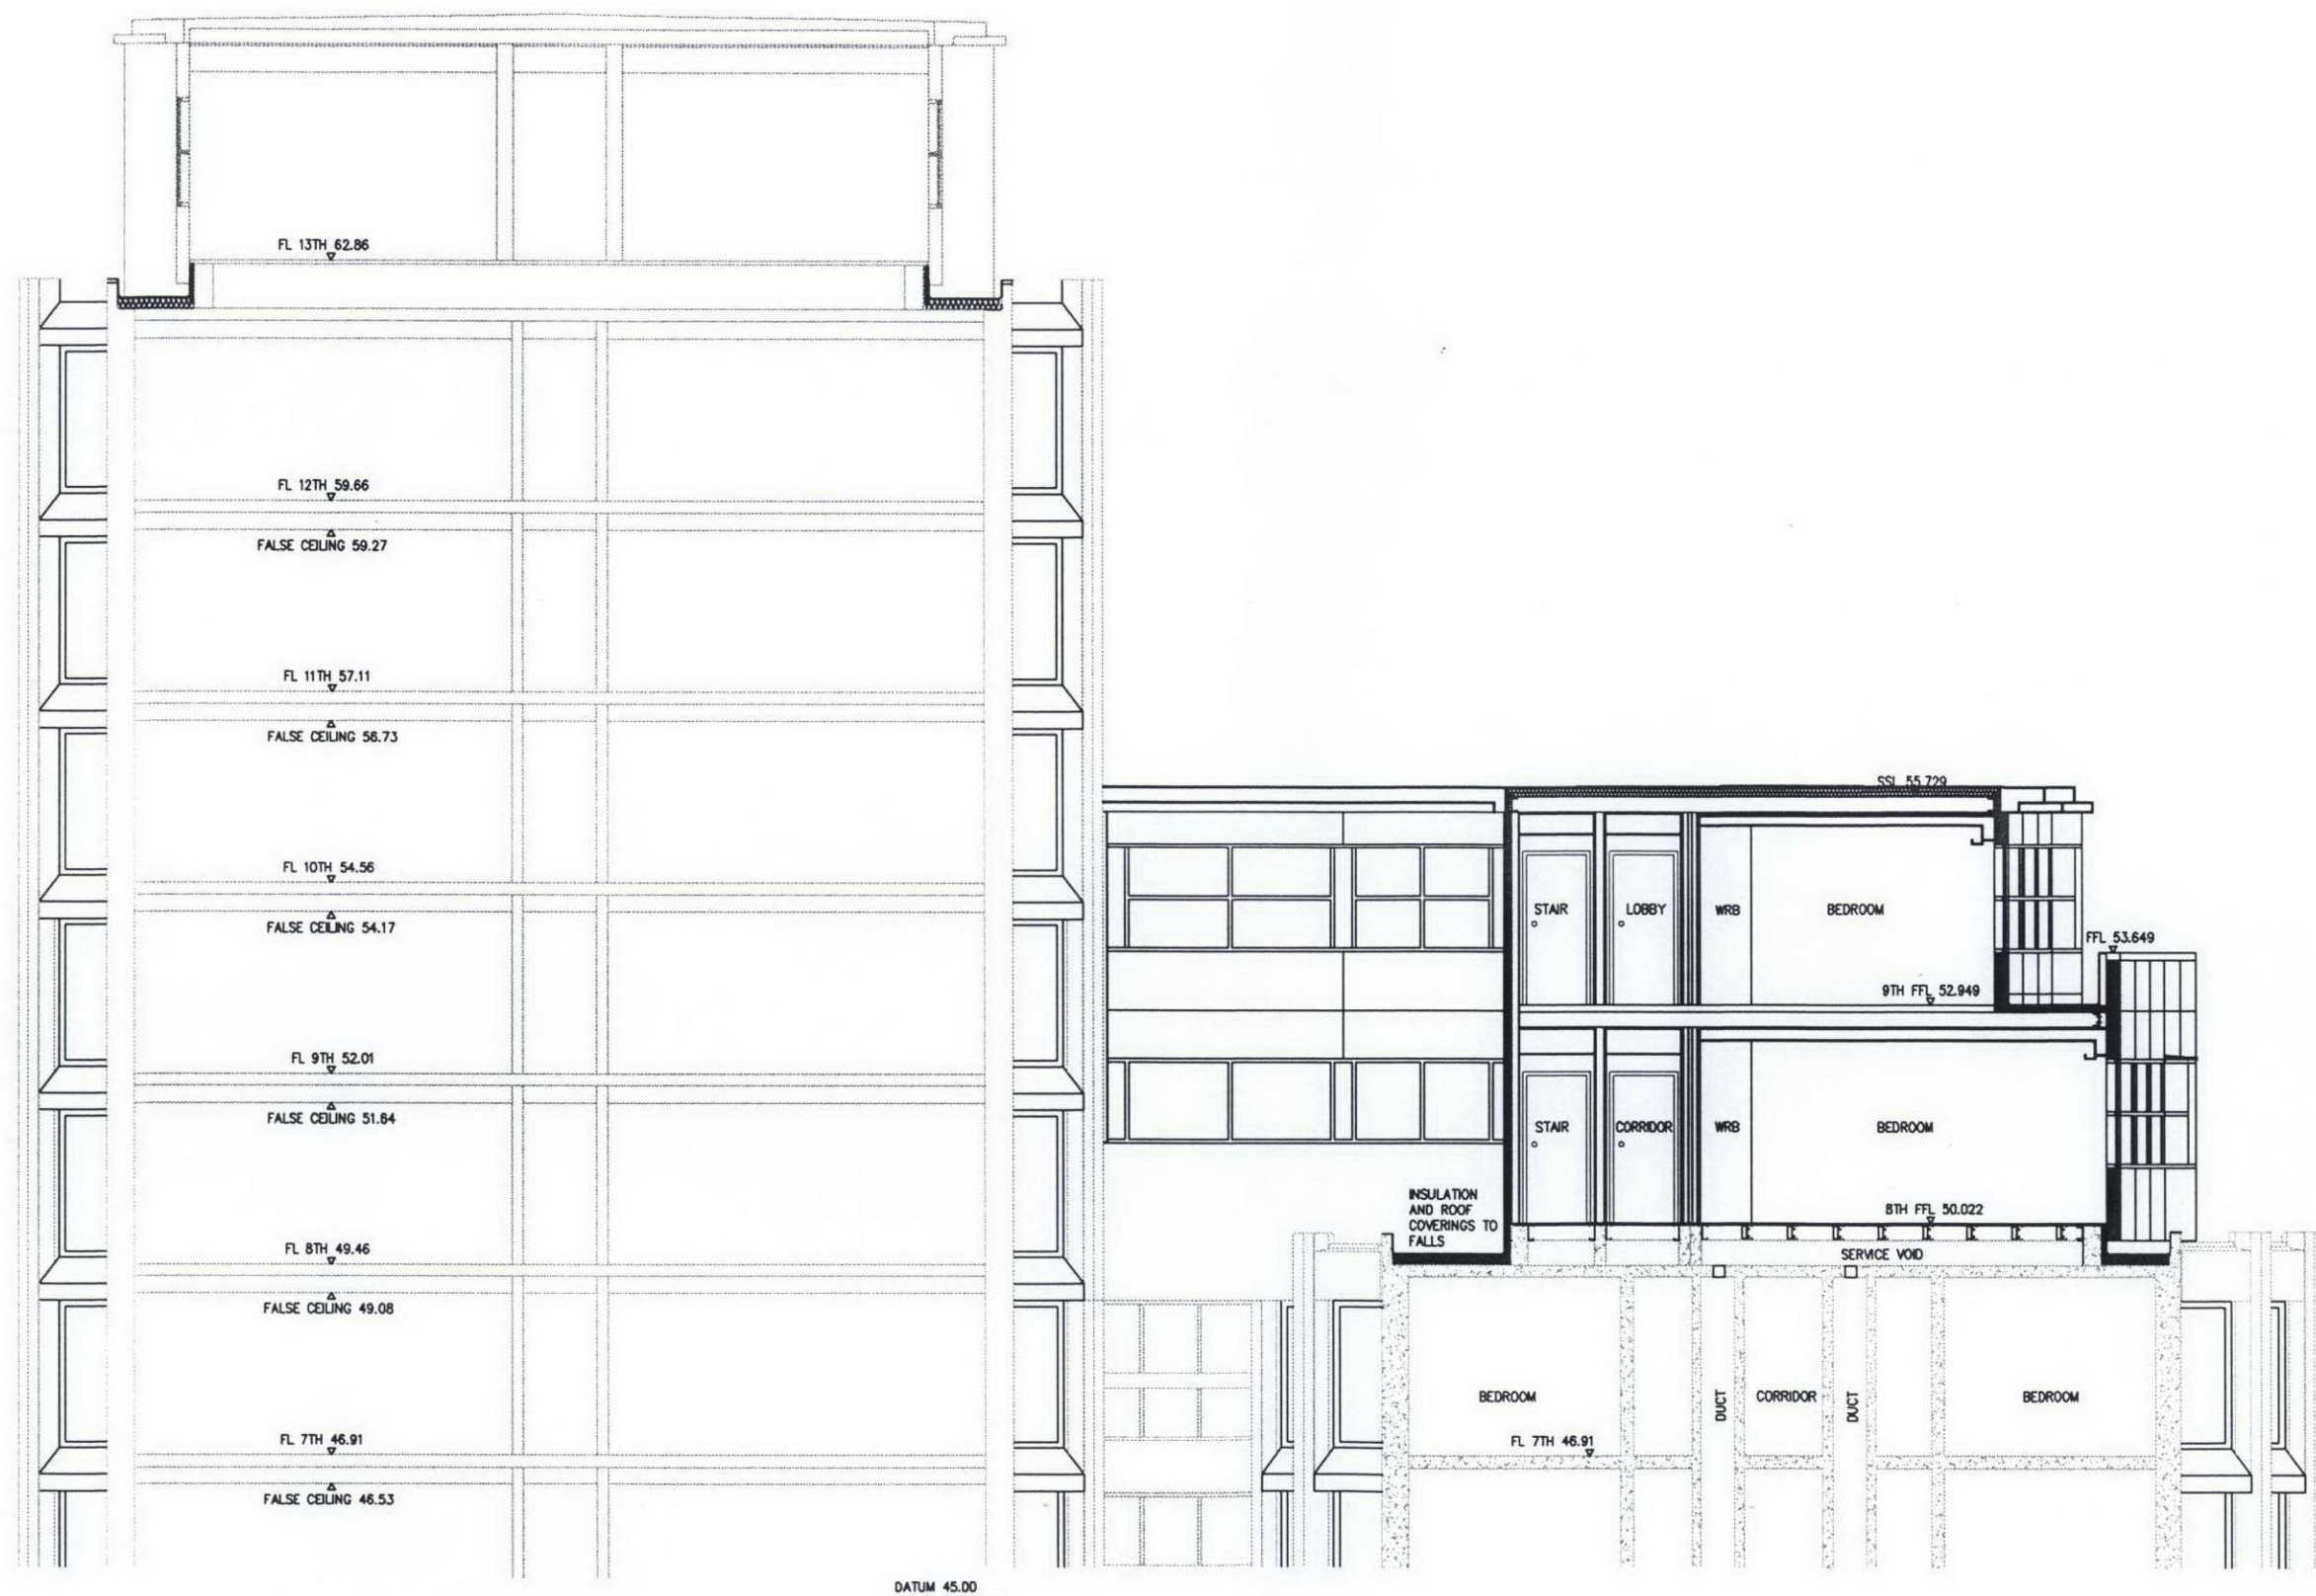

This drawing is copyright of Keith Horn Architects and must not be copied or reproduced without prior written approval of Keith Horn Architects.

KEITH HORN ARCHITECTS  
58 ST PAUL'S ROAD ISLINGTON LONDON N1 2QW  
TEL 020 7359 8008 FAX 020 226 2326  
EMAIL kha@keithhornarchitects.co.uk

project ST. GILES HOTEL, LONDON  
TOWER A & B  
ROOF TOP EXTENSIONS

drawing EXISTING SECTION A-A

scale 1:100 @ A3 date 24/10/2010

project no 570 drawing no PA / 28 drawing rev

do not scale off this drawing