


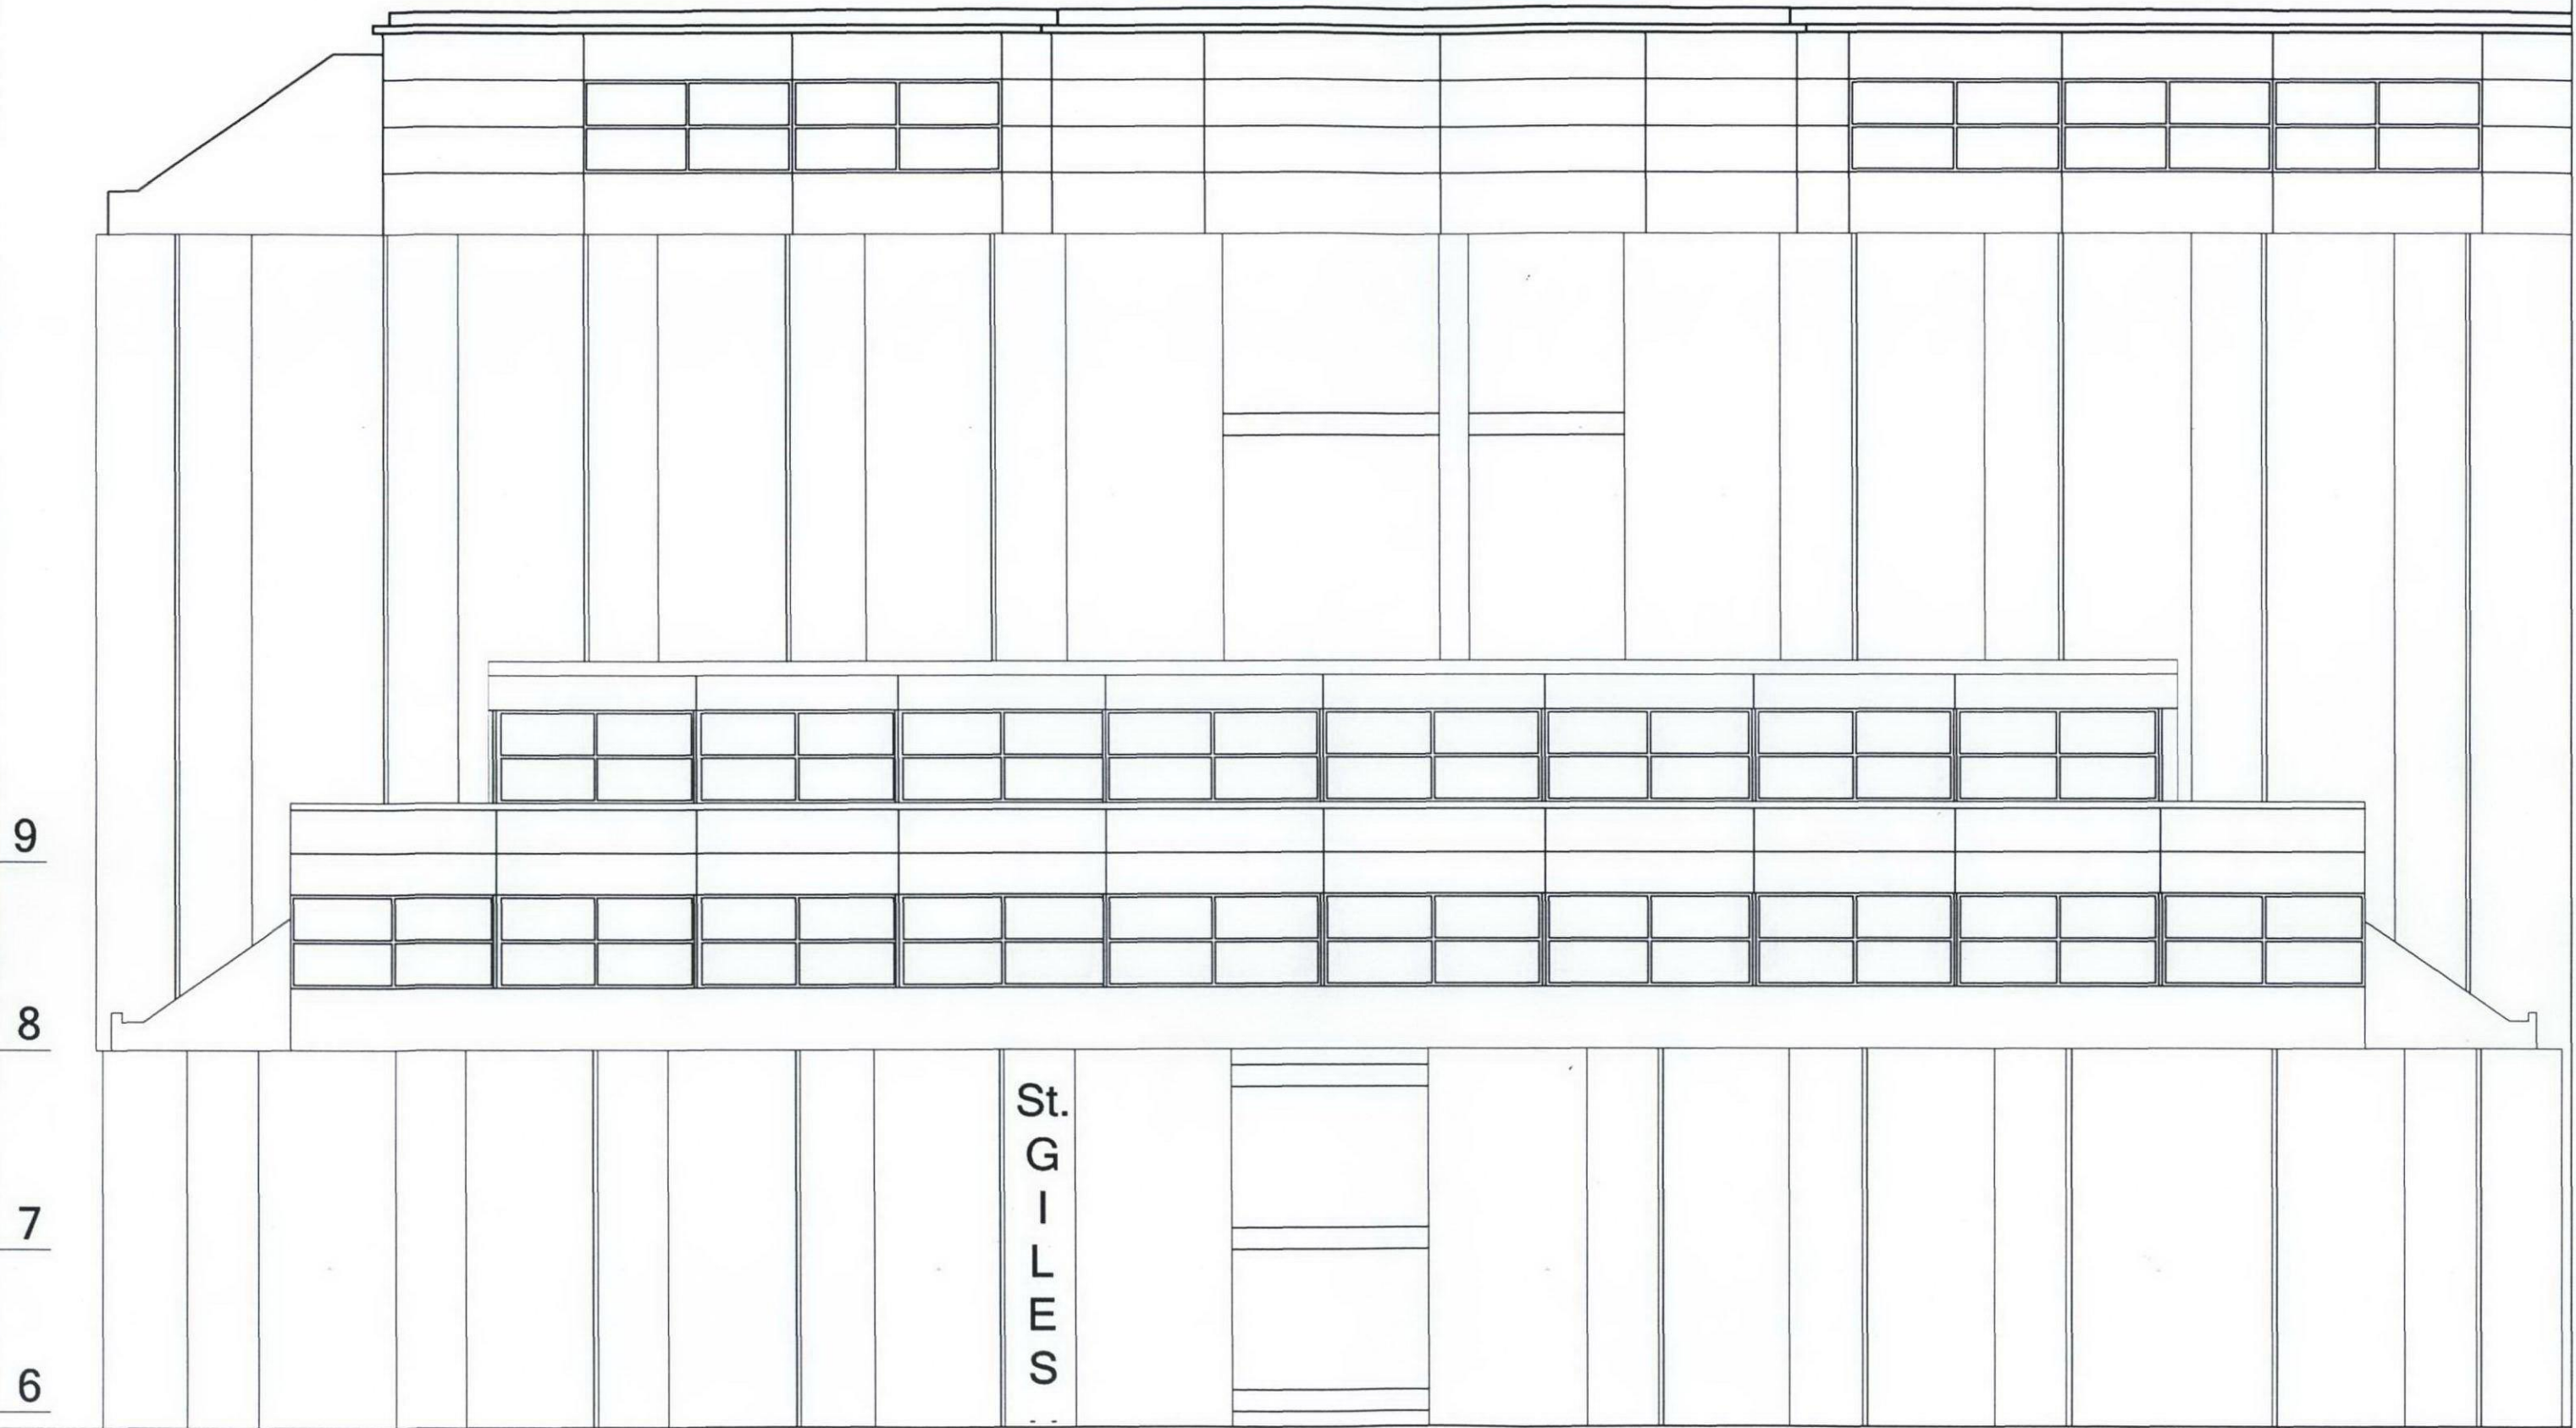

This drawing is copyright of Keith Horn Architects and must not be copied or reproduced without prior written approval of Keith Horn Architects.

KEITH HORN ARCHITECTS			
58 ST PAUL'S ROAD ISLINGTON LONDON N1 2QW			
TEL 020 7359 8008 FAX 020 226 2325			
EMAIL kha@khaarchitects.co.uk			
project ST. GILES HOTEL, LONDON			
TOWER A & B			
ROOF TOP EXTENSIONS			
drawing EXISTING DETAILED ELEVATION			
TOTTENHAM COURT ROAD			
scale 1:100 @ A3		date 24/10/2010	
project no	570	drawing no	PA / 25
		drawing	rev
do not scale off this drawing			