


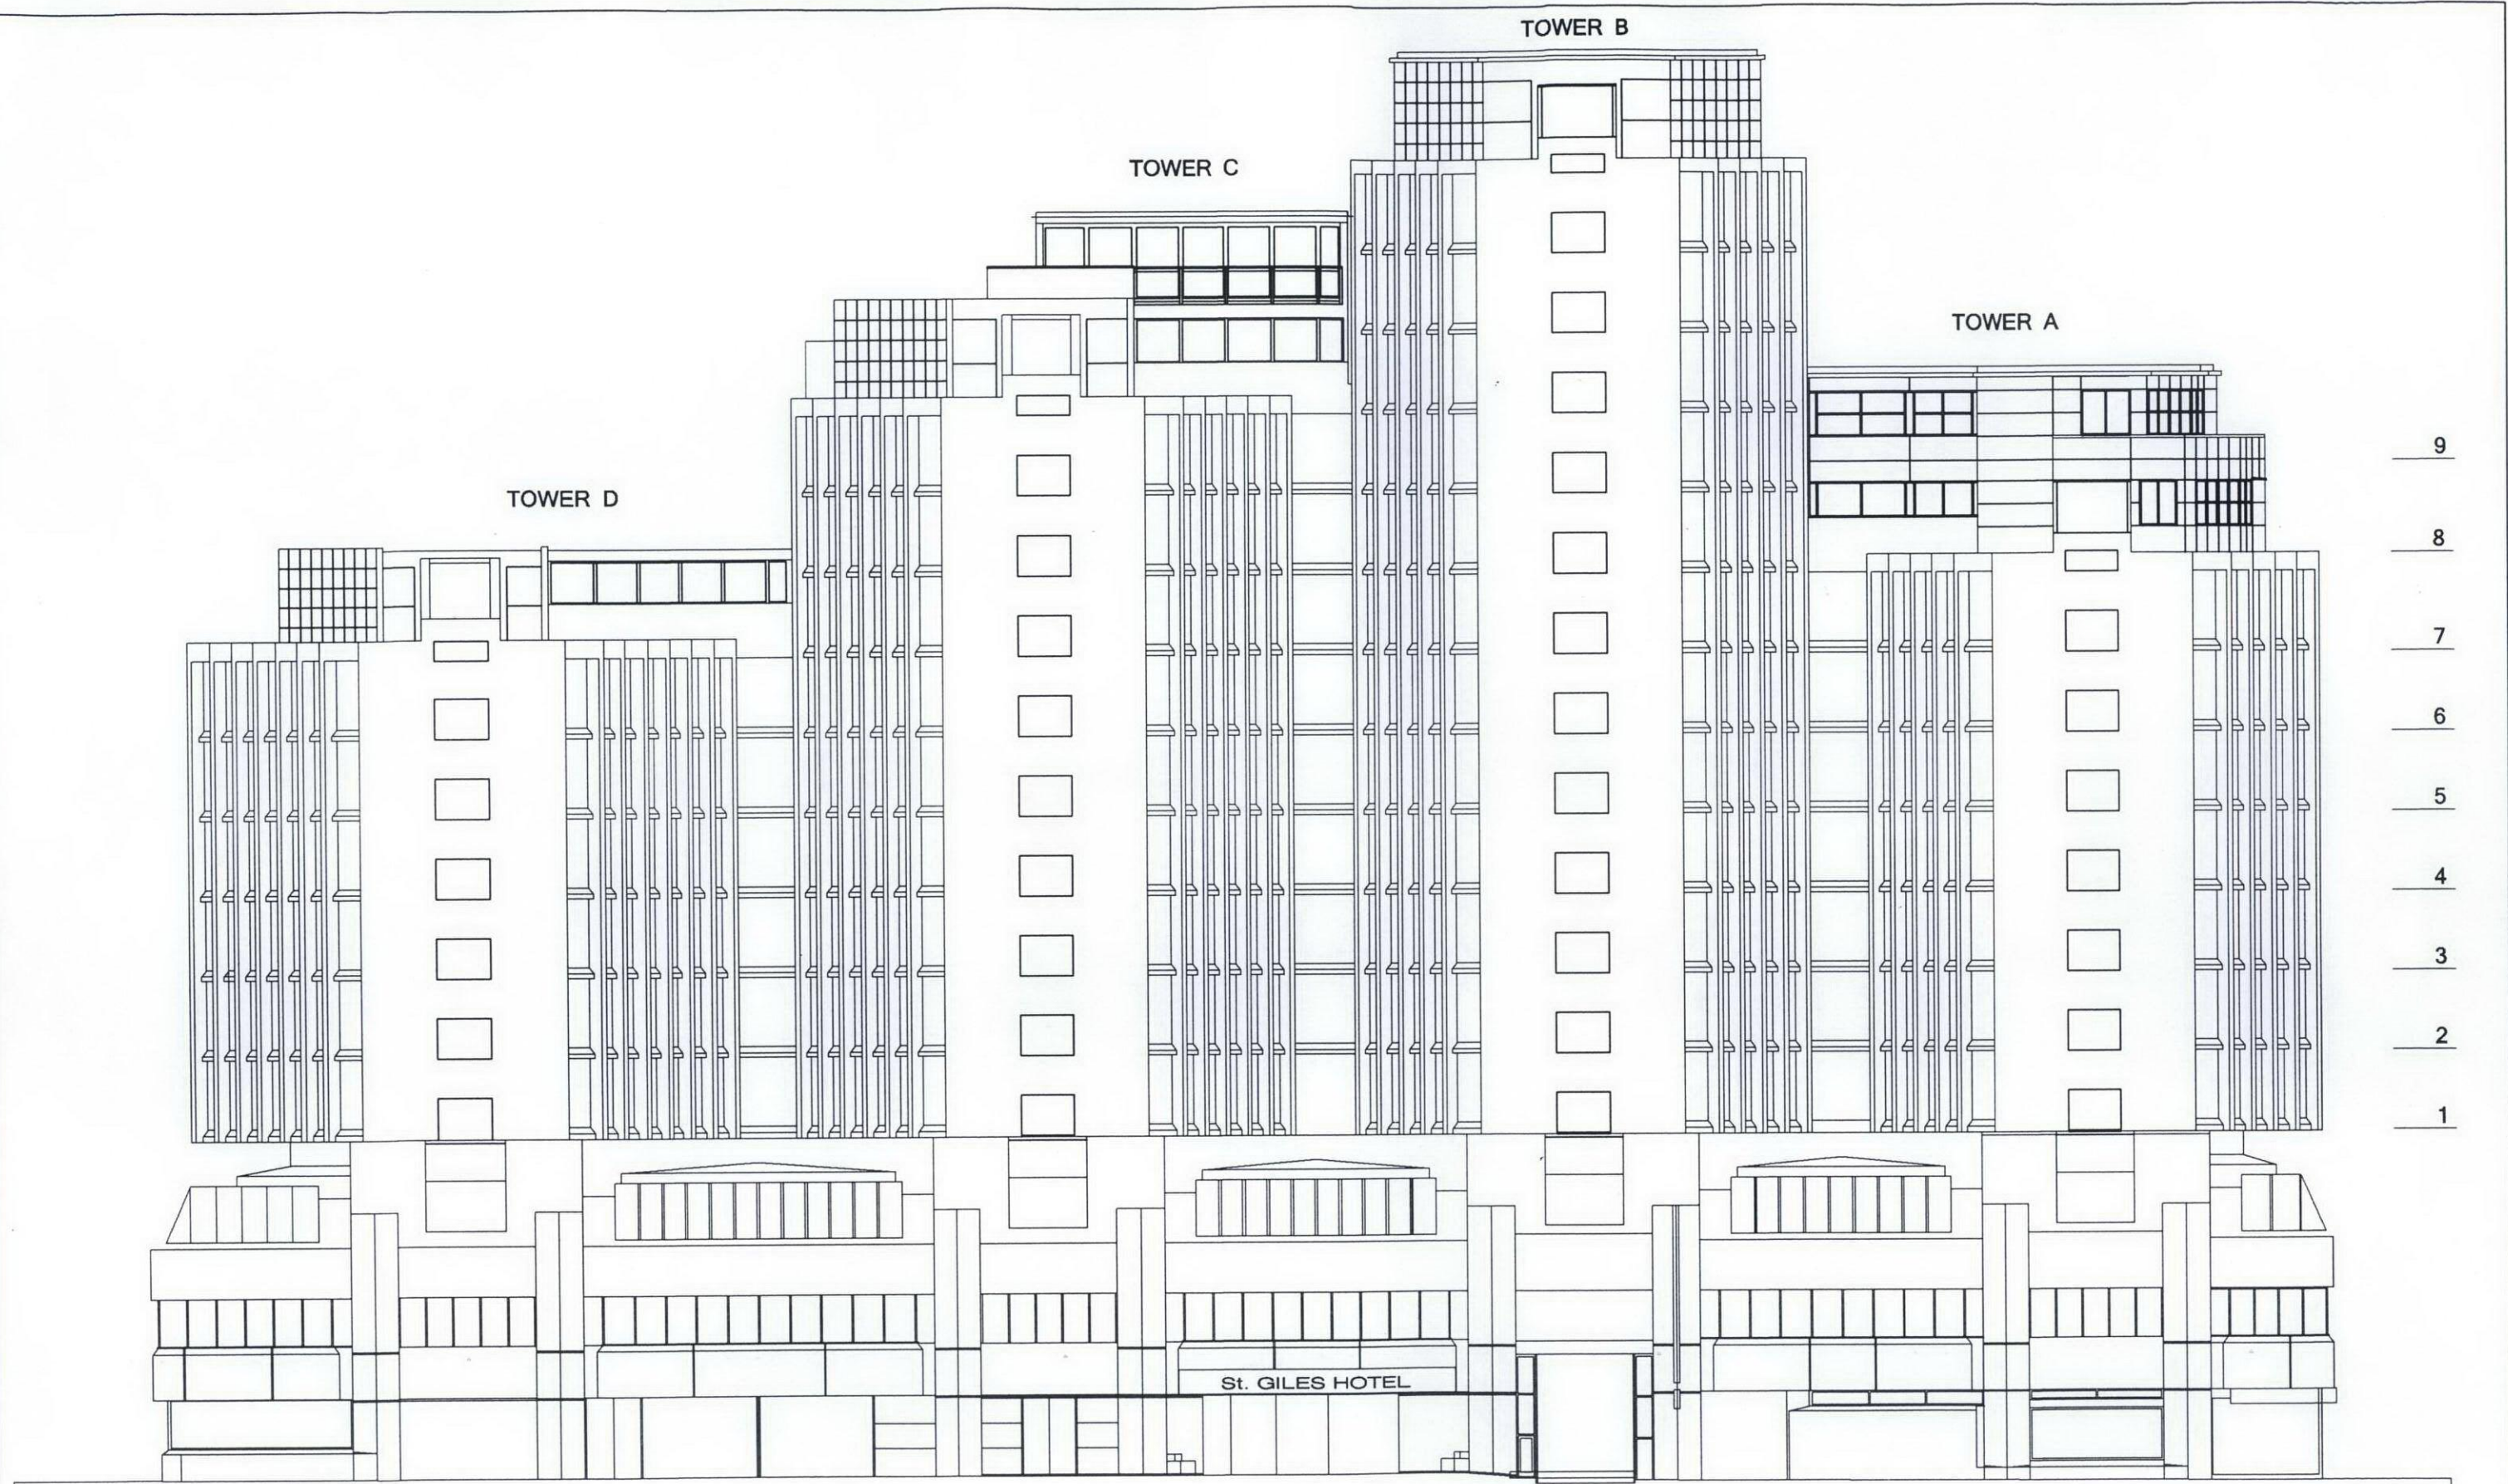

This drawing is copyright of Keith Horn Architects and must not be copied or reproduced without prior written approval of Keith Horn Architects.

KEITH HORN ARCHITECTS 56 ST PAUL'S ROAD, ISLINGTON, LONDON, N1 2QW TEL 020 7359 8008 FAX 020 226 2305 EMAIL kh@keithhornarchitects.co.uk			
project	ST. GILES HOTEL, LONDON TOWER A & B ROOF TOP EXTENSIONS		
drawing	EXISTING ELEVATION BEDFORD AVENUE		
scale	1:200 @ A3	date	24/10/2010
project no	570	drawing no	PA / 22
do not scale off this drawing			