


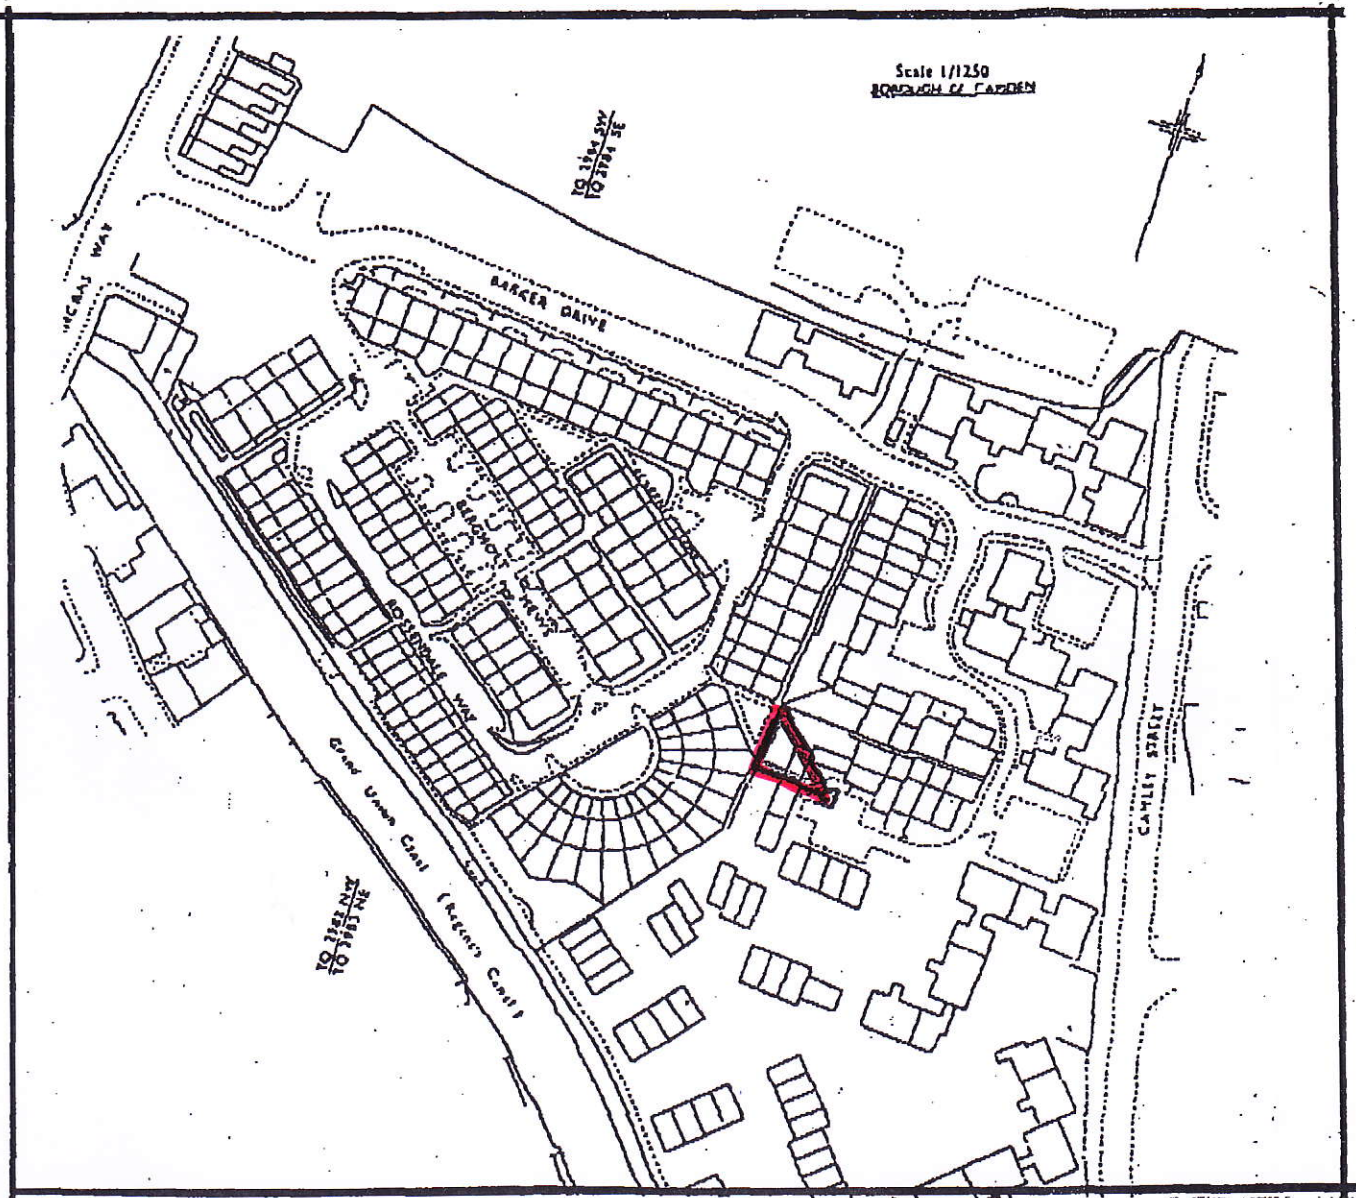

SITE LOCATION PLAN SCALE 1: 1250 APPROX

38 Weavers Way London NW1

Scale 1:1250 @ A4

Drg No 1797-01