


Appendix 1: Drawings Submitted for Information Only

- Figure 14: Detailed Plan of Turntable B, Crane Base 1 and Section 8
- Figure 20: A schematic View of Railway Infrastructure present in the Eastern Goods Yard.

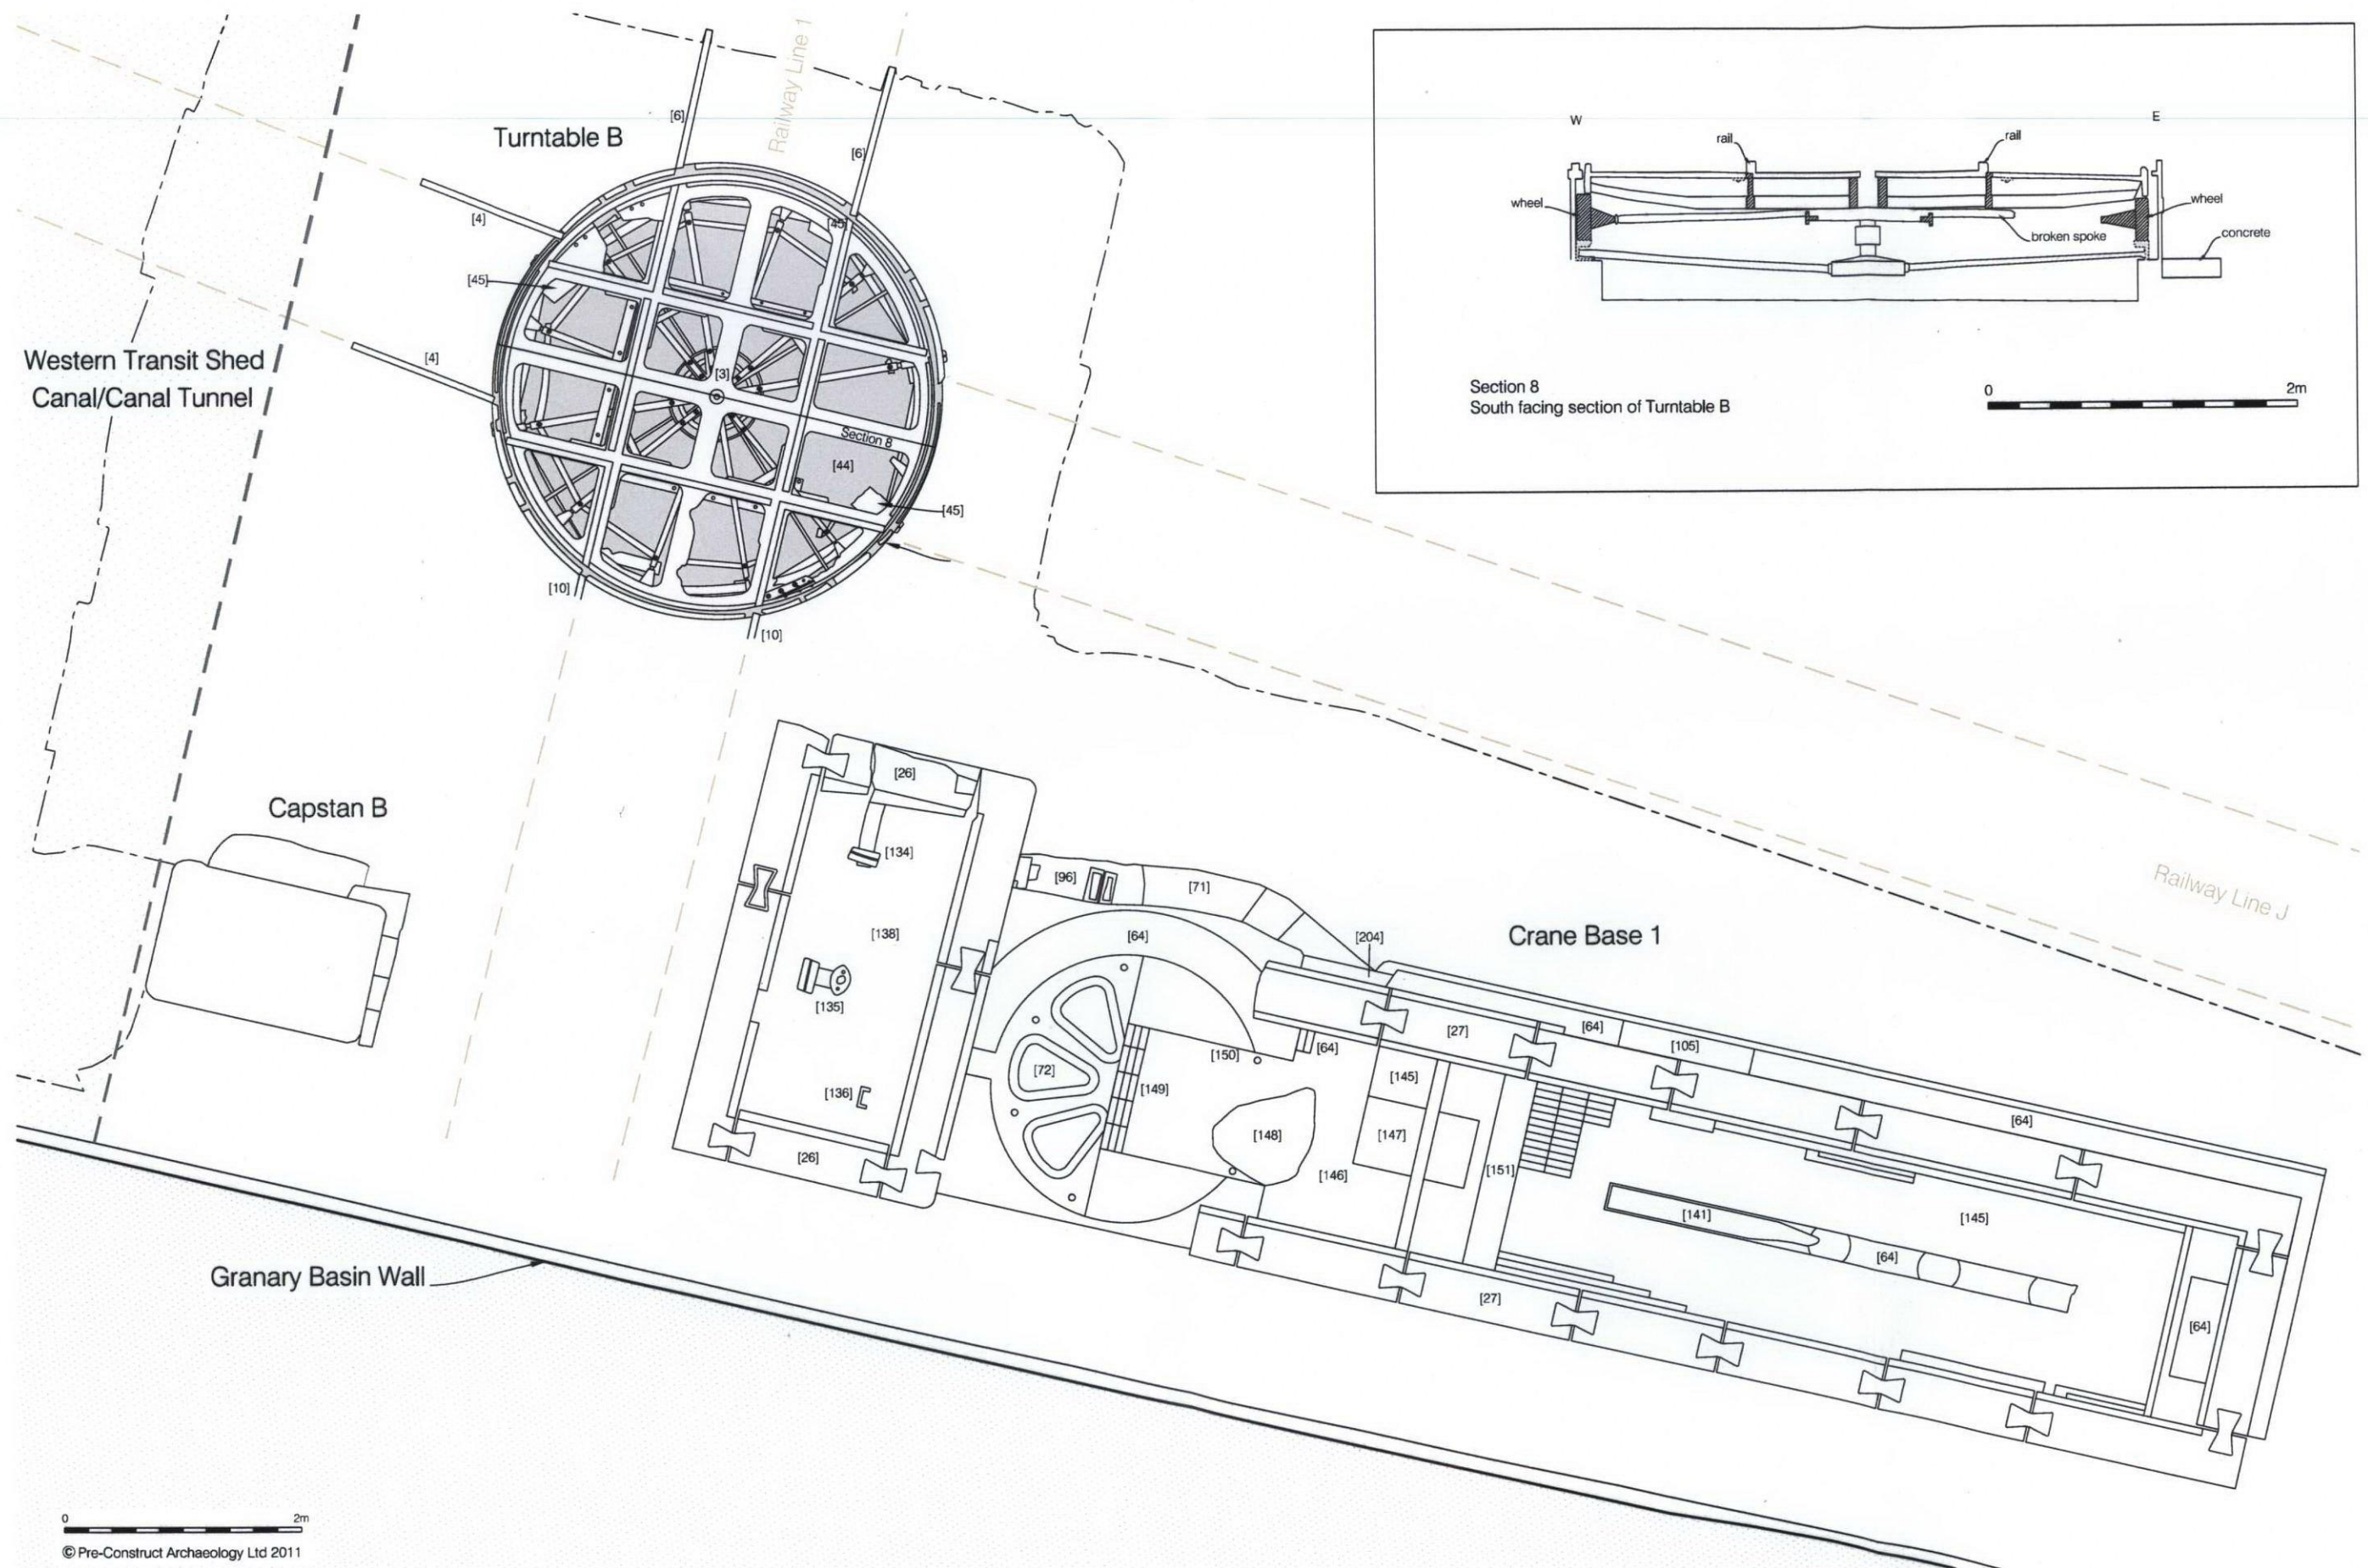

0 2m
© Pre-Construct Archaeology Ltd 2011

Figure 14
(Phase 2c to 9) Detailed Plan of Turntable B, Crane Base 1 and Section 8
Plan: 1:50 and Section: 1:40 at A3

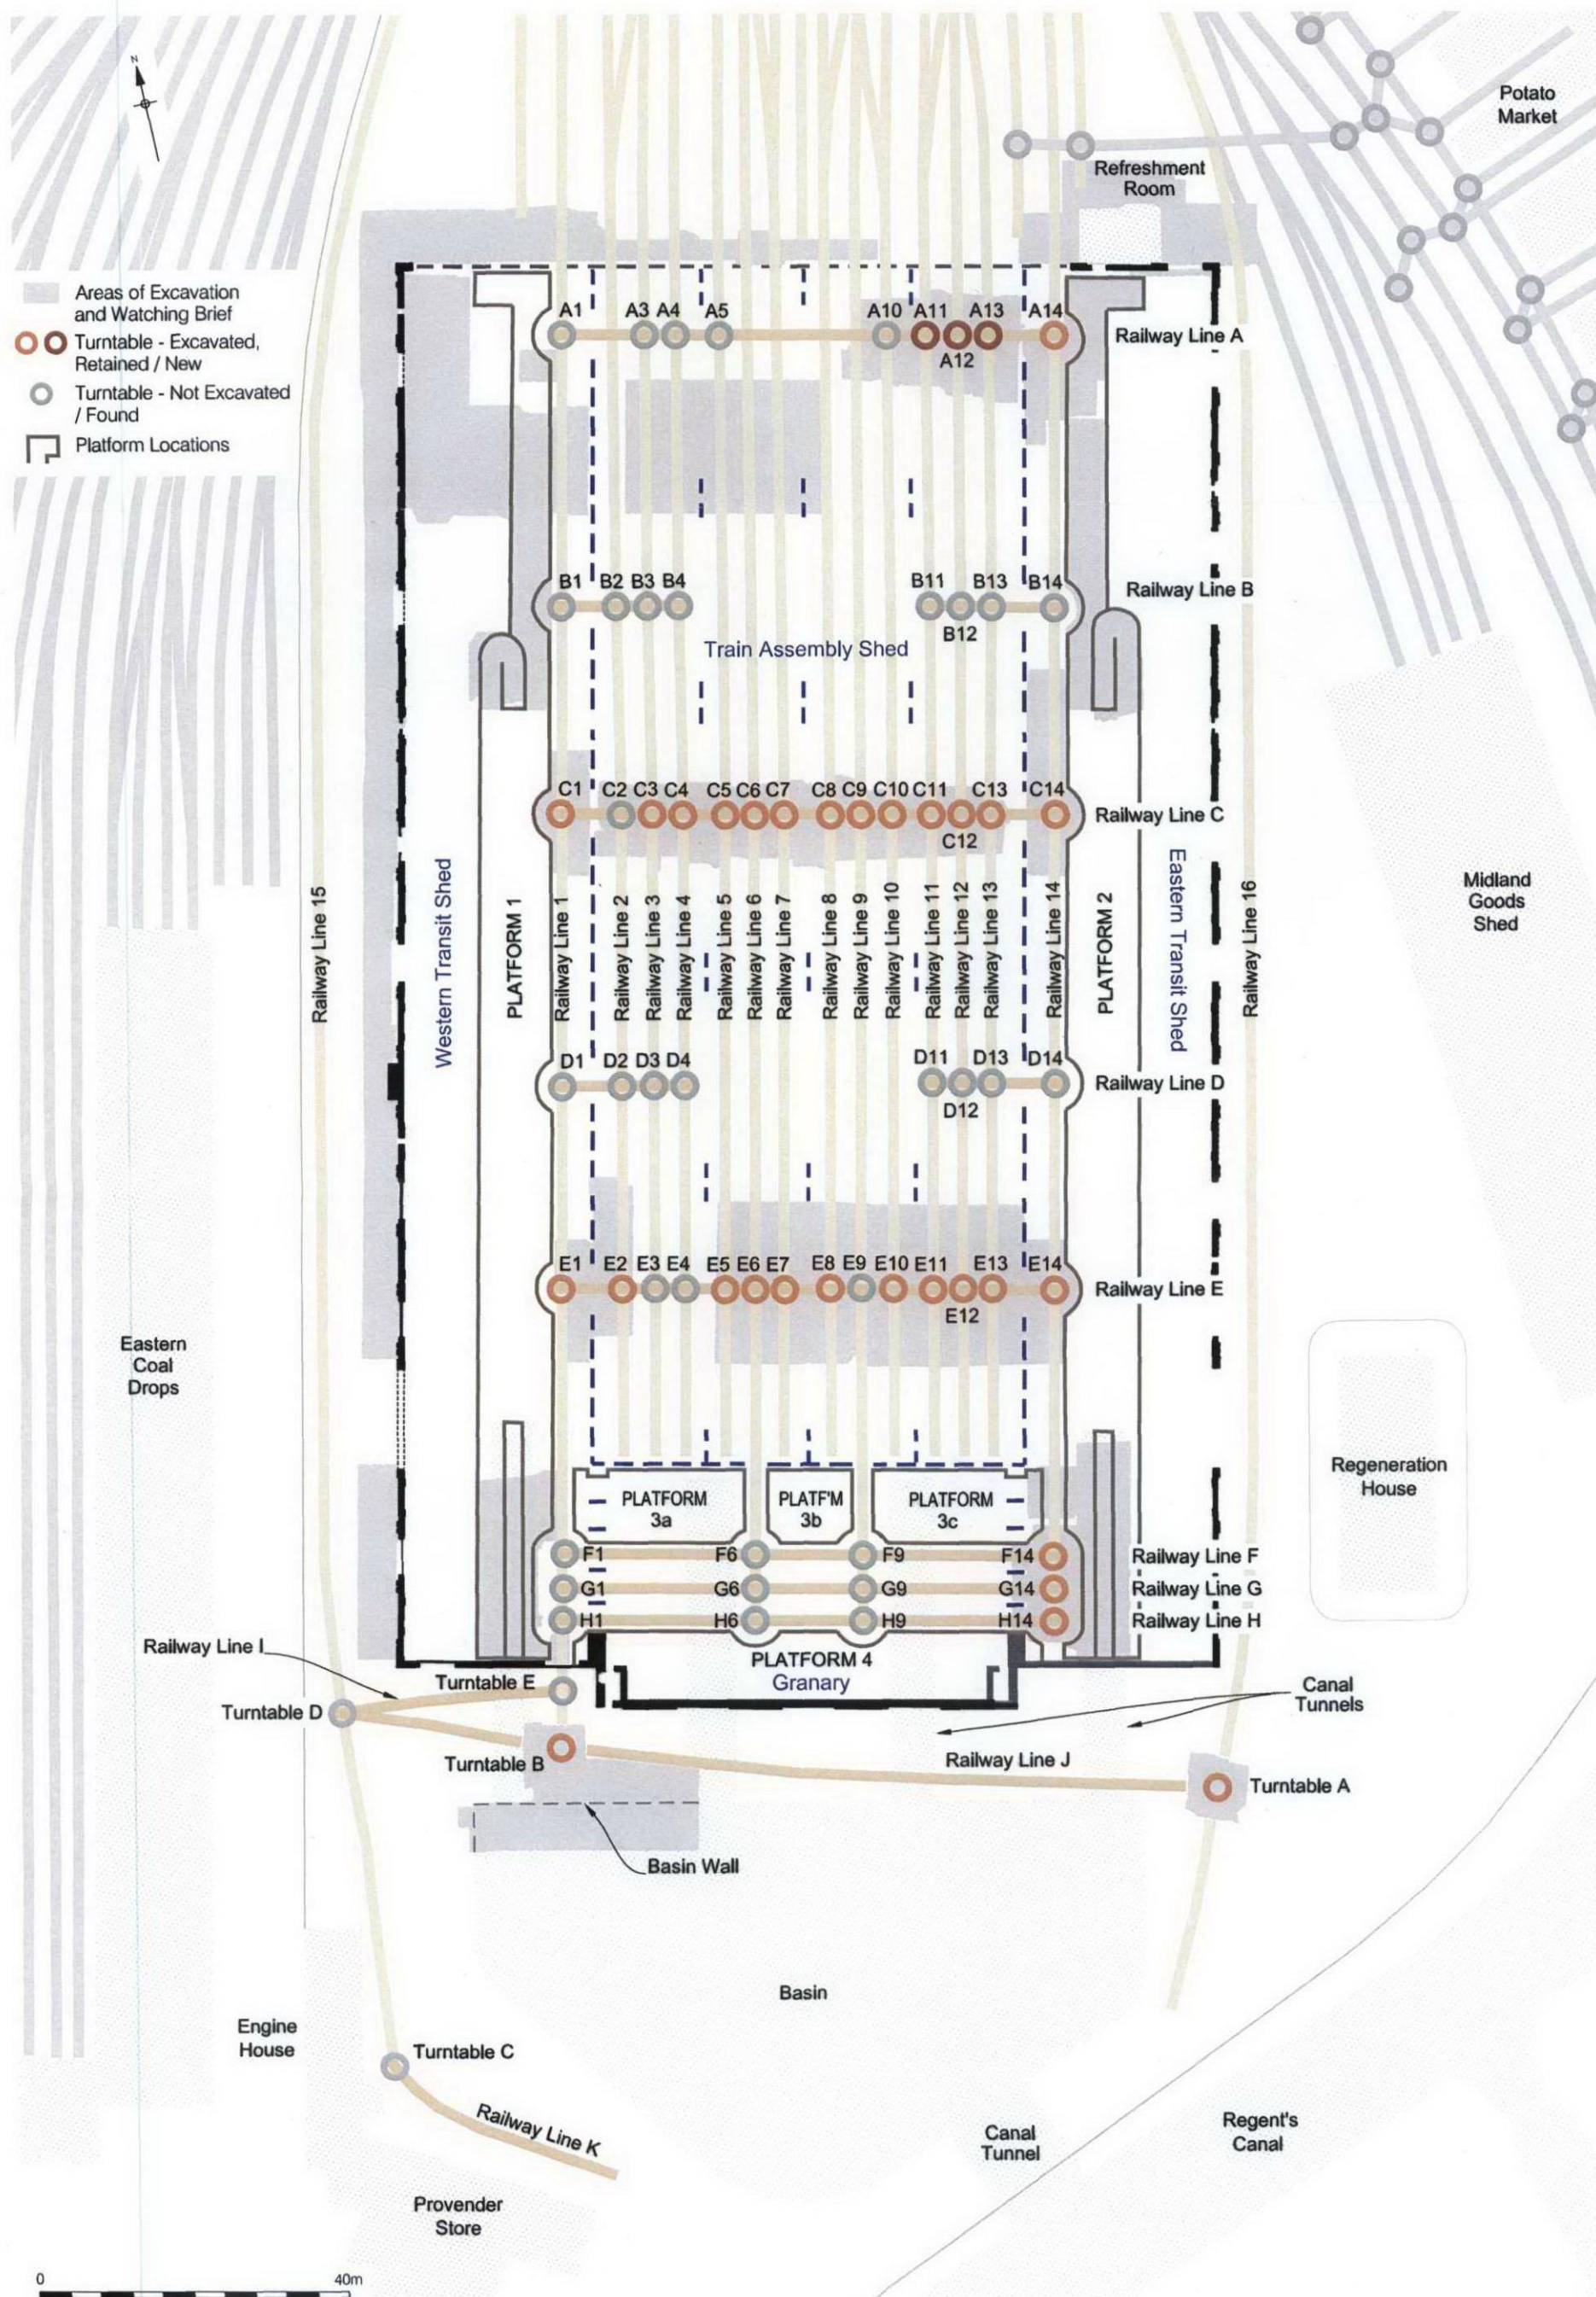


Figure 20
(Phases 2 to 3) A schematic overview of the railway infrastructure present in the Eastern Goods Yard reconstructed from the available cartographic and archaeological evidence 1:800 at A4