



17 Ferdinand Street

EXISTING SECTION FF

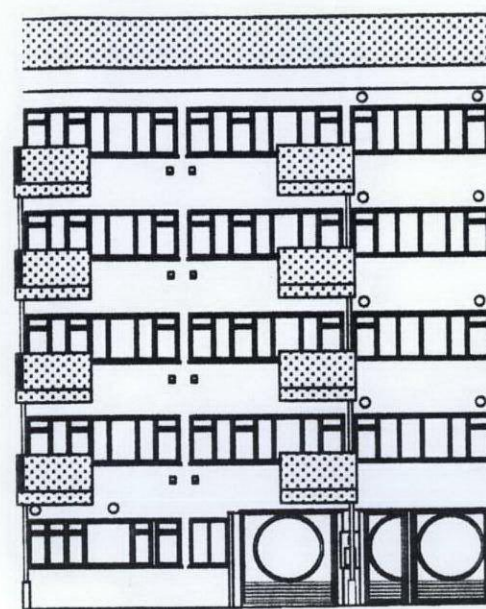

Kent House

EXISTING ELEVATION GG

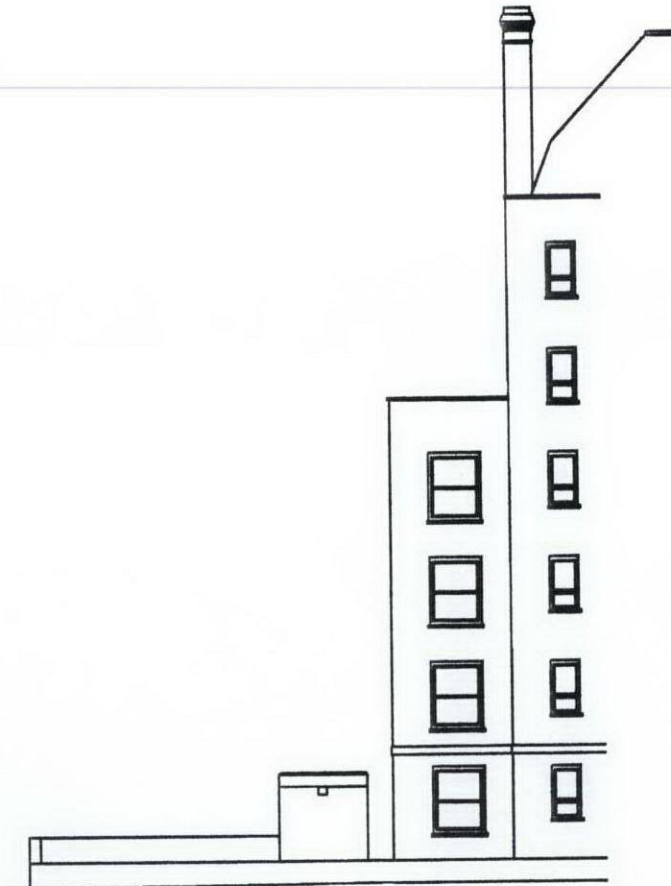

GLA Architecture and Design

Suite T, 25 Horsell Road, Highbury, London N5 1XL

T 020 7700 2916 F 020 7700 2933 E g@glaad.co.uk

SCALE 0 1 5 10 metres
1:50

Client S. ASPRIS & SON LTD.		
Main Contractor		
Project PROPOSED RESIDENTIAL & COMMERCIAL UNITS TO 17 & 19 FERDINAND STREET, LONDON NW1 8EU		
Drawing Title EXISTING SECTION FF & ELEVATION GG		
Scale 1:200 @ A3	Date August 2011	Drawn By GA
Project No. 1002	Drawing No. 10	Rev. A-
DO NOT SCALE THIS DRAWING. ALL DIMENSIONS TO BE CHECKED ON SITE		
DRAWING STATUS		
A SCHEME - Outline/Scheme drawings for proposals, budgets, etc.		
B DESIGN DEVELOPMENT - Evolving final design drawings for approvals, tenders, billing etc.		
C CONSTRUCTION - Fully developed drawings issued under instruction for construction.		
ONLY STATUS 'C' DRAWINGS TO BE USED FOR CONSTRUCTION PURPOSES		