



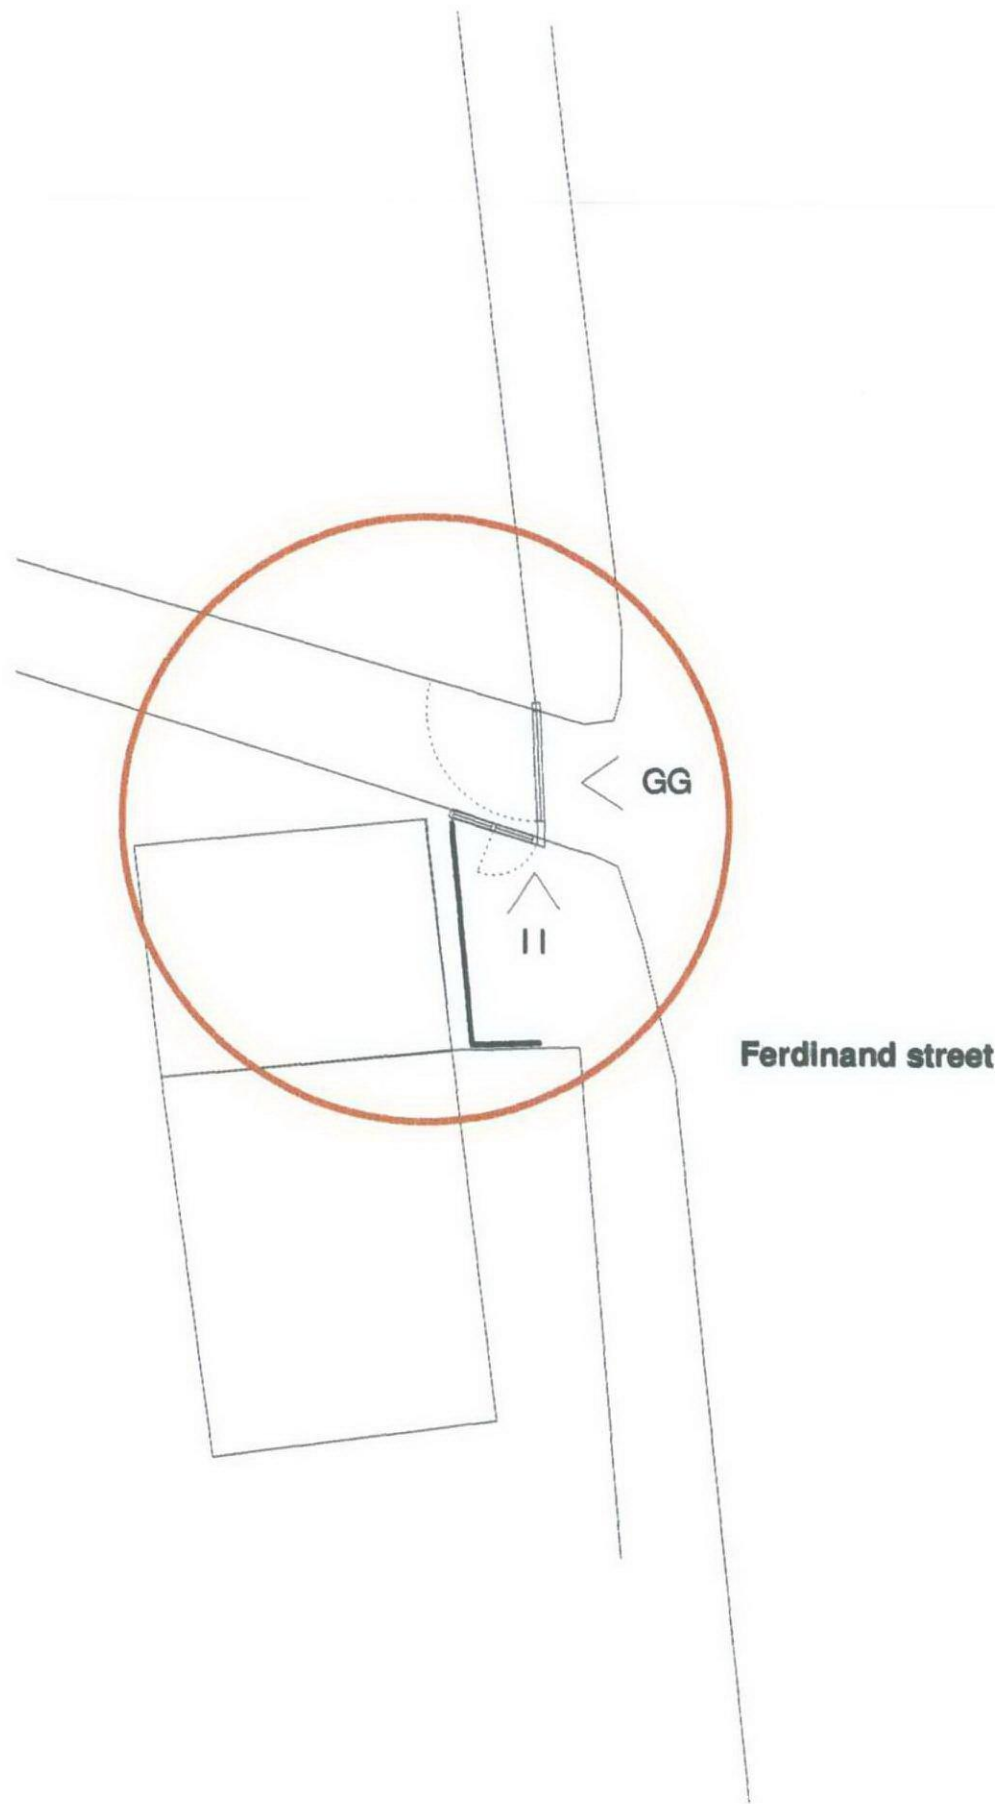


Elevation II  
Scale 1:200

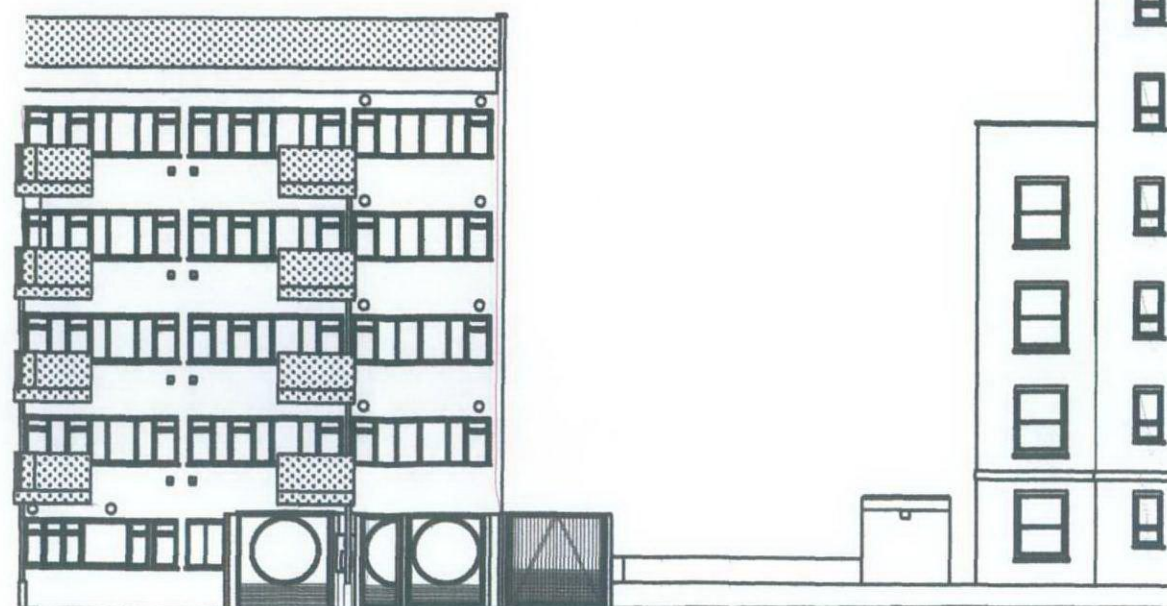

Ferdinand street

Proposed Elevation GG  
Scale 1:200

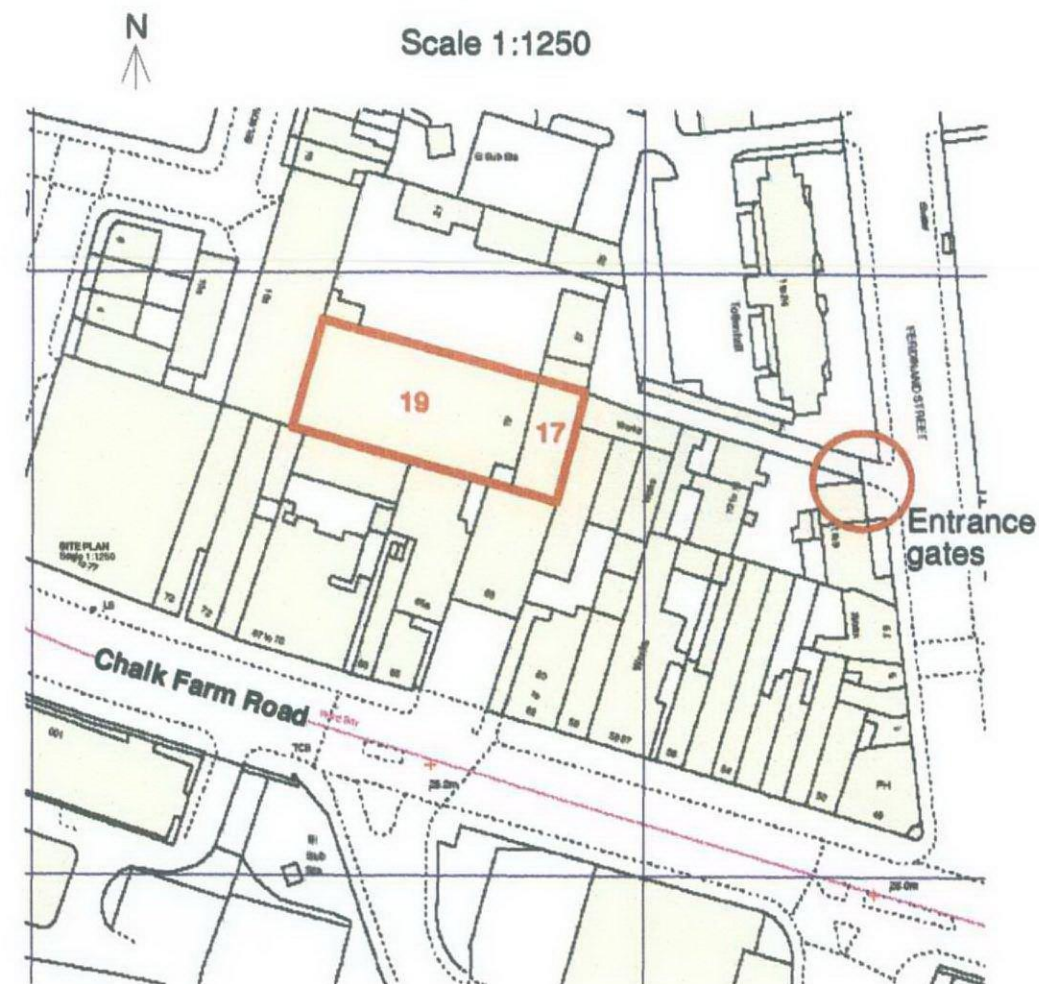

**GLA Architecture and Design**

Suite T, 25 Horsell Road, Highbury, London N5 1XL

T 020 7700 2916 F 020 7700 2933 E g@glad.co.uk

Client  
**S. ASPRIS & SON LTD.**

Main Contractor

Project  
**PROPOSED RESIDENTIAL & COMMERCIAL UNITS TO 17 & 19 FERDINAND STREET, LONDON NW1 8EU**

Drawing Title  
**PROPOSED ENTRANCE GATES**

|                             |                     |                |
|-----------------------------|---------------------|----------------|
| Scale<br>1:1250, 1:200 @ A3 | Date<br>August 2011 | Drawn By<br>GA |
| Project No.<br>1002         | Drawing No.<br>22   | Rev.<br>A-     |

DO NOT SCALE THIS DRAWING.  
ALL DIMENSIONS TO BE CHECKED ON SITE

**DRAWING STATUS**

**A** SCHEME - Outline/Scheme drawings for proposals, budgets, etc.

**B** DESIGN DEVELOPMENT - Evolving final design drawings for approvals, tenders, billing etc.

**C** CONSTRUCTION - Fully developed drawings issued under instruction for construction.

ONLY STATUS 'C' DRAWINGS TO BE USED FOR CONSTRUCTION PURPOSES