


- GABHAN O'KEEFFE ARCHITECTURAL INTERIORS
1. Do not scale off this drawing, use figured dimensions only. All dimensions and levels to be checked on site and GOK to be notified of any discrepancies immediately.
 2. Issued only for purpose indicated.
 3. The drawing is to be read in conjunction with consultants drawings and specifications.
 4. This drawing is copyright of GOK and may not be copied, altered or reproduced in any way or passed to a third party without written permission from GOK.
 5. The main contractor should be conversant with the statutory obligations under the CDM regulations.
 6. The dimensions shown on this drawing have been based on the measurements provided by an independent survey company.


REVISIONS				
Rev	Date	Description	Drawn	Chkd
T1	26.08.11	FIRST TENDER ISSUE		
I1	04.08.11	FIRST ISSUE	OK	GOK

- GENERAL NOTES:
- 1 ALL FACE PLATES TO BE SPACED 20mm APART
 - 2 ALL CRESTRON SWITCHES TO BE 150mm FROM FFL TO CENTER OF SWITCH
 - 3 ALL LUTRON PANELS AND GENERAL SWITCHES TO BE 125mm FROM FFL TO CENTER OF SWITCH /OR TILL FURTHER NOTATION/
 - 4 ALL WALL LIGHT AND PICTURE LIGHT FITTINGS TO BE 1800mm FROM FFL TO CENTER OF SWITCH /OR TILL FURTHER NOTATION/
 - 5 ALL CABINERY SMALL POWER LOCATED WITHIN CABINERY AT 200mm FROM TOP EDGE OF SKIRTING TO CENTER OF FACE PLATE /OR TILL FURTHER NOTATION/
 - 6 SMALL POWER LOCATED WITHIN FLOOR BOX TO BE RECESSED INTO FLOOR, REFER TO SMALL POWER DRAWING FOR SETTING OUT PURPOSES ONLY
 - 7 UNDERFLOOR HEATING AND FCU UNITS TO BE CO-ORDINATED WITH M&E CONSULTANTS, REFER TO RELATED DRAWING

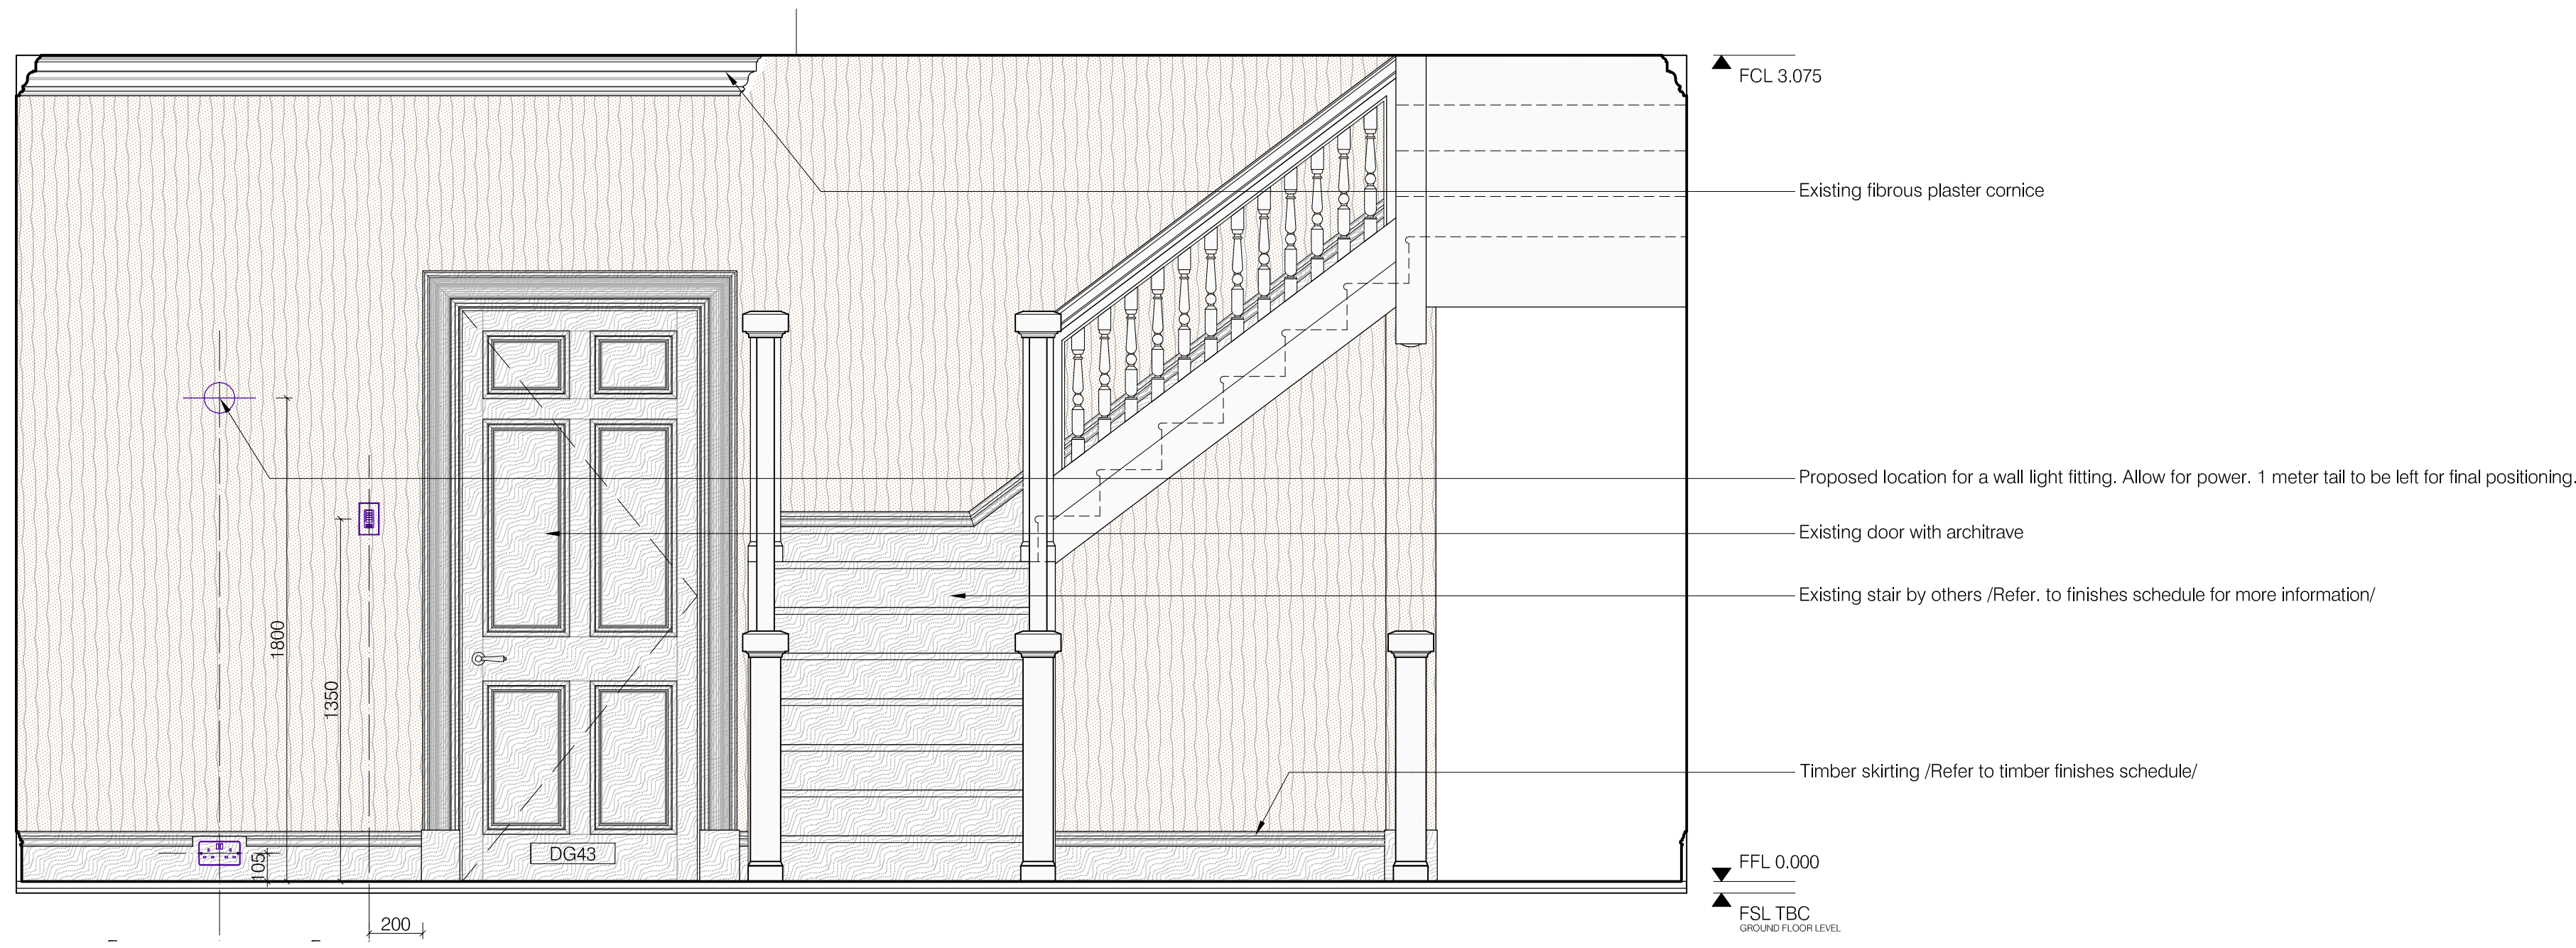

G18 STAIRWELL ELEVATION A

Scale: 1:20 @ A1

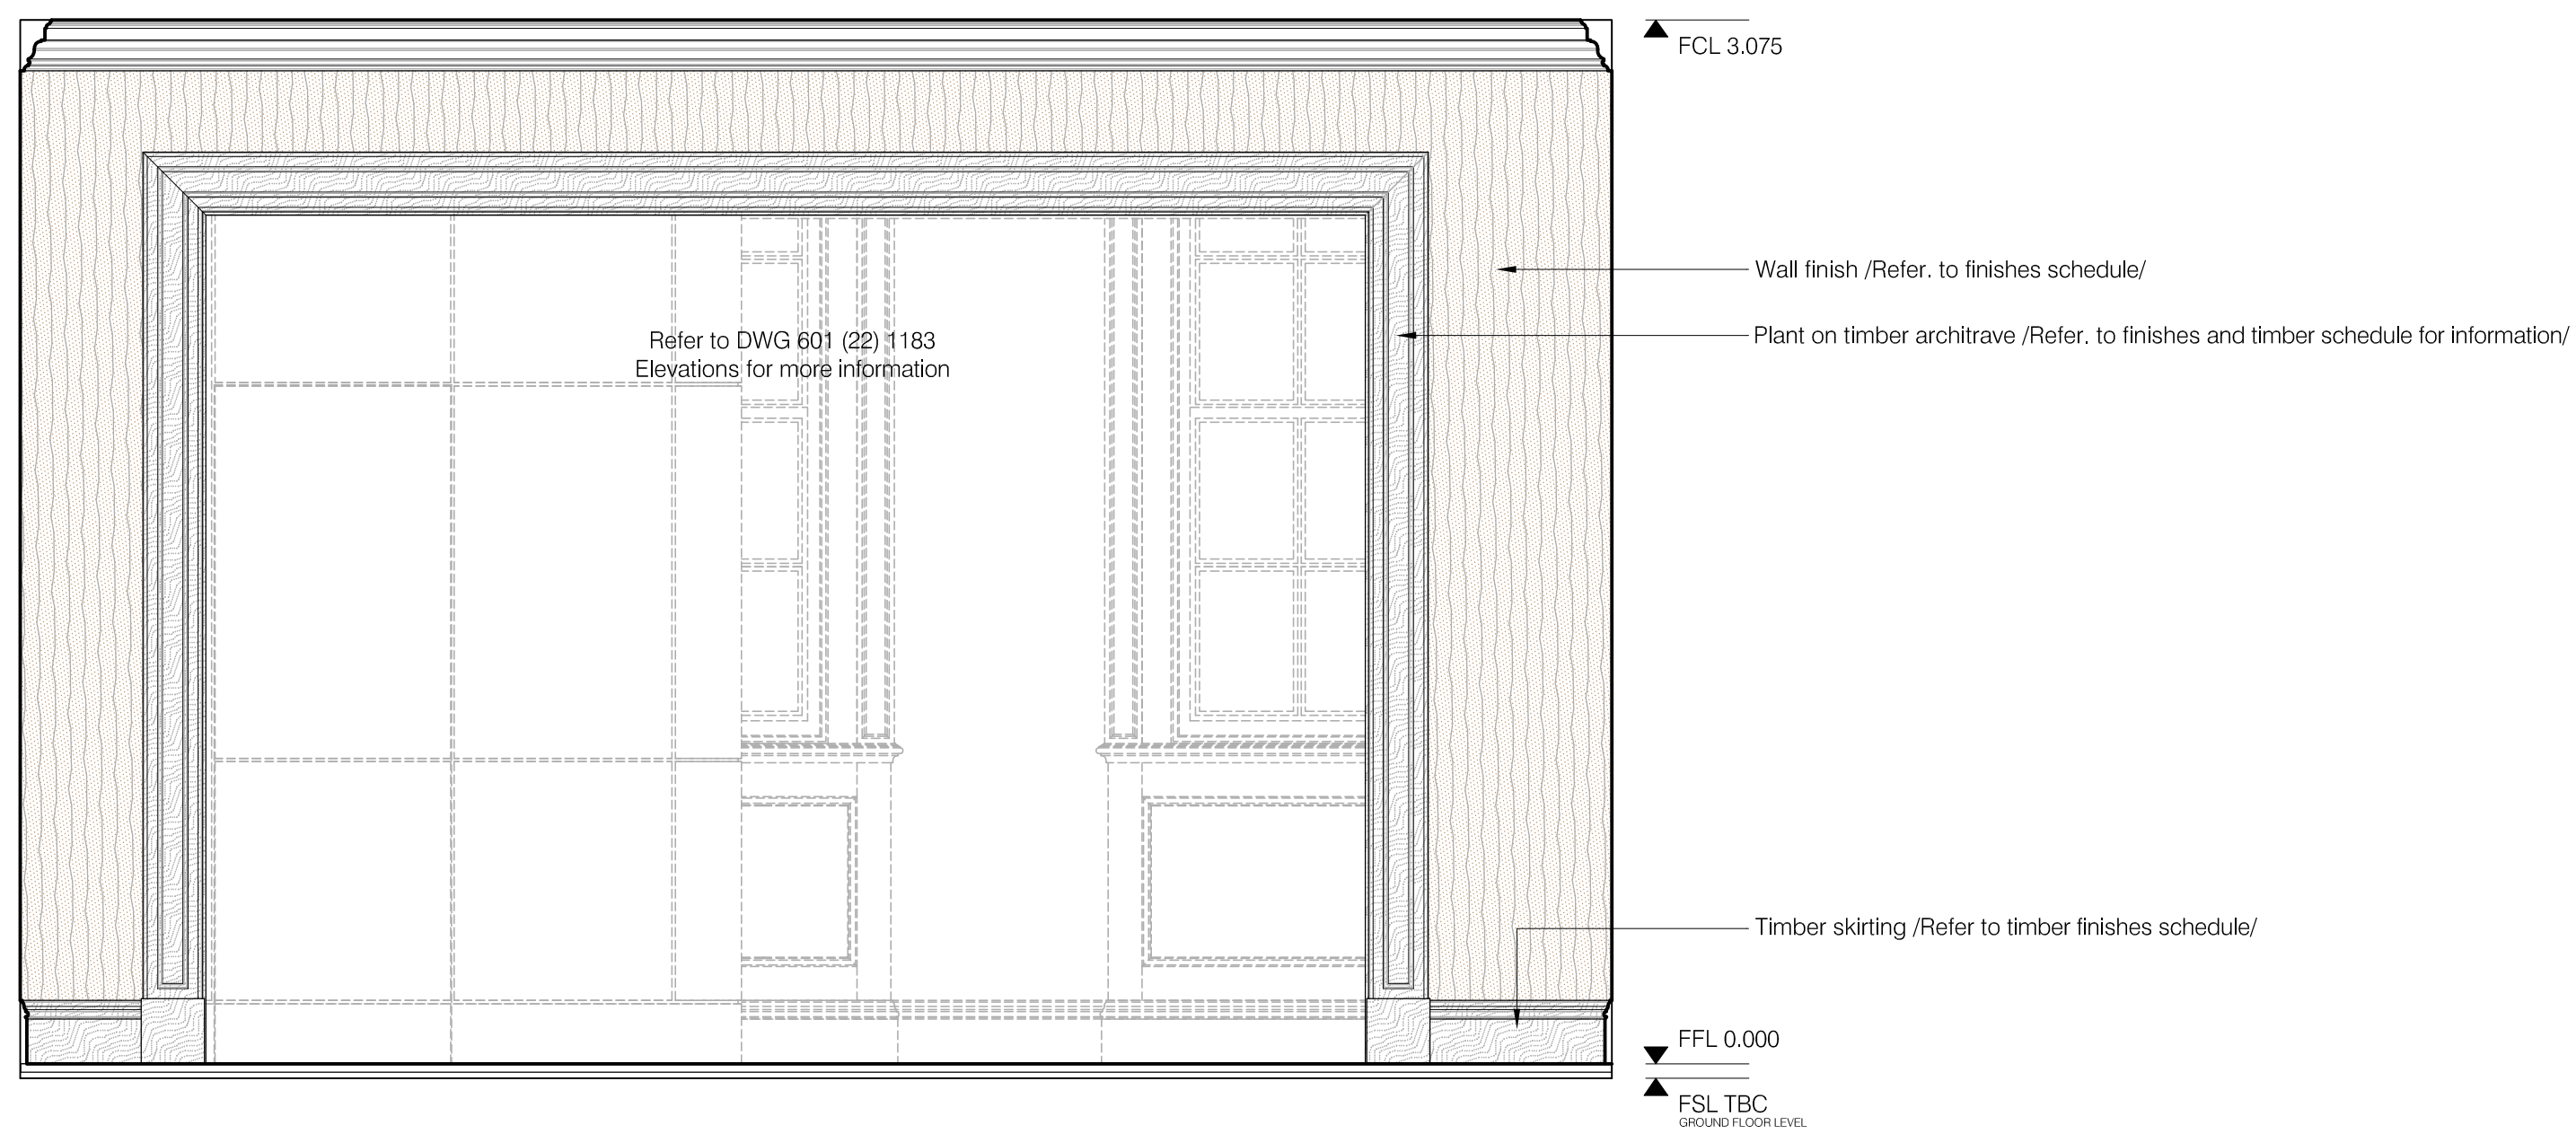

G18 STAIRWELL ELEVATION C

Scale: 1:20 @ A1

- NOTES:
- 1 DRAWING TO BE READ IN CONJUNCTION WITH RELEVANT SCHEDULES
 - 2 ALL DIMENSIONS SUBJECT TO CHECKING ON SITE
 - 3 FOR SETTING OUT REFER TO ELEVATIONS OR TO BE CONFIRMED BY GABHAN O'KEEFFE STUDIO

TENDER

GABHAN O'KEEFFE
 ARCHITECTURAL AND INTERIOR DESIGN
 3 KINNETON PLACE SOUTH
 LONDON SW13 8EJ
 Tel (020) 7828 1573 Fax (020) 7259 5674

PROJECT:
601

DRAWING TITLE:
G18 STAIRWELL ELEVATIONS

DATE: 10-08-11	DRAWN: OK	SCALE: 1:20 @ A1
PROJ. No: 601	SERIES: (22)	DRAWING No: 1181
		REV: T1