




PLAN LAYOUT. 1:25.

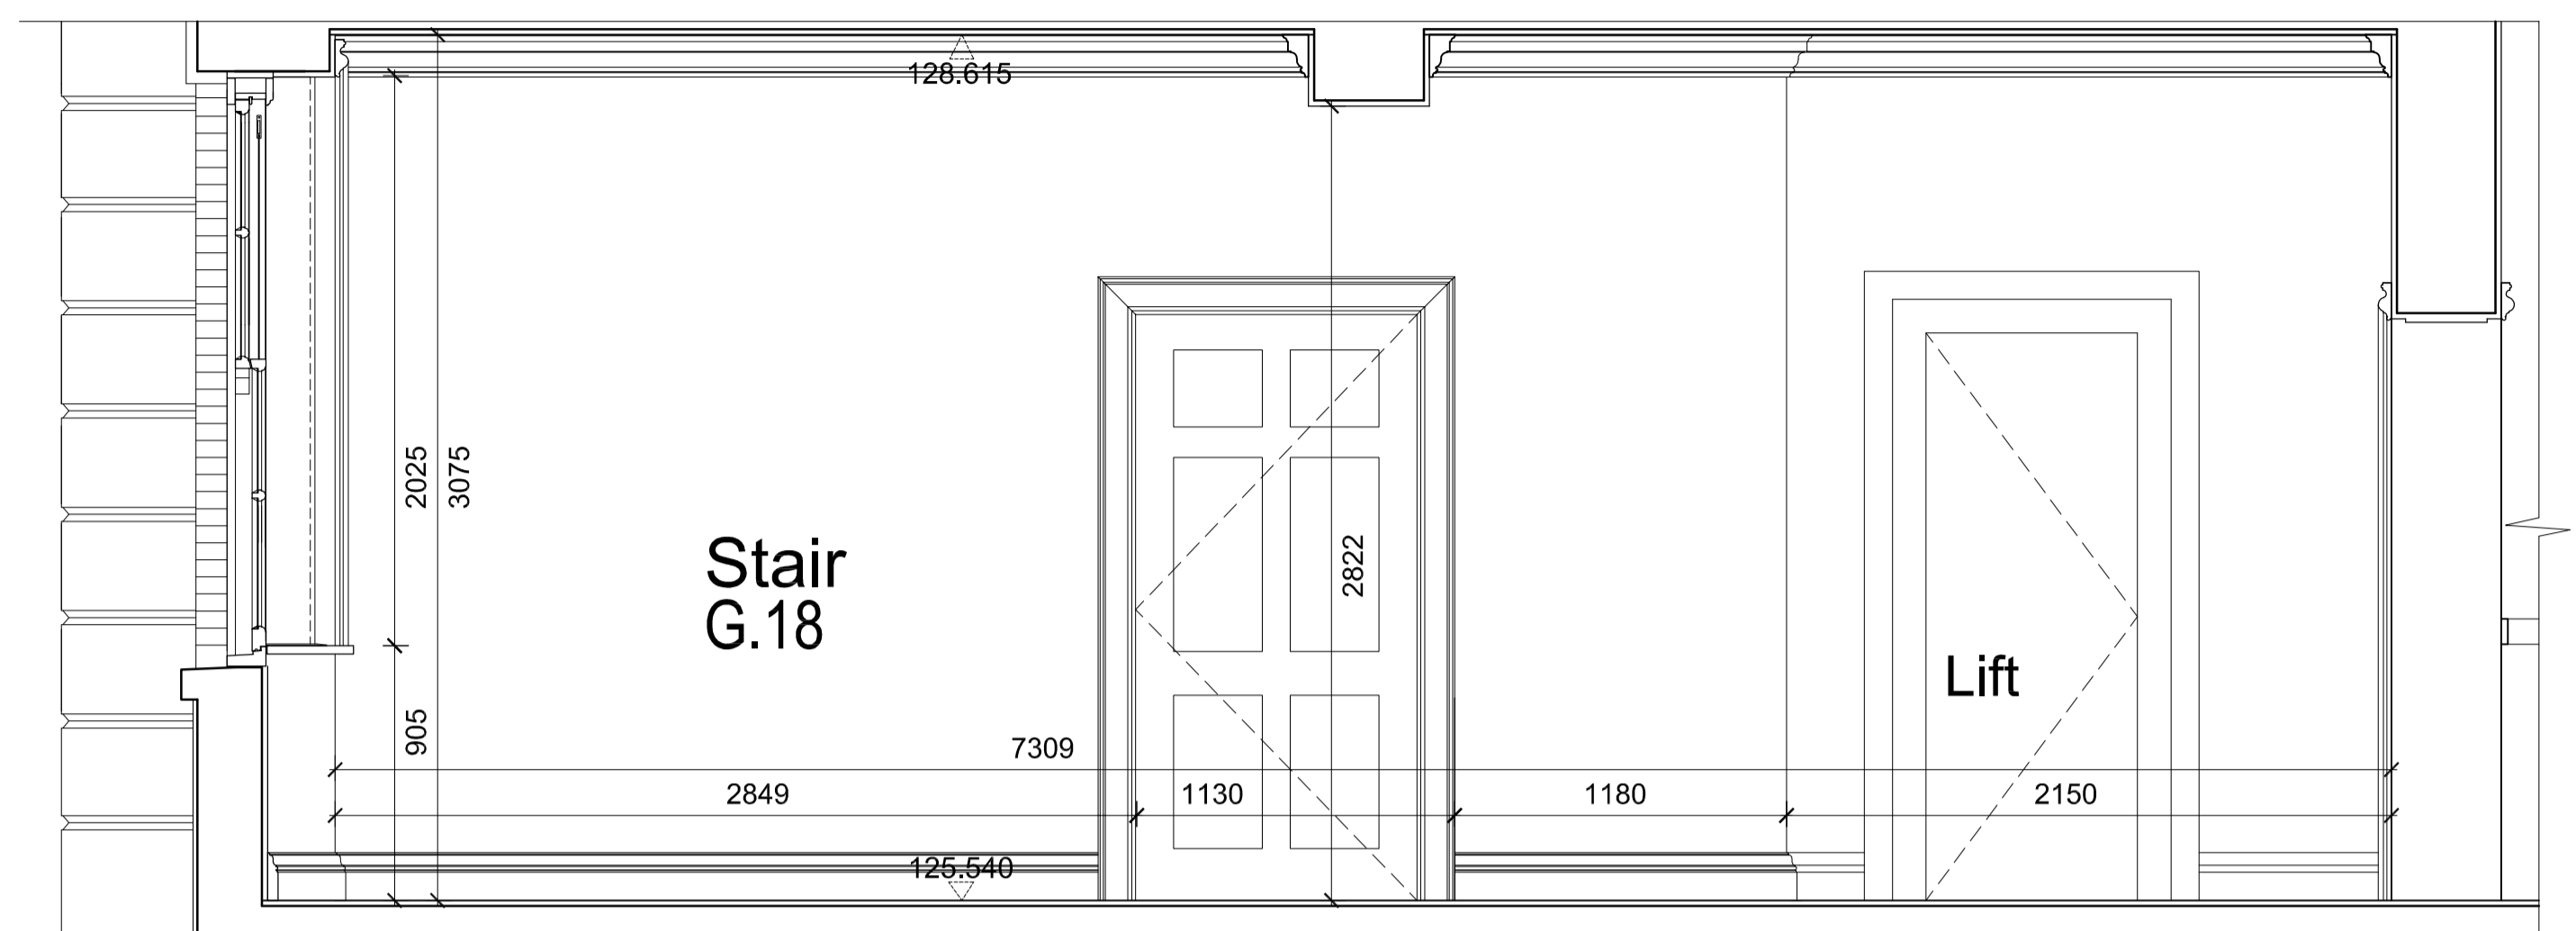


ELEVATION A. 1:25.

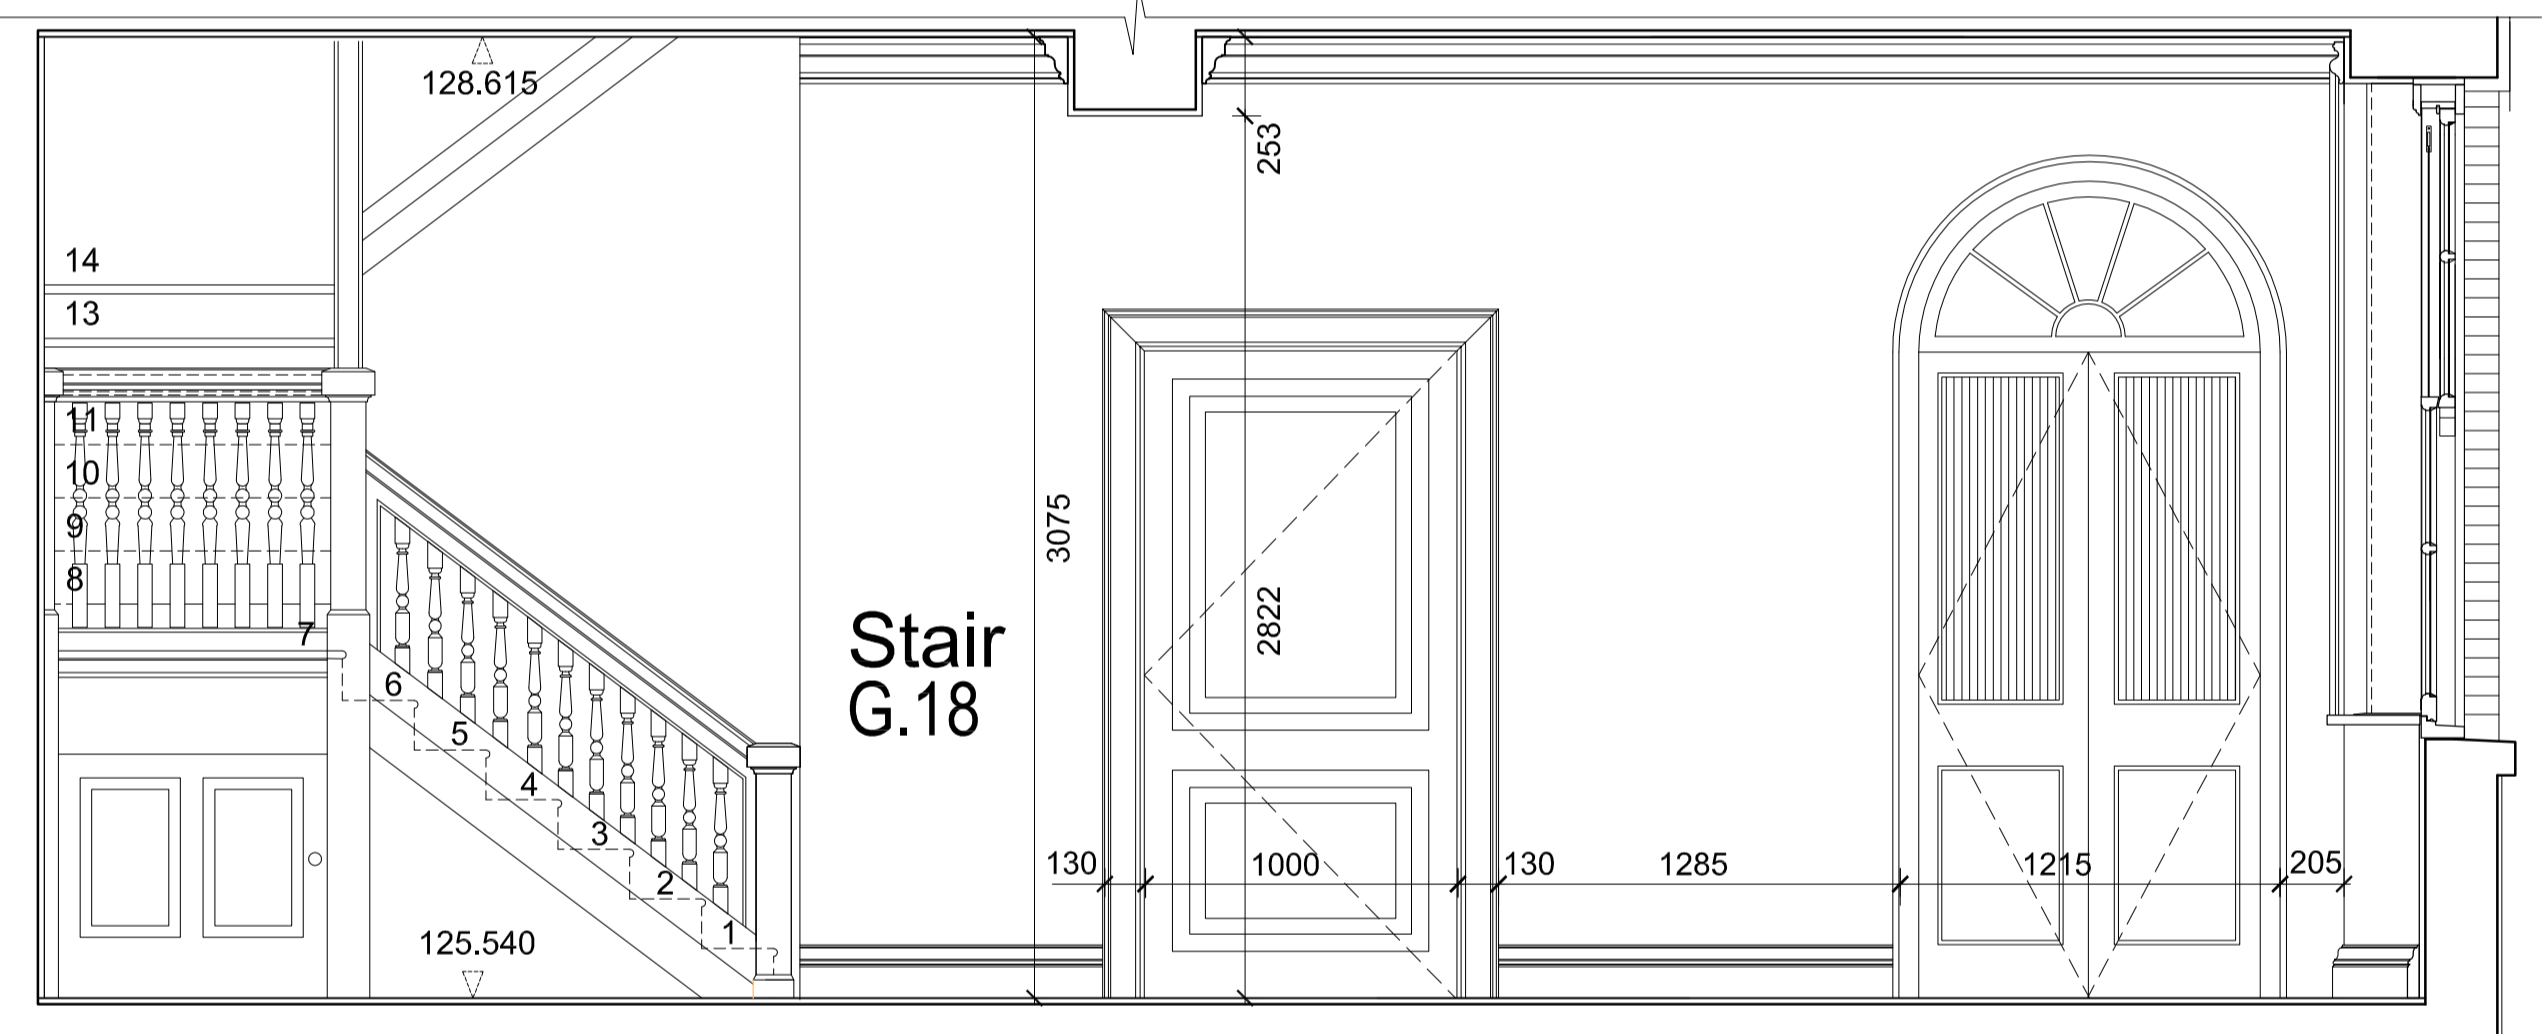

ELEVATION B. 1:25.

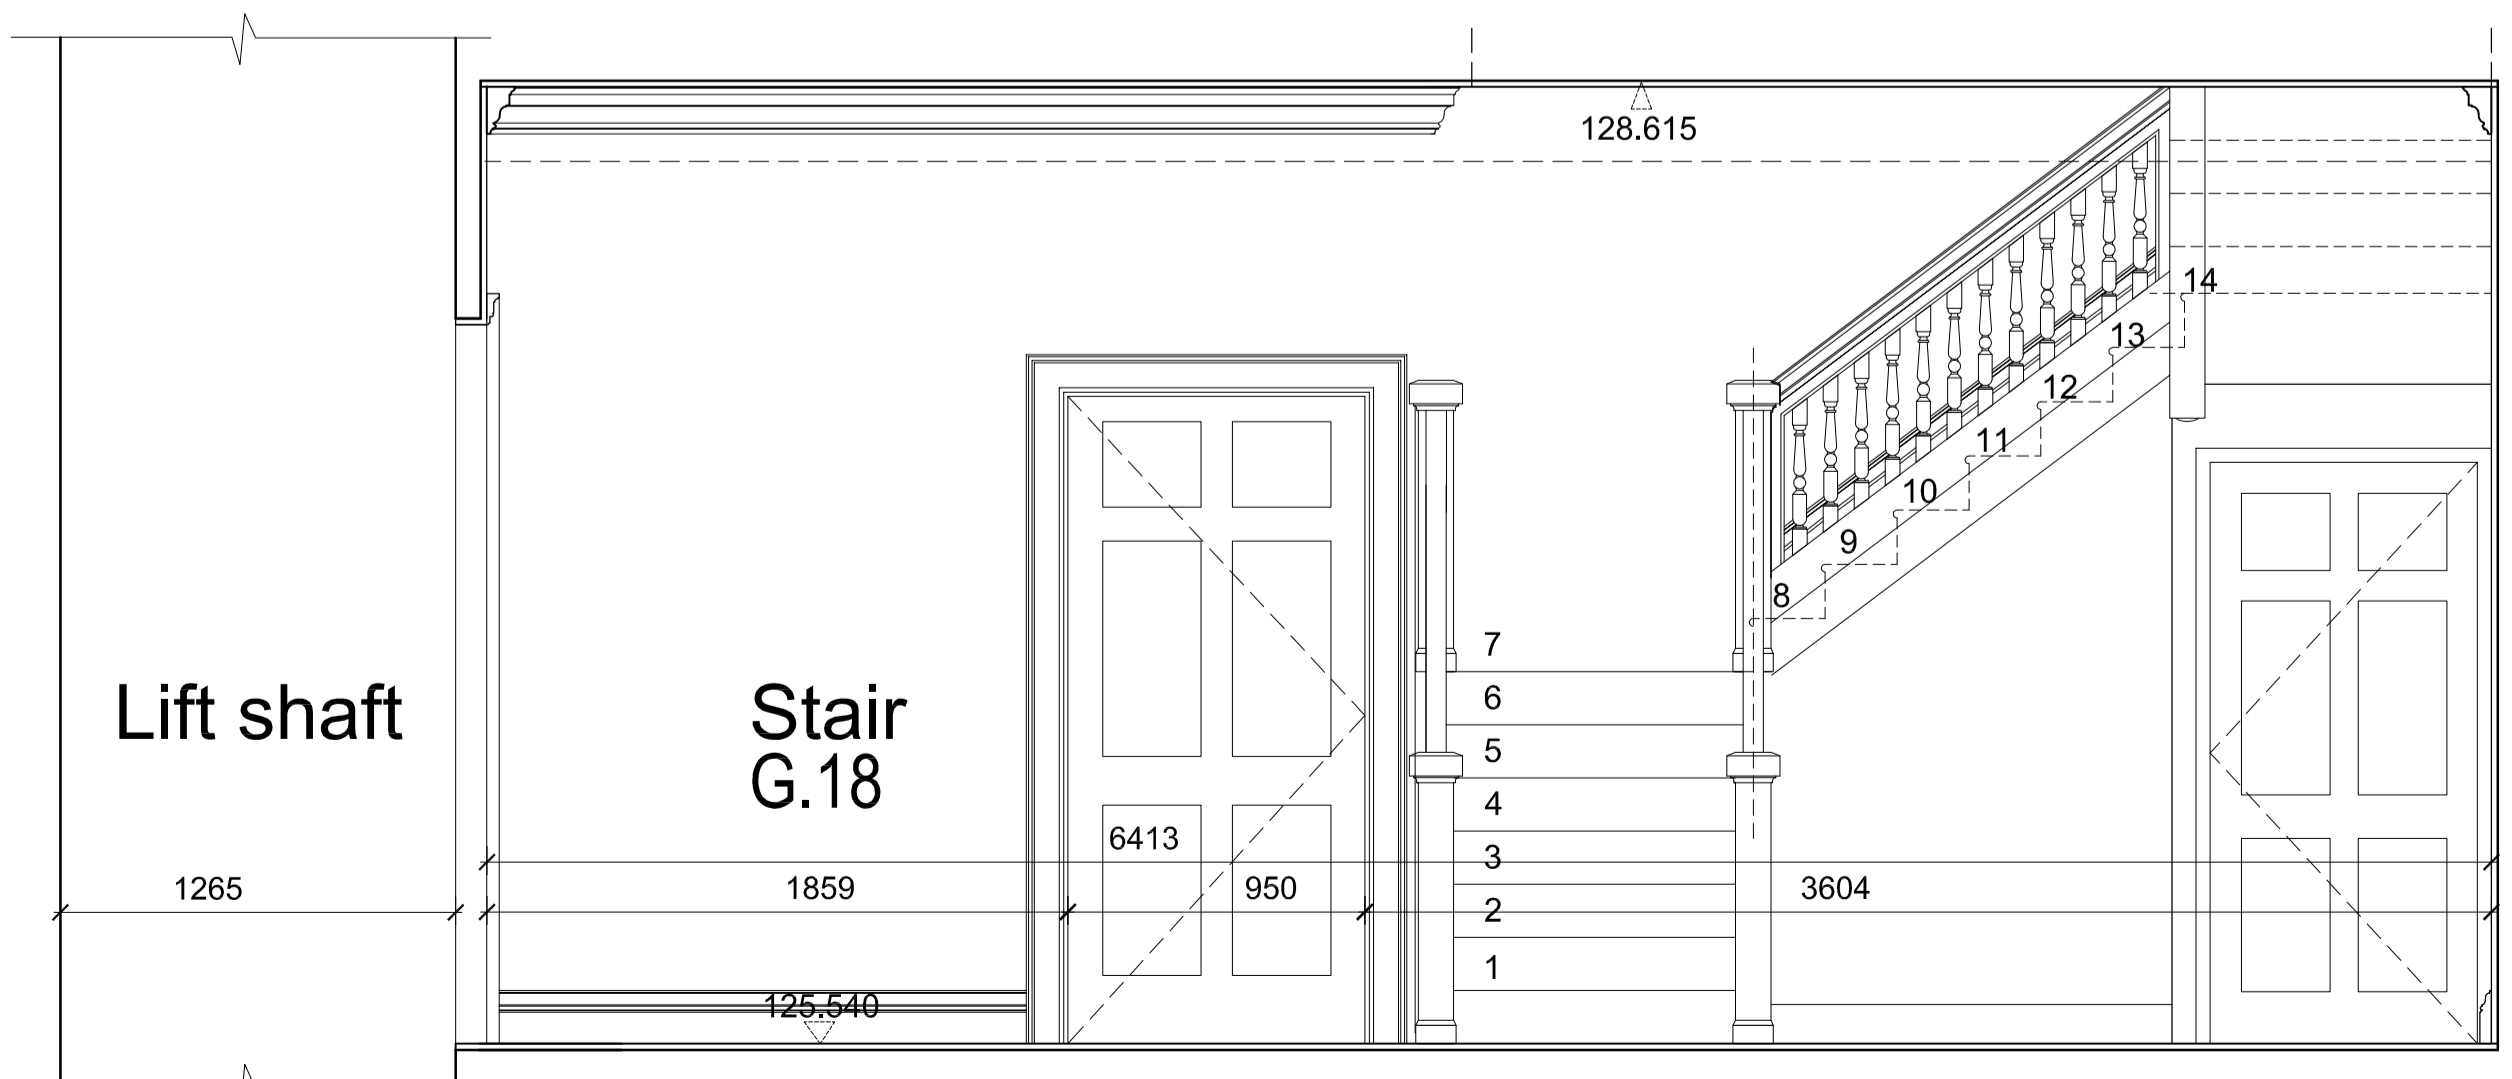

ELEVATION D. 1:25.

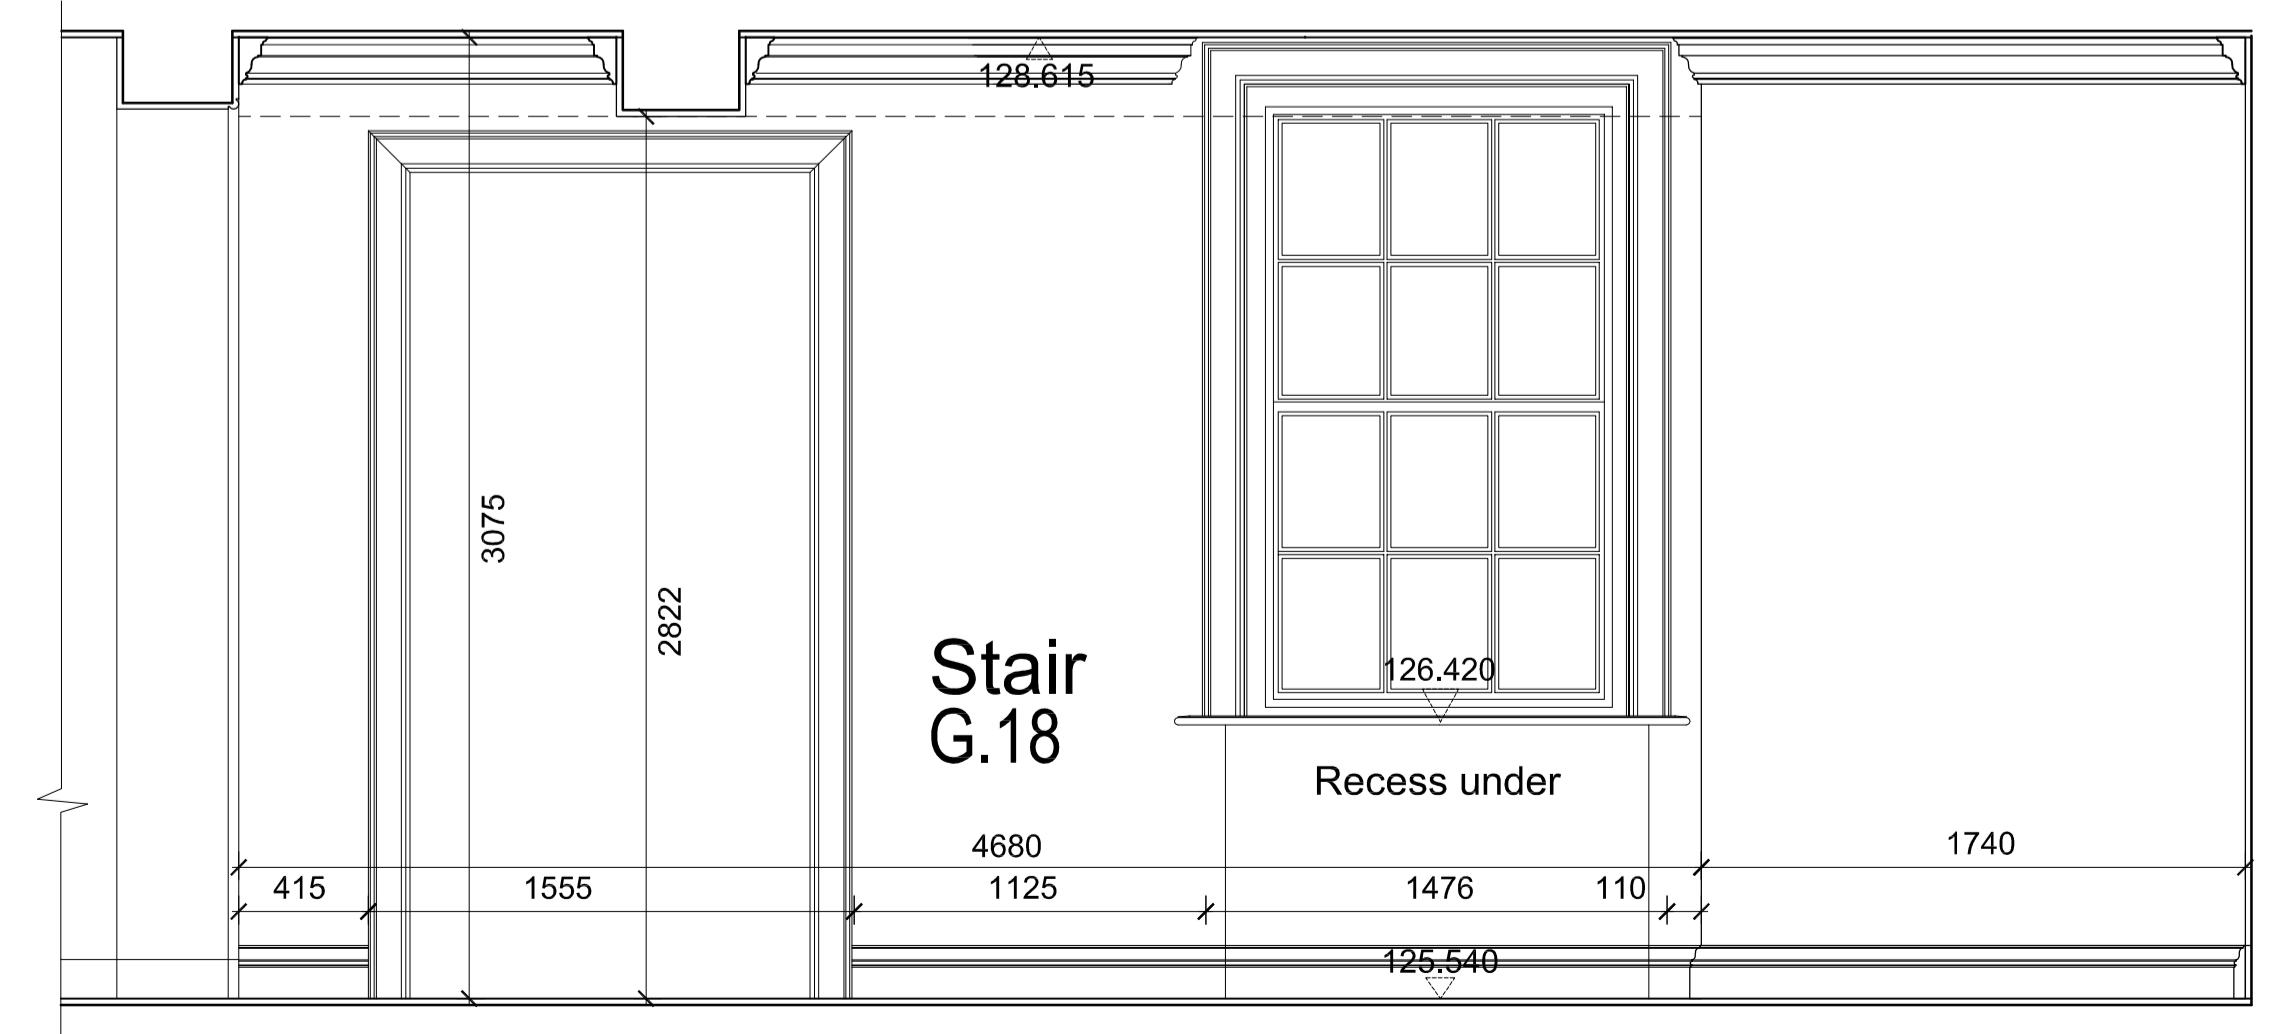

ELEVATION C. 1:25.

Rev	Date	Description
-	00-00-00	-

WITANHURST CONSTRUCTION
MANAGEMENT LTD.
THE GATEHOUSE,
41 HIGHGATE WEST HILL,
LONDON, N6 6LS.
Tel: 0207 209 5175 Fax: 0207 209 5407
Email: admin@witanhurst.com

Client:
-
-
-

Project:
WITANHURST HOUSE
41 HIGHGATE WEST HILL,
HIGHGATE,
LONDON, N6 6LS.

Title:
ROOM ELEVATIONS
BACK STAIRWELL - G18
PLAN & ELEVATIONS ABCD

Date:	Drawing No:	Rev:
11-01-10	601-E-246	_000
Scale: 1:25		