





New stair from first floor to proposed second floor

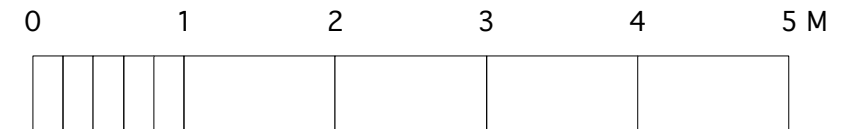

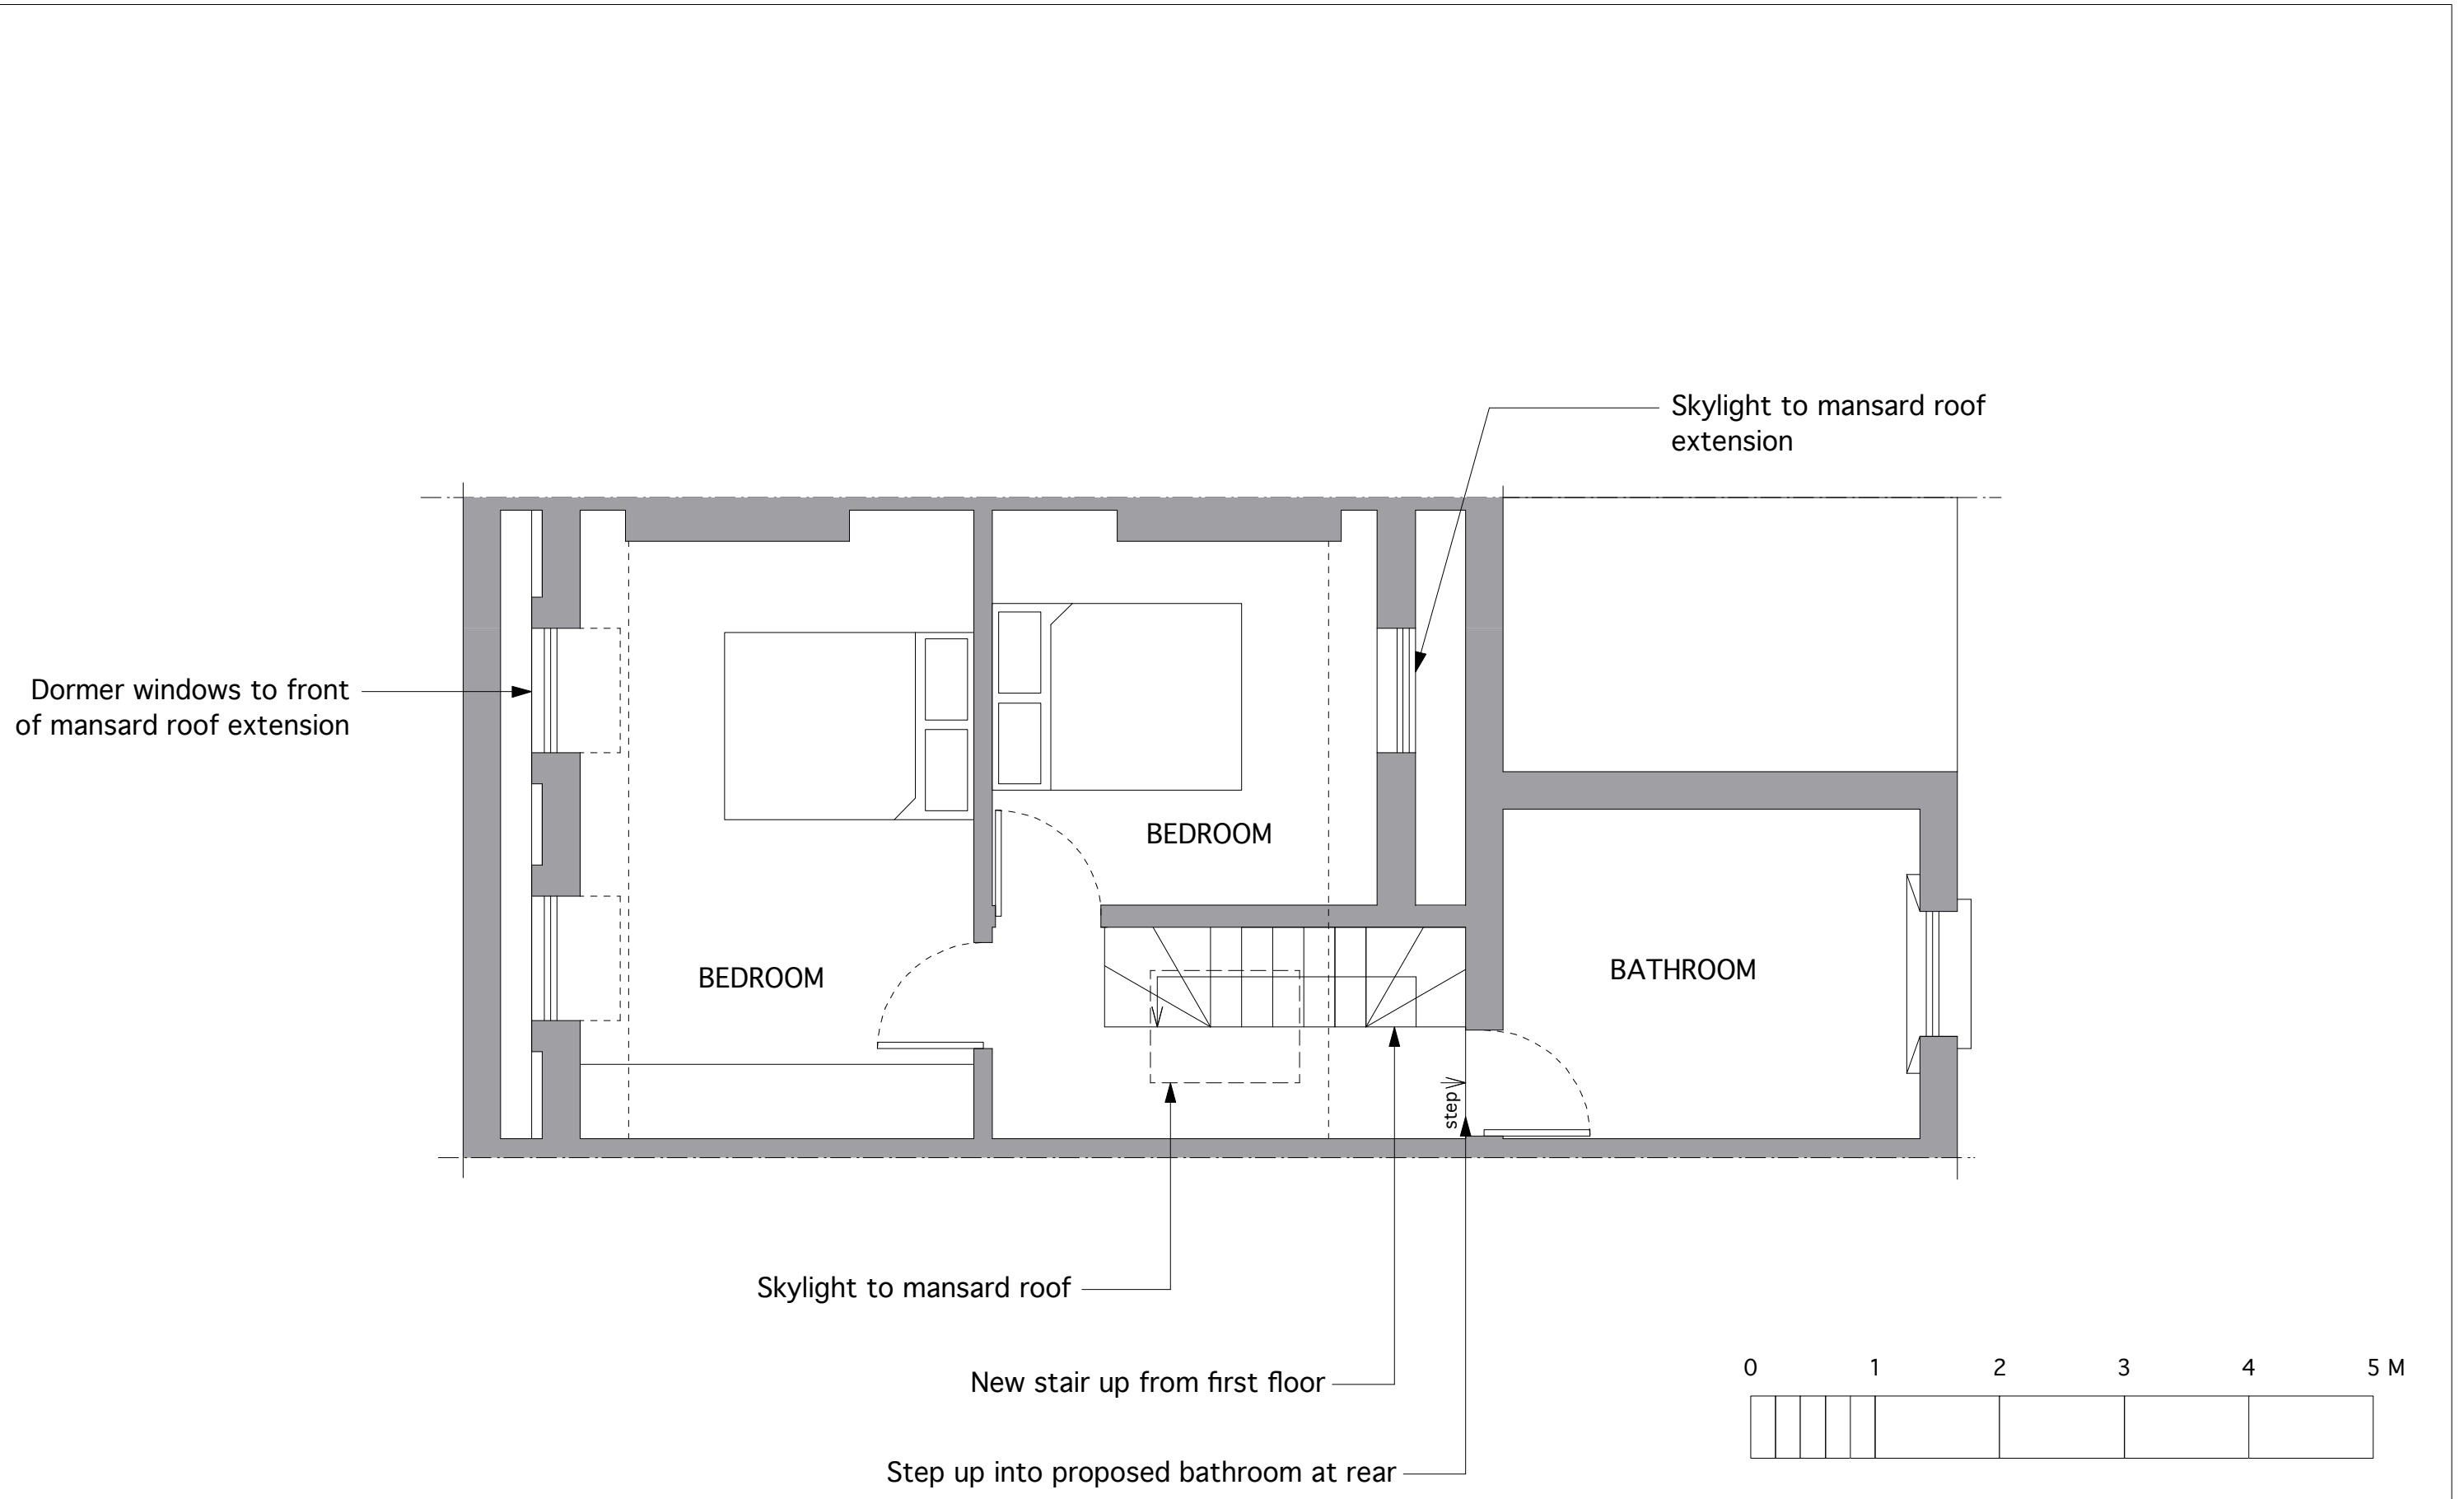


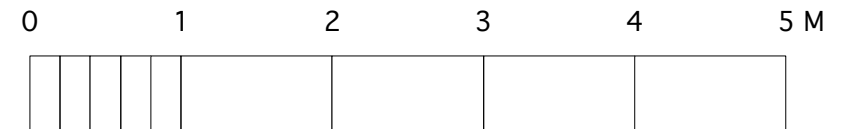

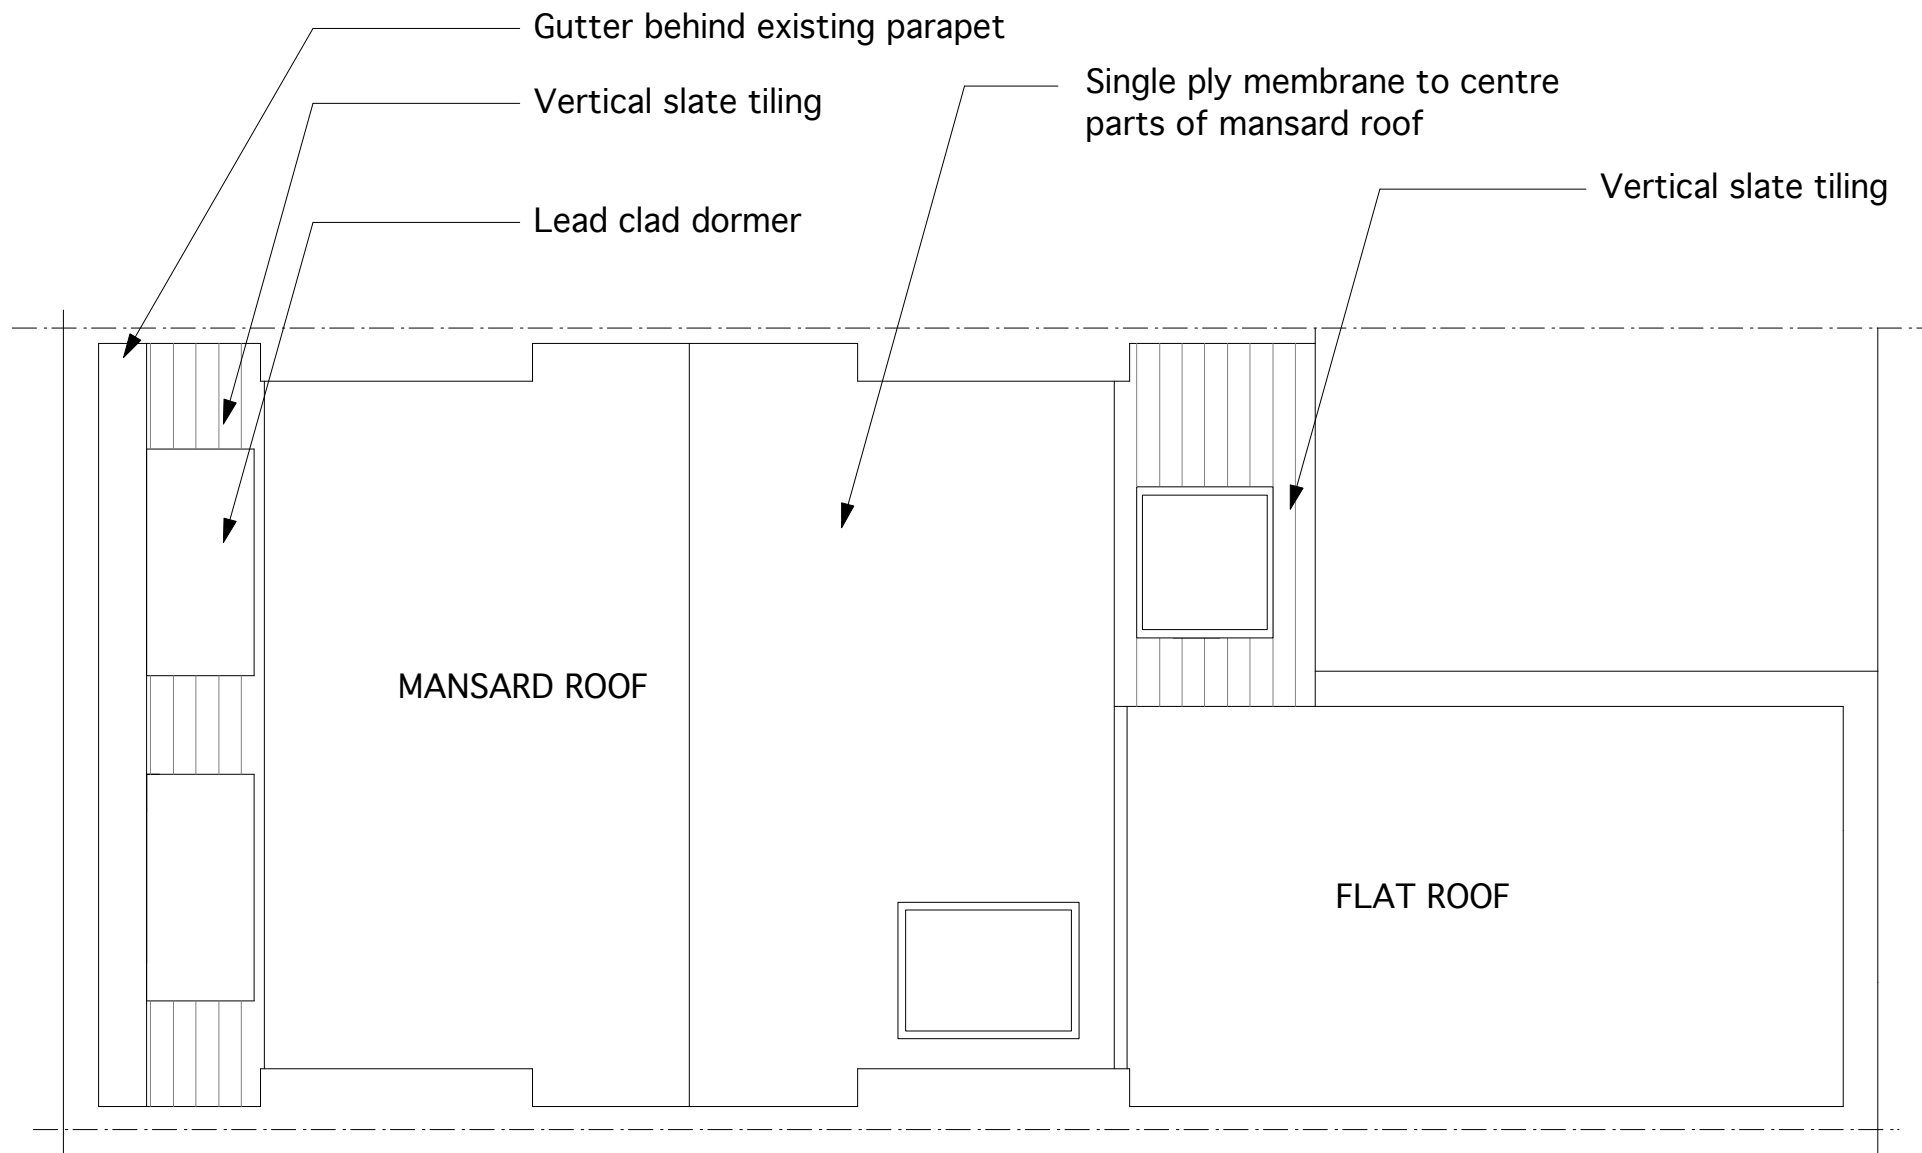

Front Elevation

Height of proposed party wall to be as granted in planning application 11/3964/P (22 Ivor Street)

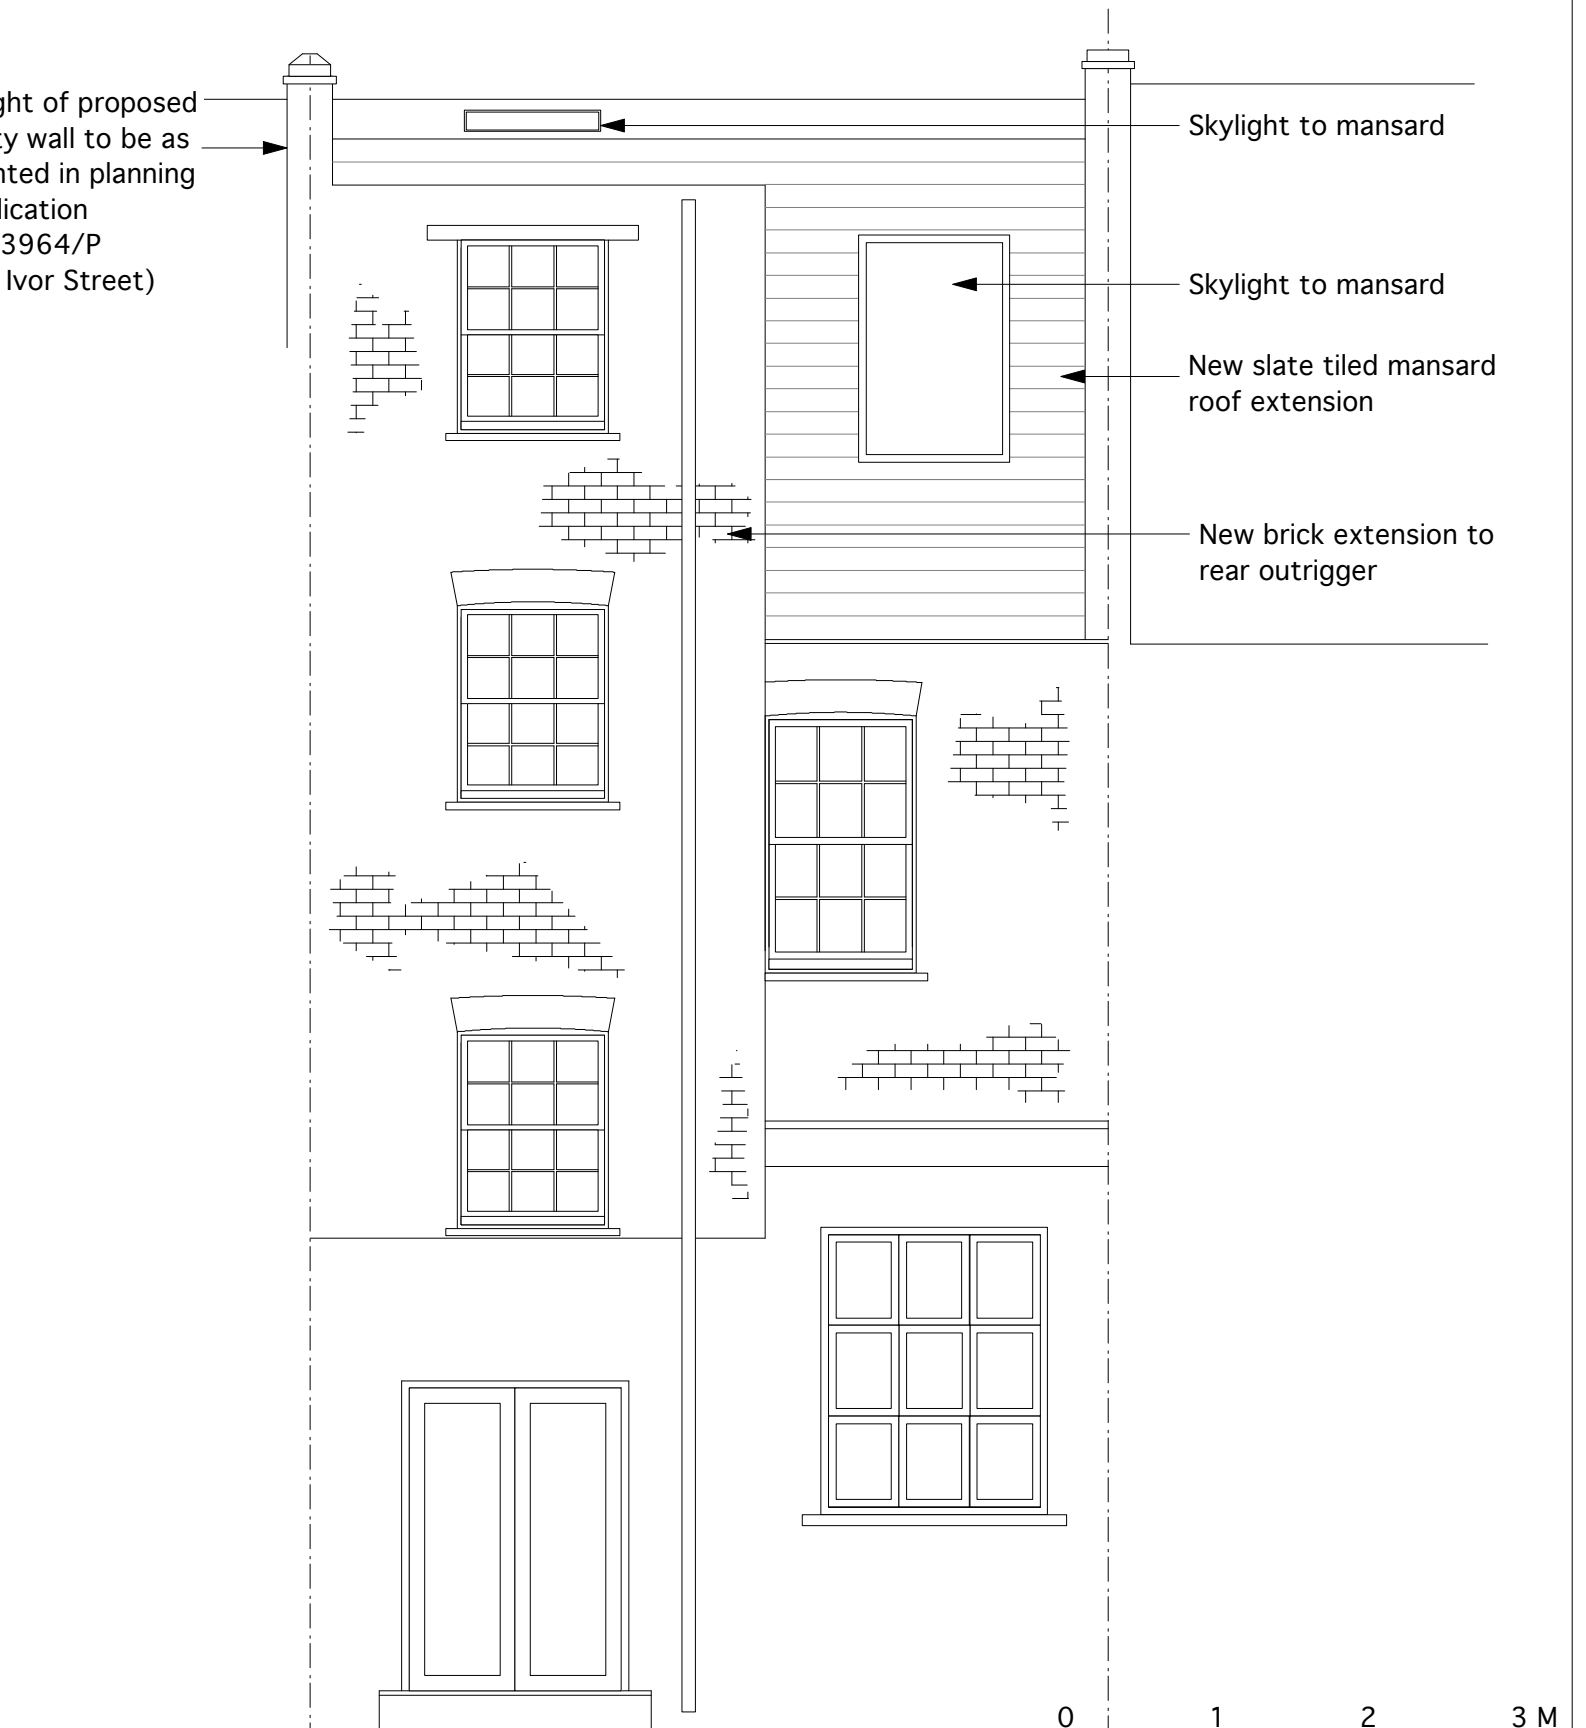

Rear Elevation

