



**PART ELEVATION 1:100 @ A1**

**BUCK STREET ELEVATION NORTH EXISTING**

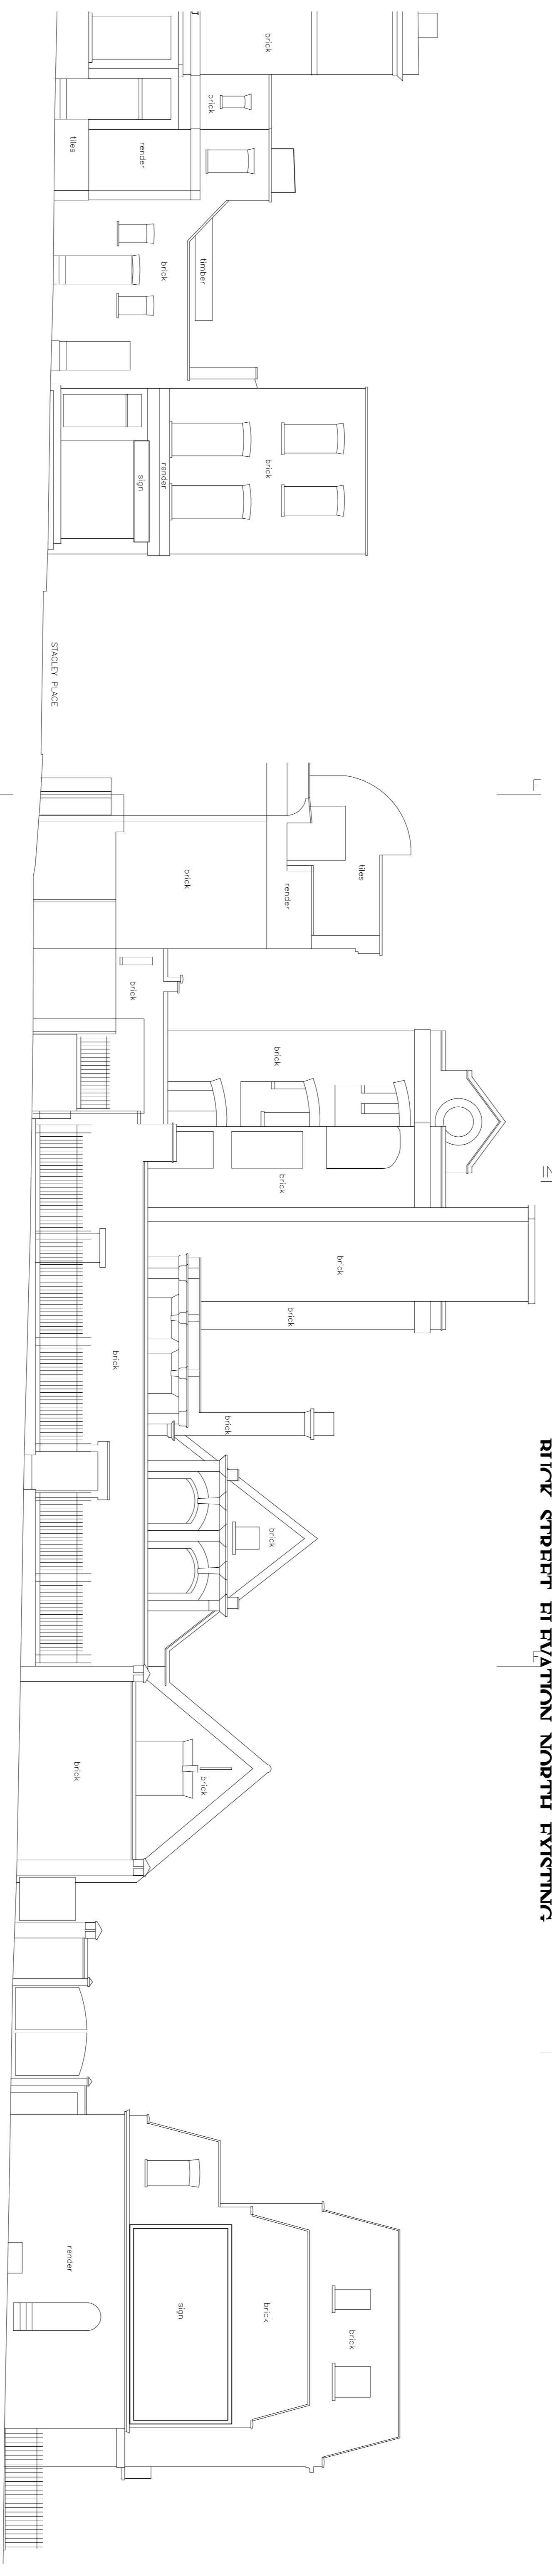

**PART ELEVATION 1:100 @ A1**


**BUCK STREET ELEVATION NORTH EXISTING**

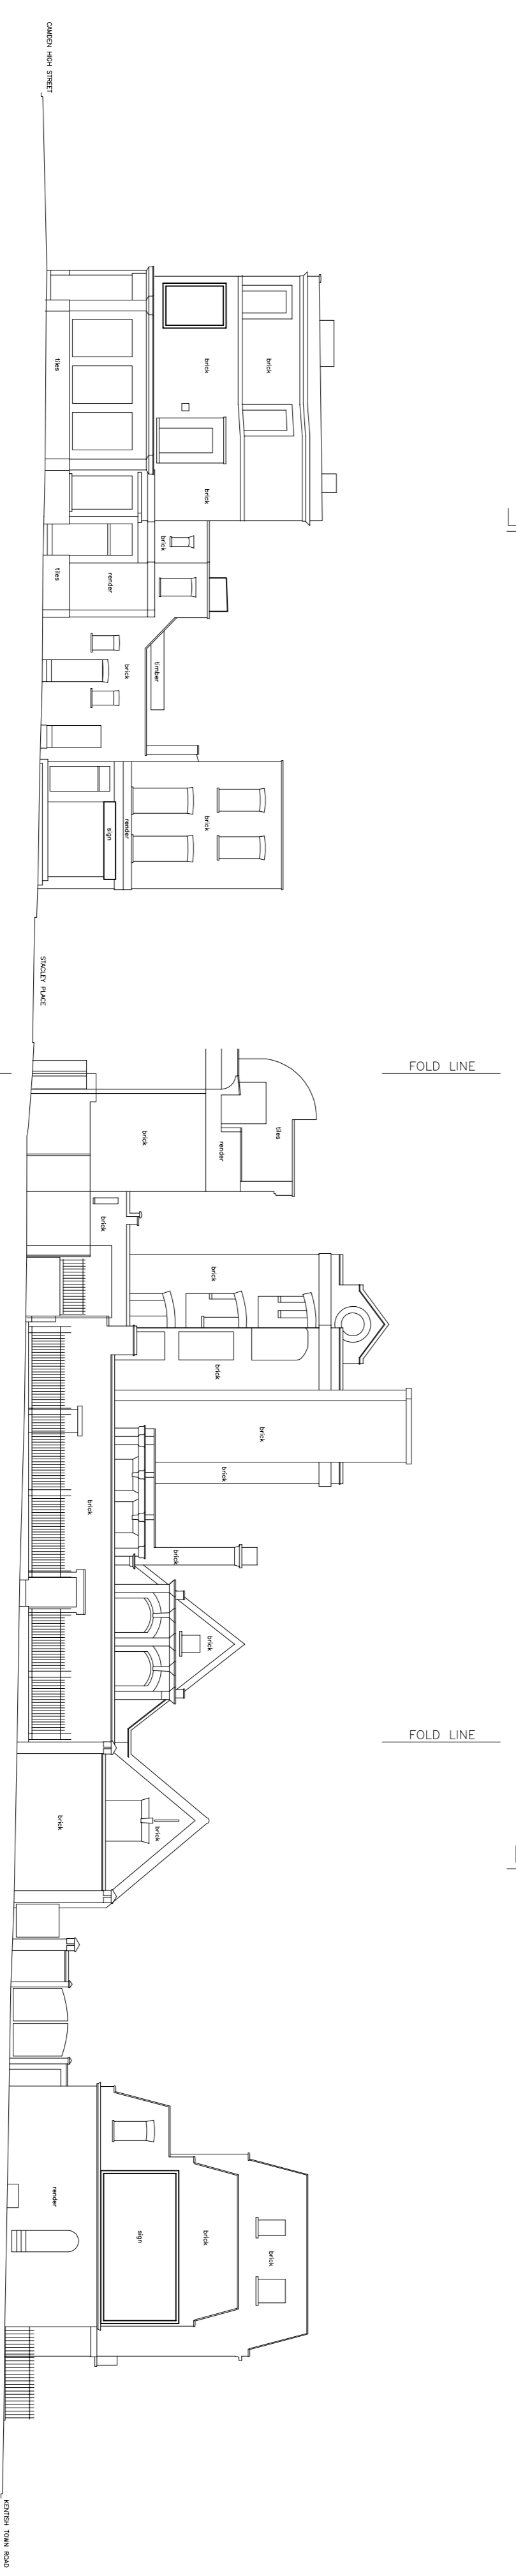

**1:200 @ A1**

**BUCK STREET ELEVATION NORTH EXISTING**

| NO. | DATE | DESCRIPTION OF REVISIONS |
|-----|------|--------------------------|
|     |      |                          |
|     |      |                          |


**Foundation**  
 ARCHITECTS  
 LTD.

Omnibus, 39-41 North Road, London, N7 9DP Email: info@foundation-architects.com  
 CAMDEN MARKET, NW1

PROJECT: EXISTING ELEVATIONS BUCK STREET NORTH  
 SCALE: 1:100 & 1:200 (W/A2/D10)  
 DRAWN: [ ] CHECKED: [ ] DATE: 4/3  
 E302

\*Scale is 1:200 at A3