



BUCK STREET ELEVATION SOUTH

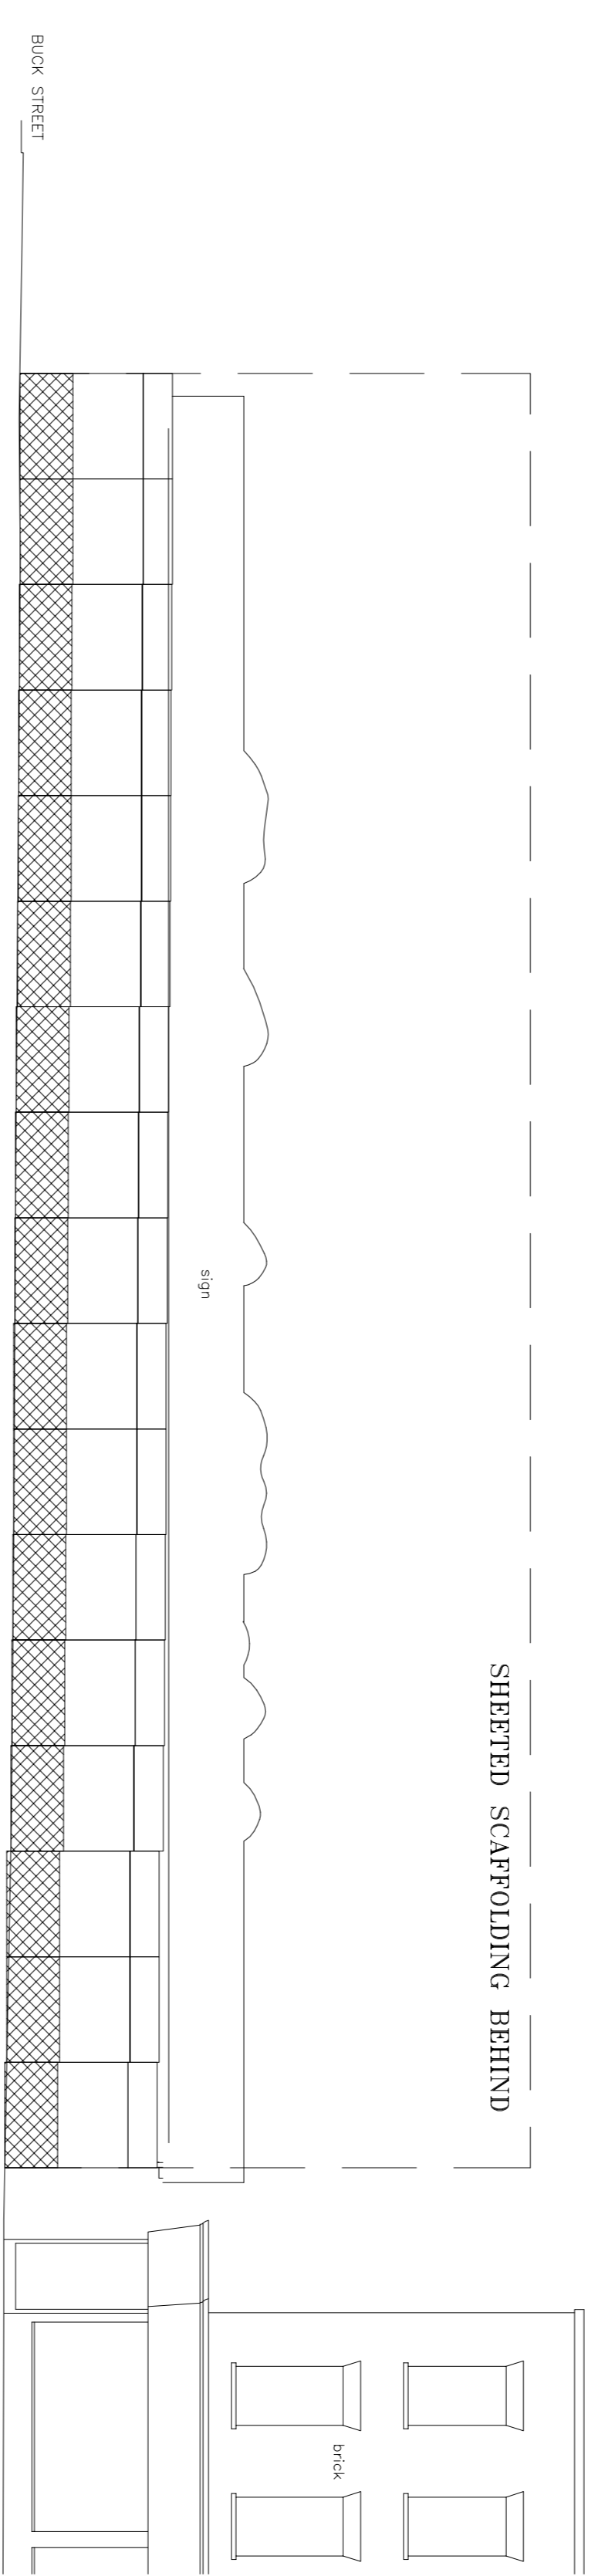

CAMDEN HIGH STREET ELEVATION

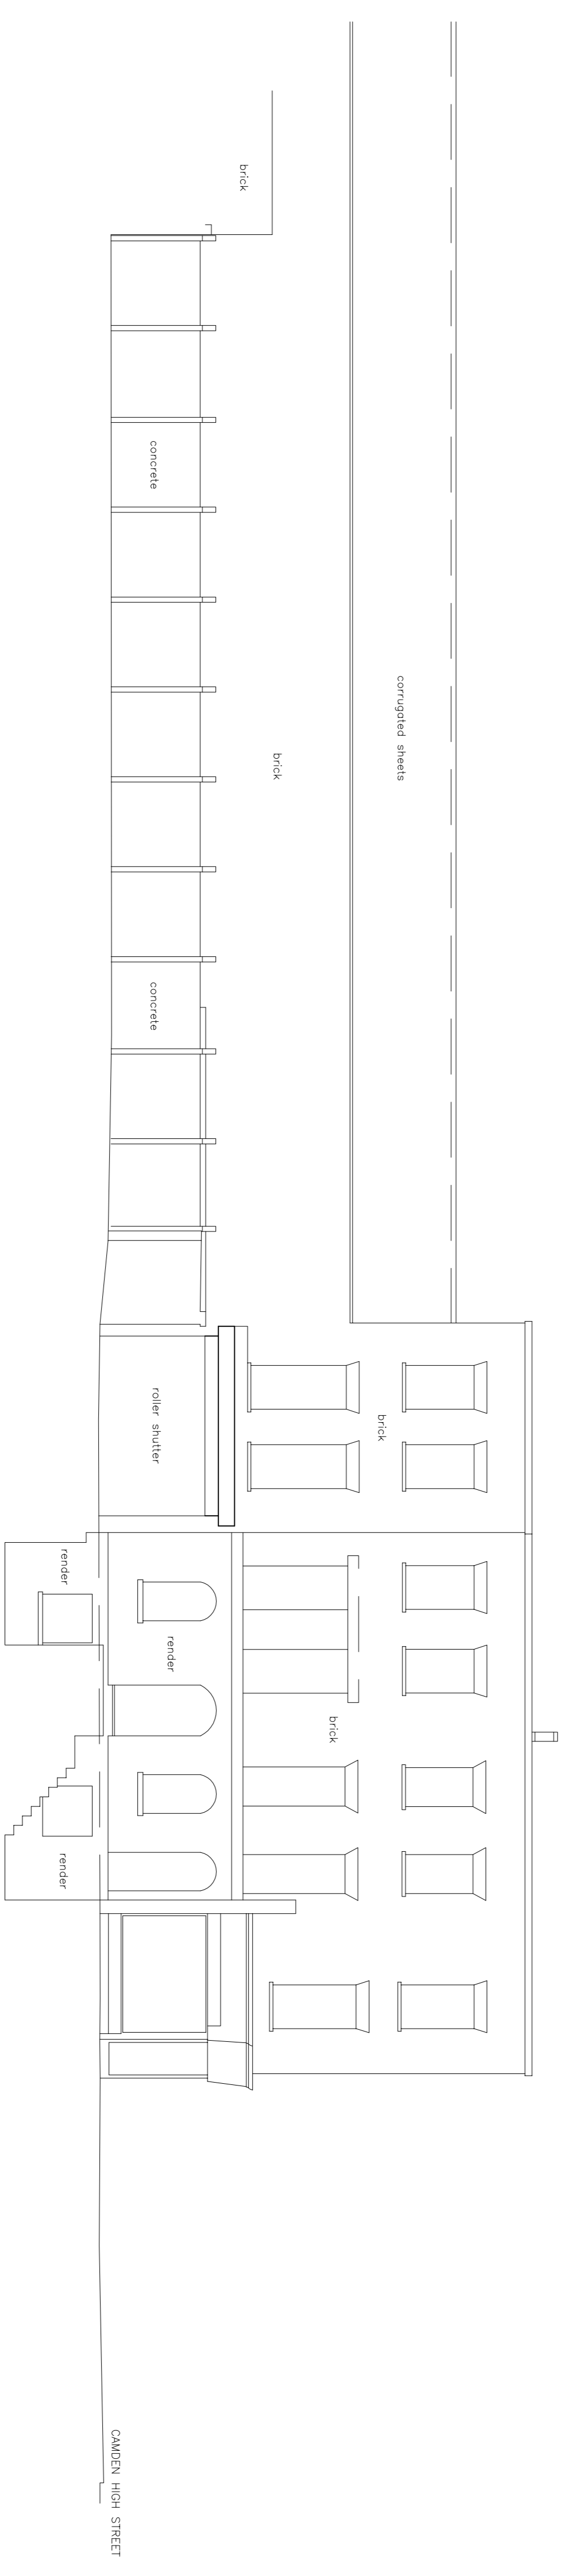

BUCK STREET ELEVATION

1:200 @ A3



(No.10)

(No.190)

revision	date	scale	description of amendments

Foundation Architects Ltd.

181
PROPOSED ELEVATIONS BUCK STREET 1

1:100 @ A1 JUNE 2010

443

P300

Omnihaus, 39-41 North Road, London, N7 9DP Email: info@foundation-architects.com

Project: **CAMDEN MARKET, NW1**

Scale: 1:100 @ A1 JUNE 2010

Drawn: [] Checked: [] 443

Eng. No. []

All dimensions to be verified on site.

*Scale is 1:200 at A3