


**PART ELEVATION 1:100 @ A1**

FOLD LINE


**BUCK STREET ELEVATION NORTH PROPOSED**

D LINE

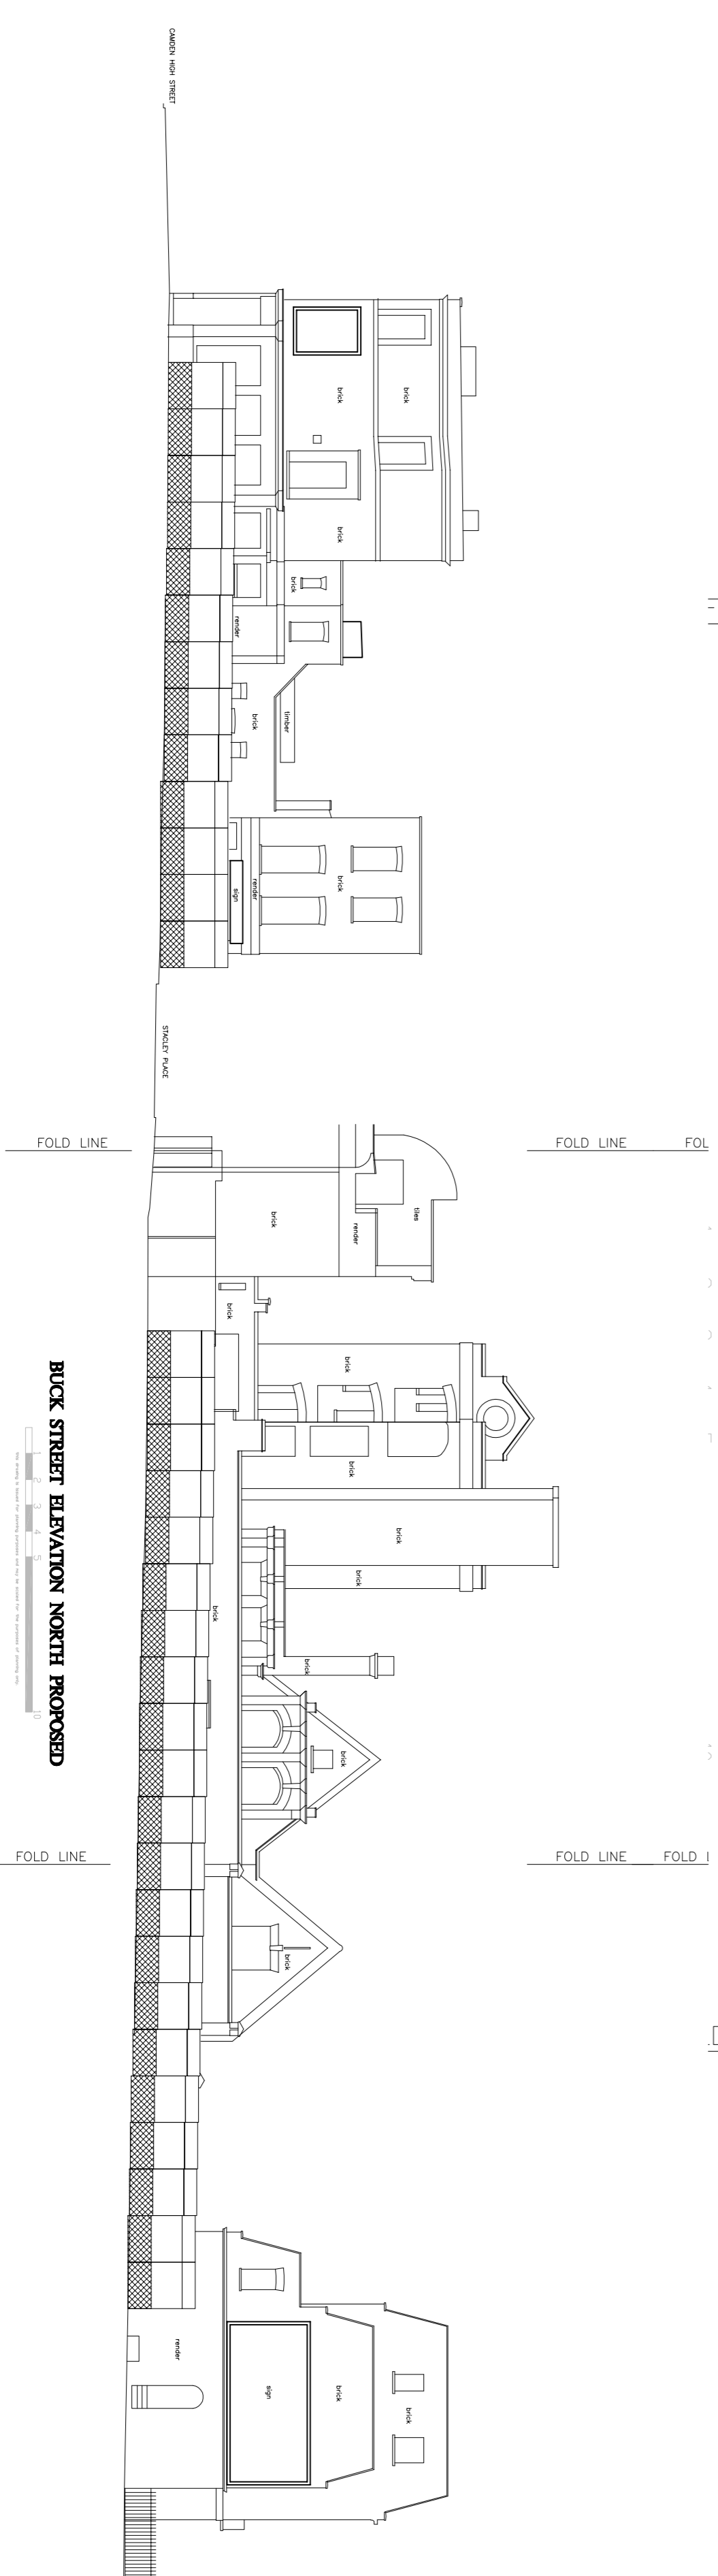

**1:200 @ A1**

revision	date	author	description of amendments


**Foundation**  
 ARCHITECTS  
 Ltd.

project  
**CAMDEN MARKET, NW1**  
**PROPOSED ELEVATIONS BUCK STREET NORTH**

181  
 1:100 & 1:200(N/A2)D10  
 443  
**P302**

Omnibus, 39-41 North Road, London, N7 8DP Email: info@foundation-architects.com  
 Tel: 020 7324 4433 Fax: 020 7324 4434  
 All dimensions to be verified on site.

\*Scale is 1:200 at A3