
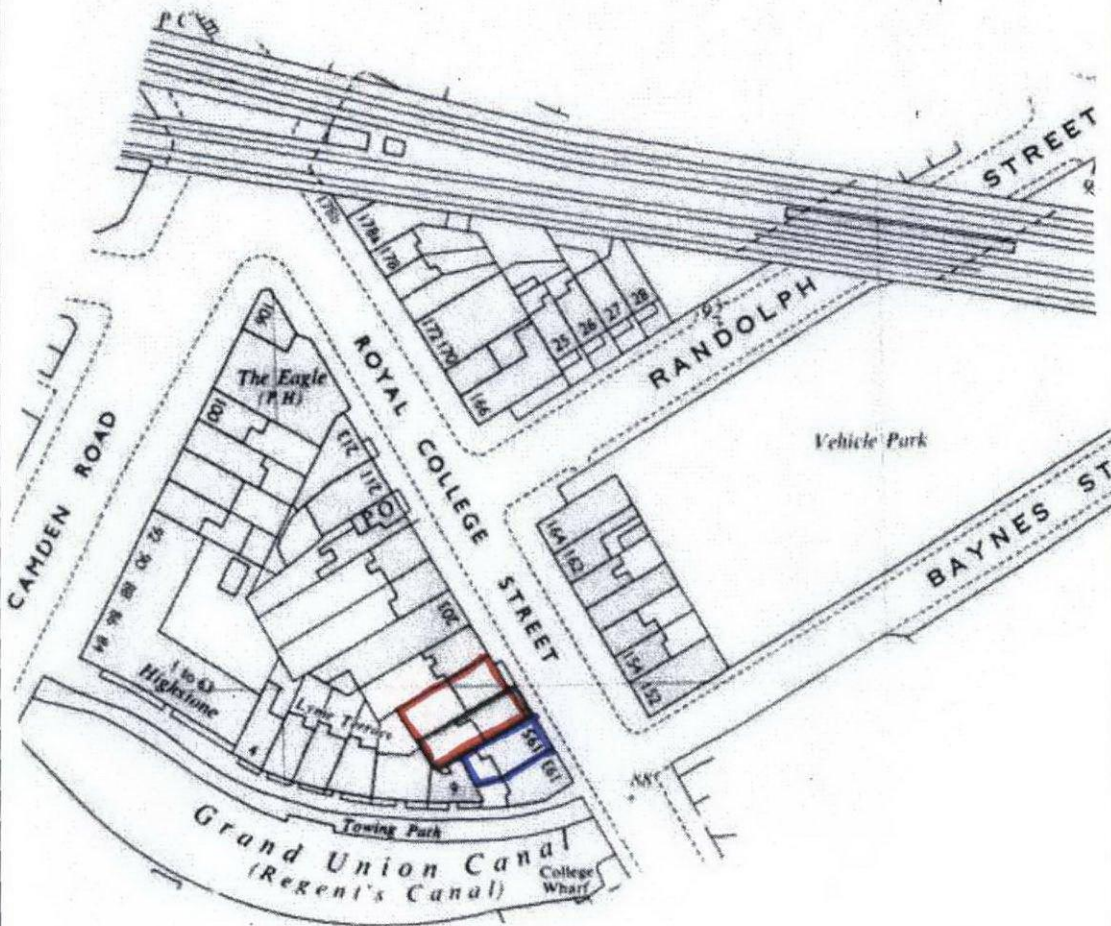


No scaled dimensions to be taken from this drawing. All dimensions to be site checked.

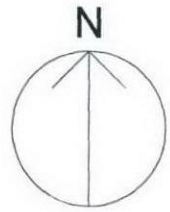

CGA architects

221 East Barnet Road,
Barnet, Herts EN4 8QS

Tel: 020 8449 5100

Fax: 020 8449 5170

©

Client:

Mr. P. Koumourou

Site:

197-199
Royal College Street
London, NW1 0SG

Drawing Title:

Site Location Plan

Scale: 1:1250 @ A4

Date: Nov. 2011

Drg. No. 749/01

Rev. #