




NOTE: DIMENSIONS AND LAYOUT TO BE VERIFIED PRIOR TO COMMENCEMENT OF ANY WORKS

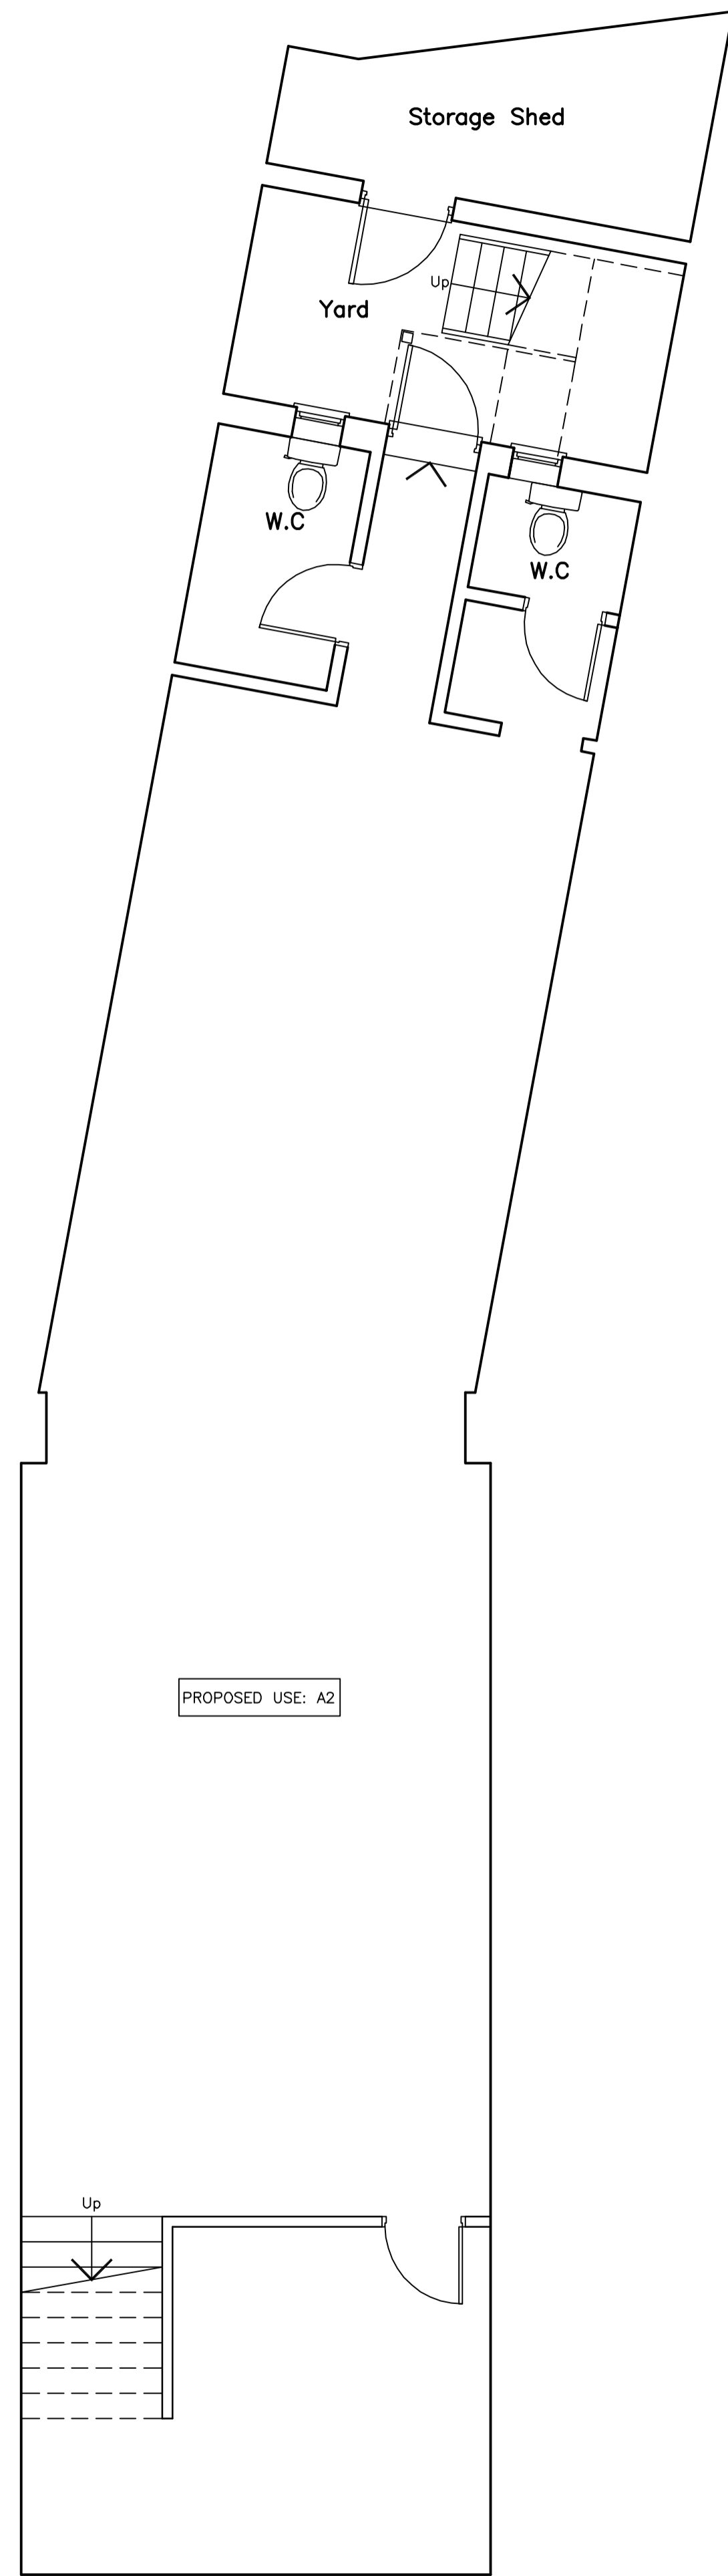


BASEMENT PLAN

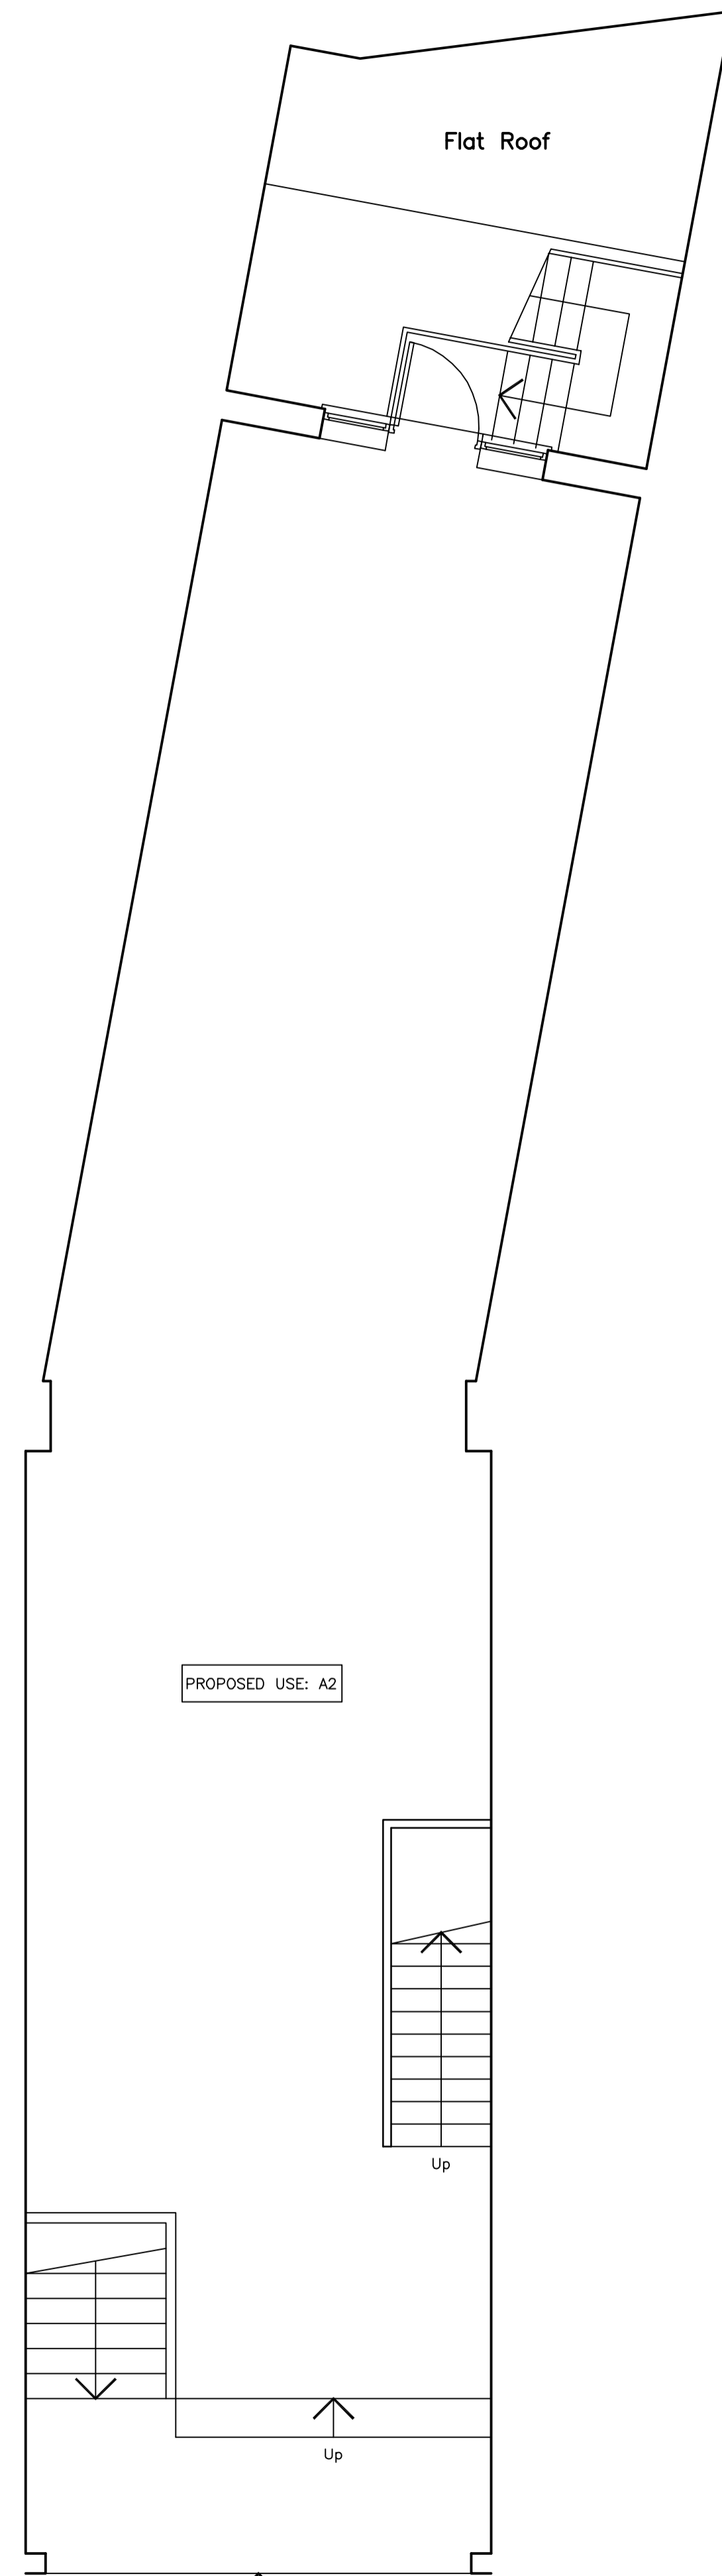


GROUND FLOOR PLAN

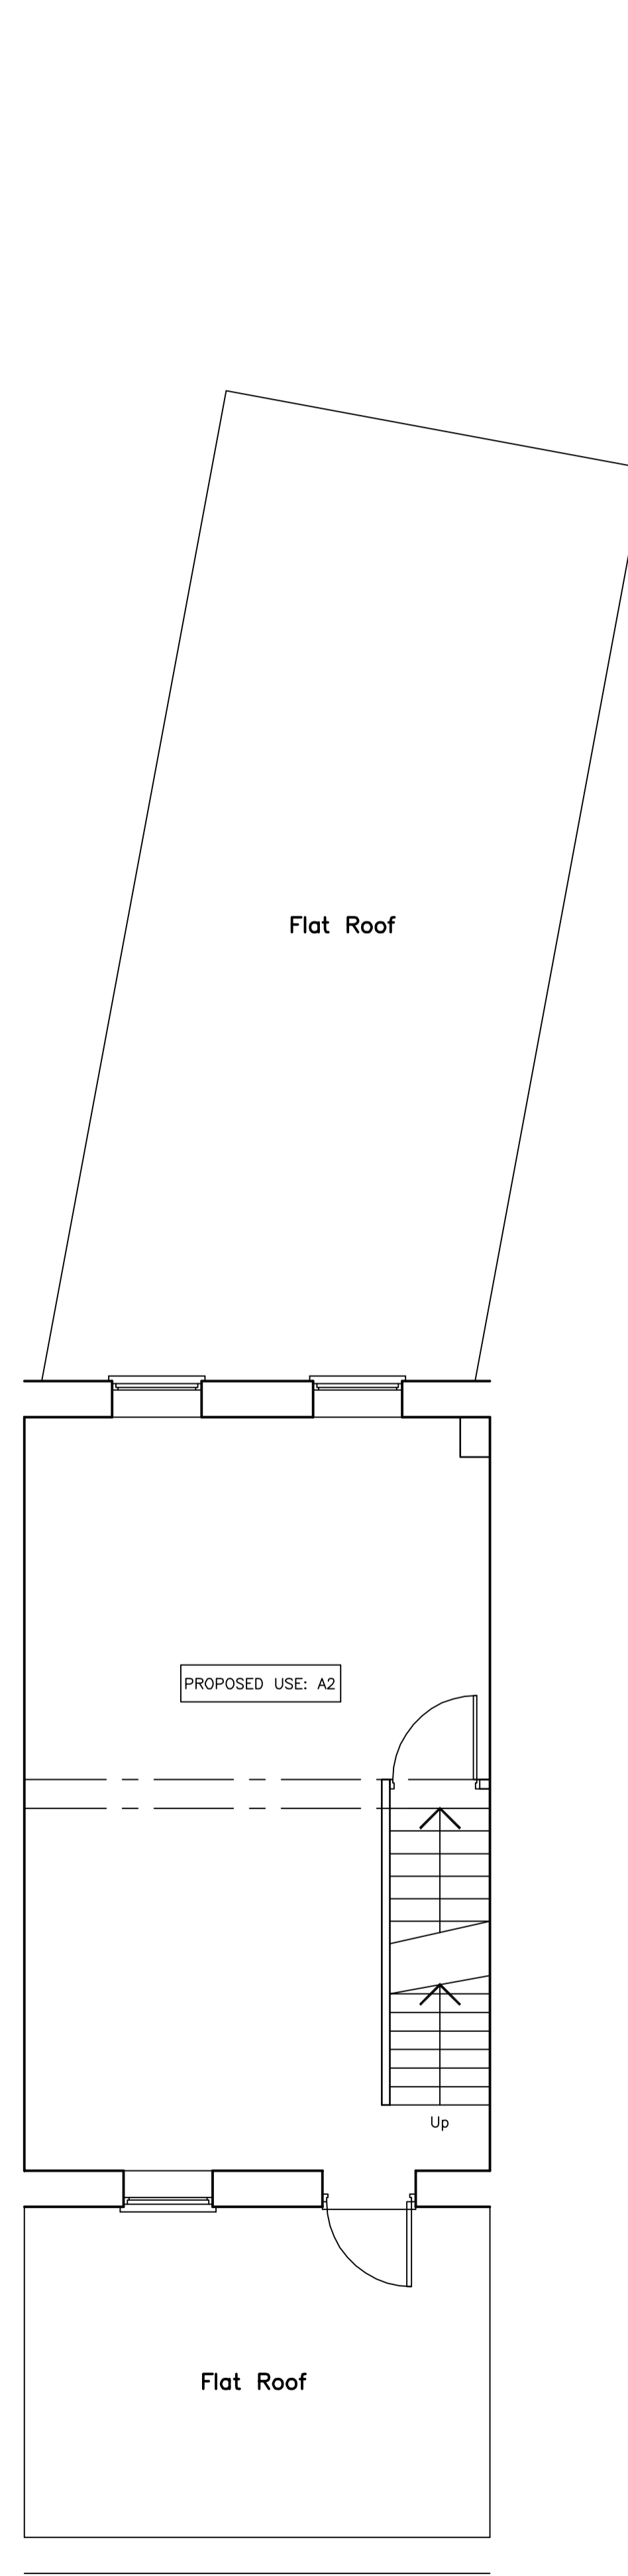


FIRST FLOOR PLAN

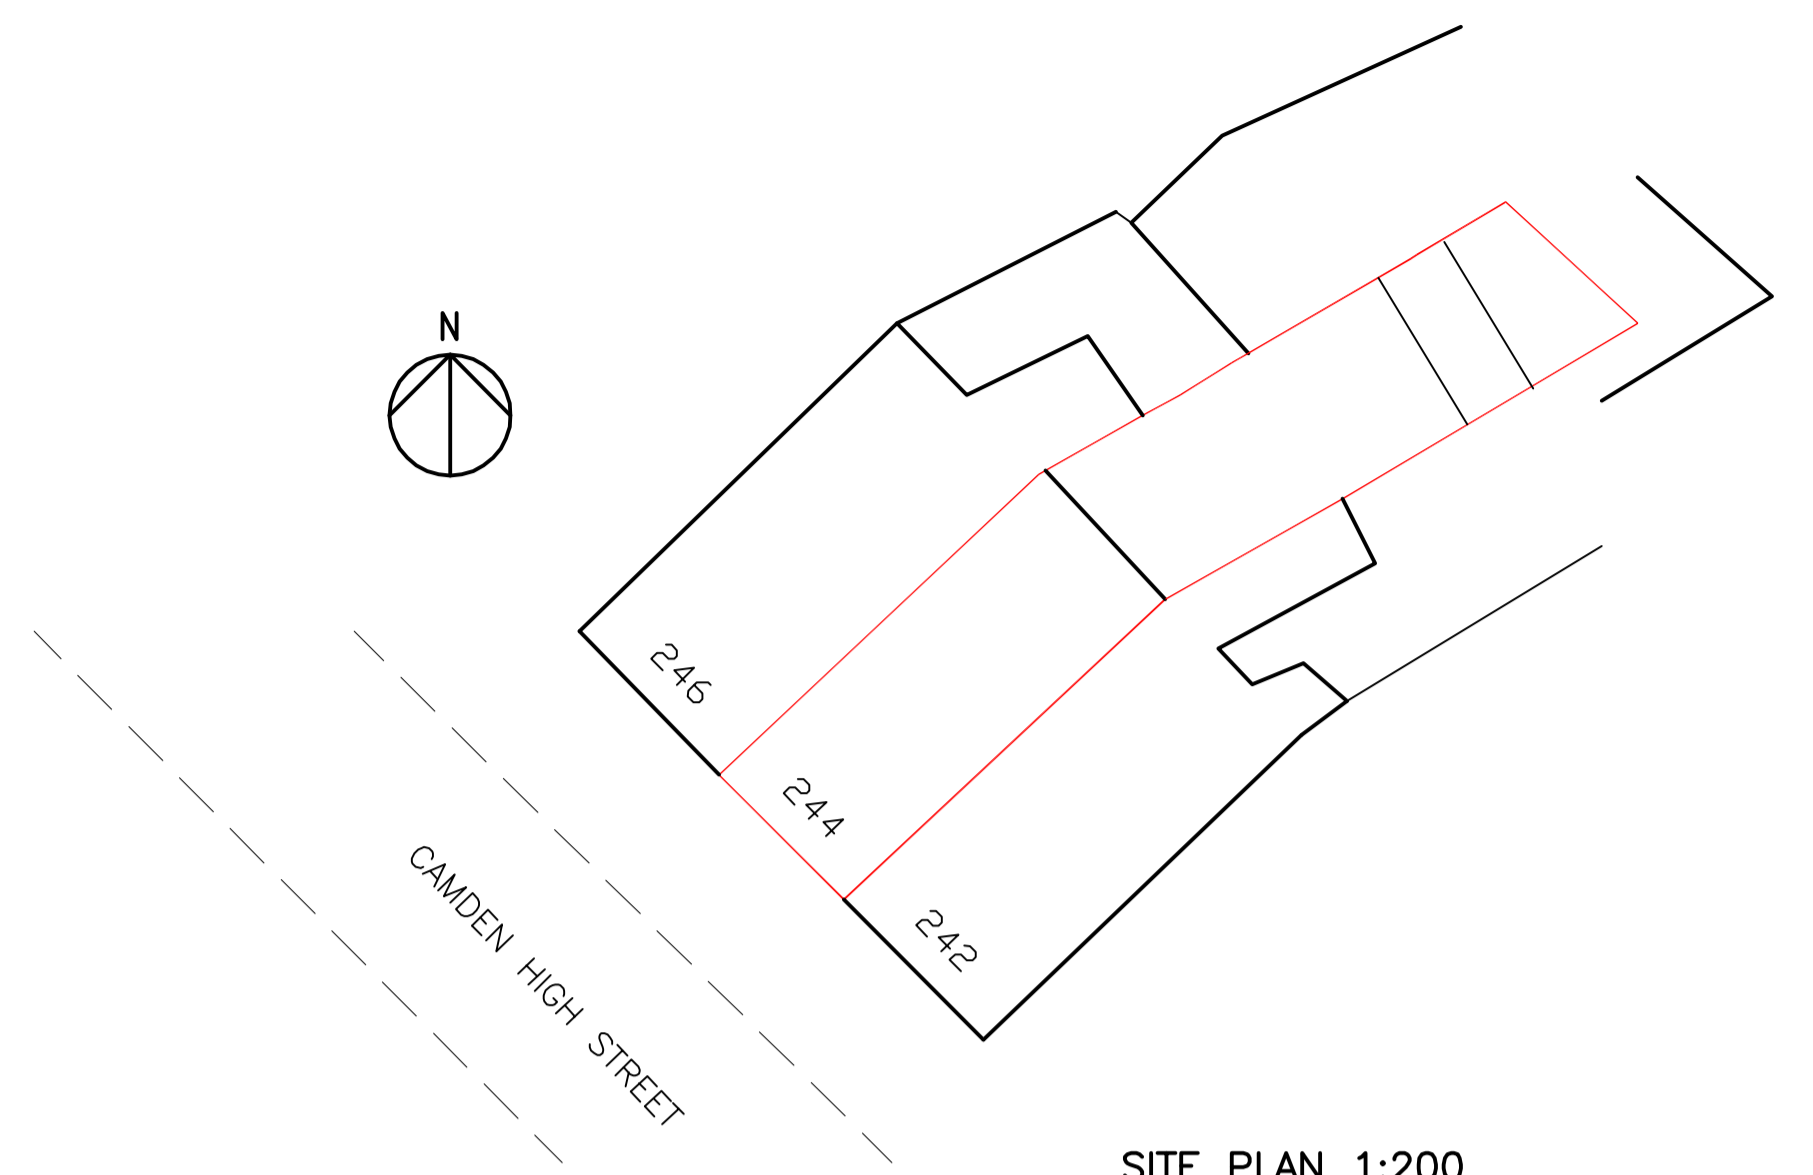

SITE PLAN 1:200

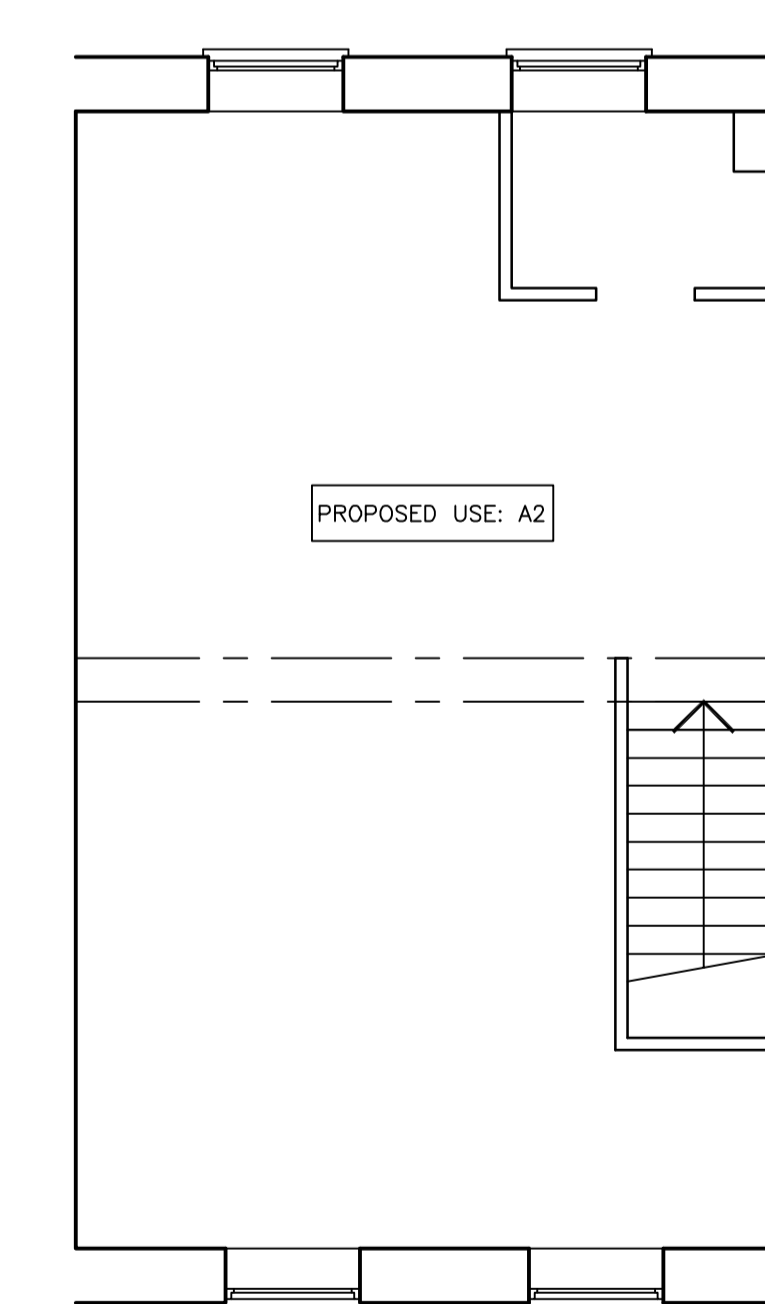

SECOND FLOOR PLAN

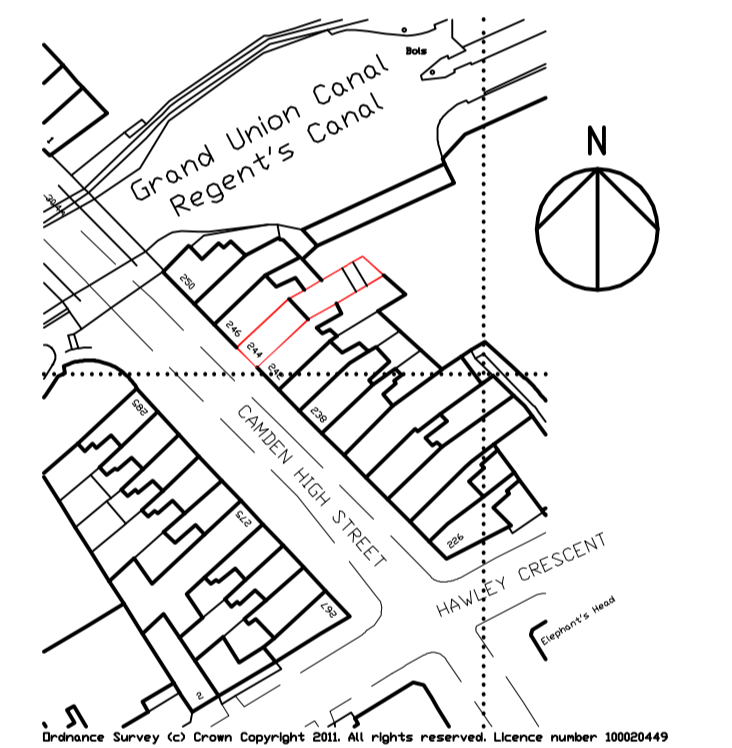

LOCATION PLAN 1:1250

AMENDMENTS

- THIS DRAWING IS COPYRIGHT AND MAY NOT BE USED OR REPRODUCED WITHOUT PERMISSION OF JEFFS ASSOCIATES
- NO DIMENSIONS TO BE SCALED FROM THIS DRAWING
- ALL DETAILS & LEVELS OF EXISTING CONSTRUCTION TO BE VERIFIED BY THE CONTRACTOR BEFORE THE COMMENCEMENT OF ANY WORKS
- WORKS TO BE CARRIED OUT IN ACCORDANCE WITH THE HEALTH & SAFETY PLAN PREPARED BY THE CLIENT'S APPOINTED CDM CO-ORDINATOR, WHERE APPLICABLE

JEFFS ASSOCIATES
 RETAIL & ARCHITECTURAL DESIGN SURVEYS PROJECT MANAGEMENT
 17 LEA CLOSE, BROUGHTON ASTLEY, LEICESTERSHIRE, LE15 6NW, ENGLAND
 TEL/FAX: 01455 283331 EMAIL: jeffs.associates@iscoll.co.uk

CLIENT
TTT MONEYCORP

LOCATION
**244 CAMDEN HIGH STREET
 CAMDEN TOWN
 LONDON NW1 8QS**

DESCRIPTION
PLANS AS PROPOSED

DATE	SCALE	JOB No.	DRWG No.	REVISION
05/12/11	1:50@A1			

1104 02