


Item 141 62 DOUGHTY WAINZIJ  
NEW ELEVATION

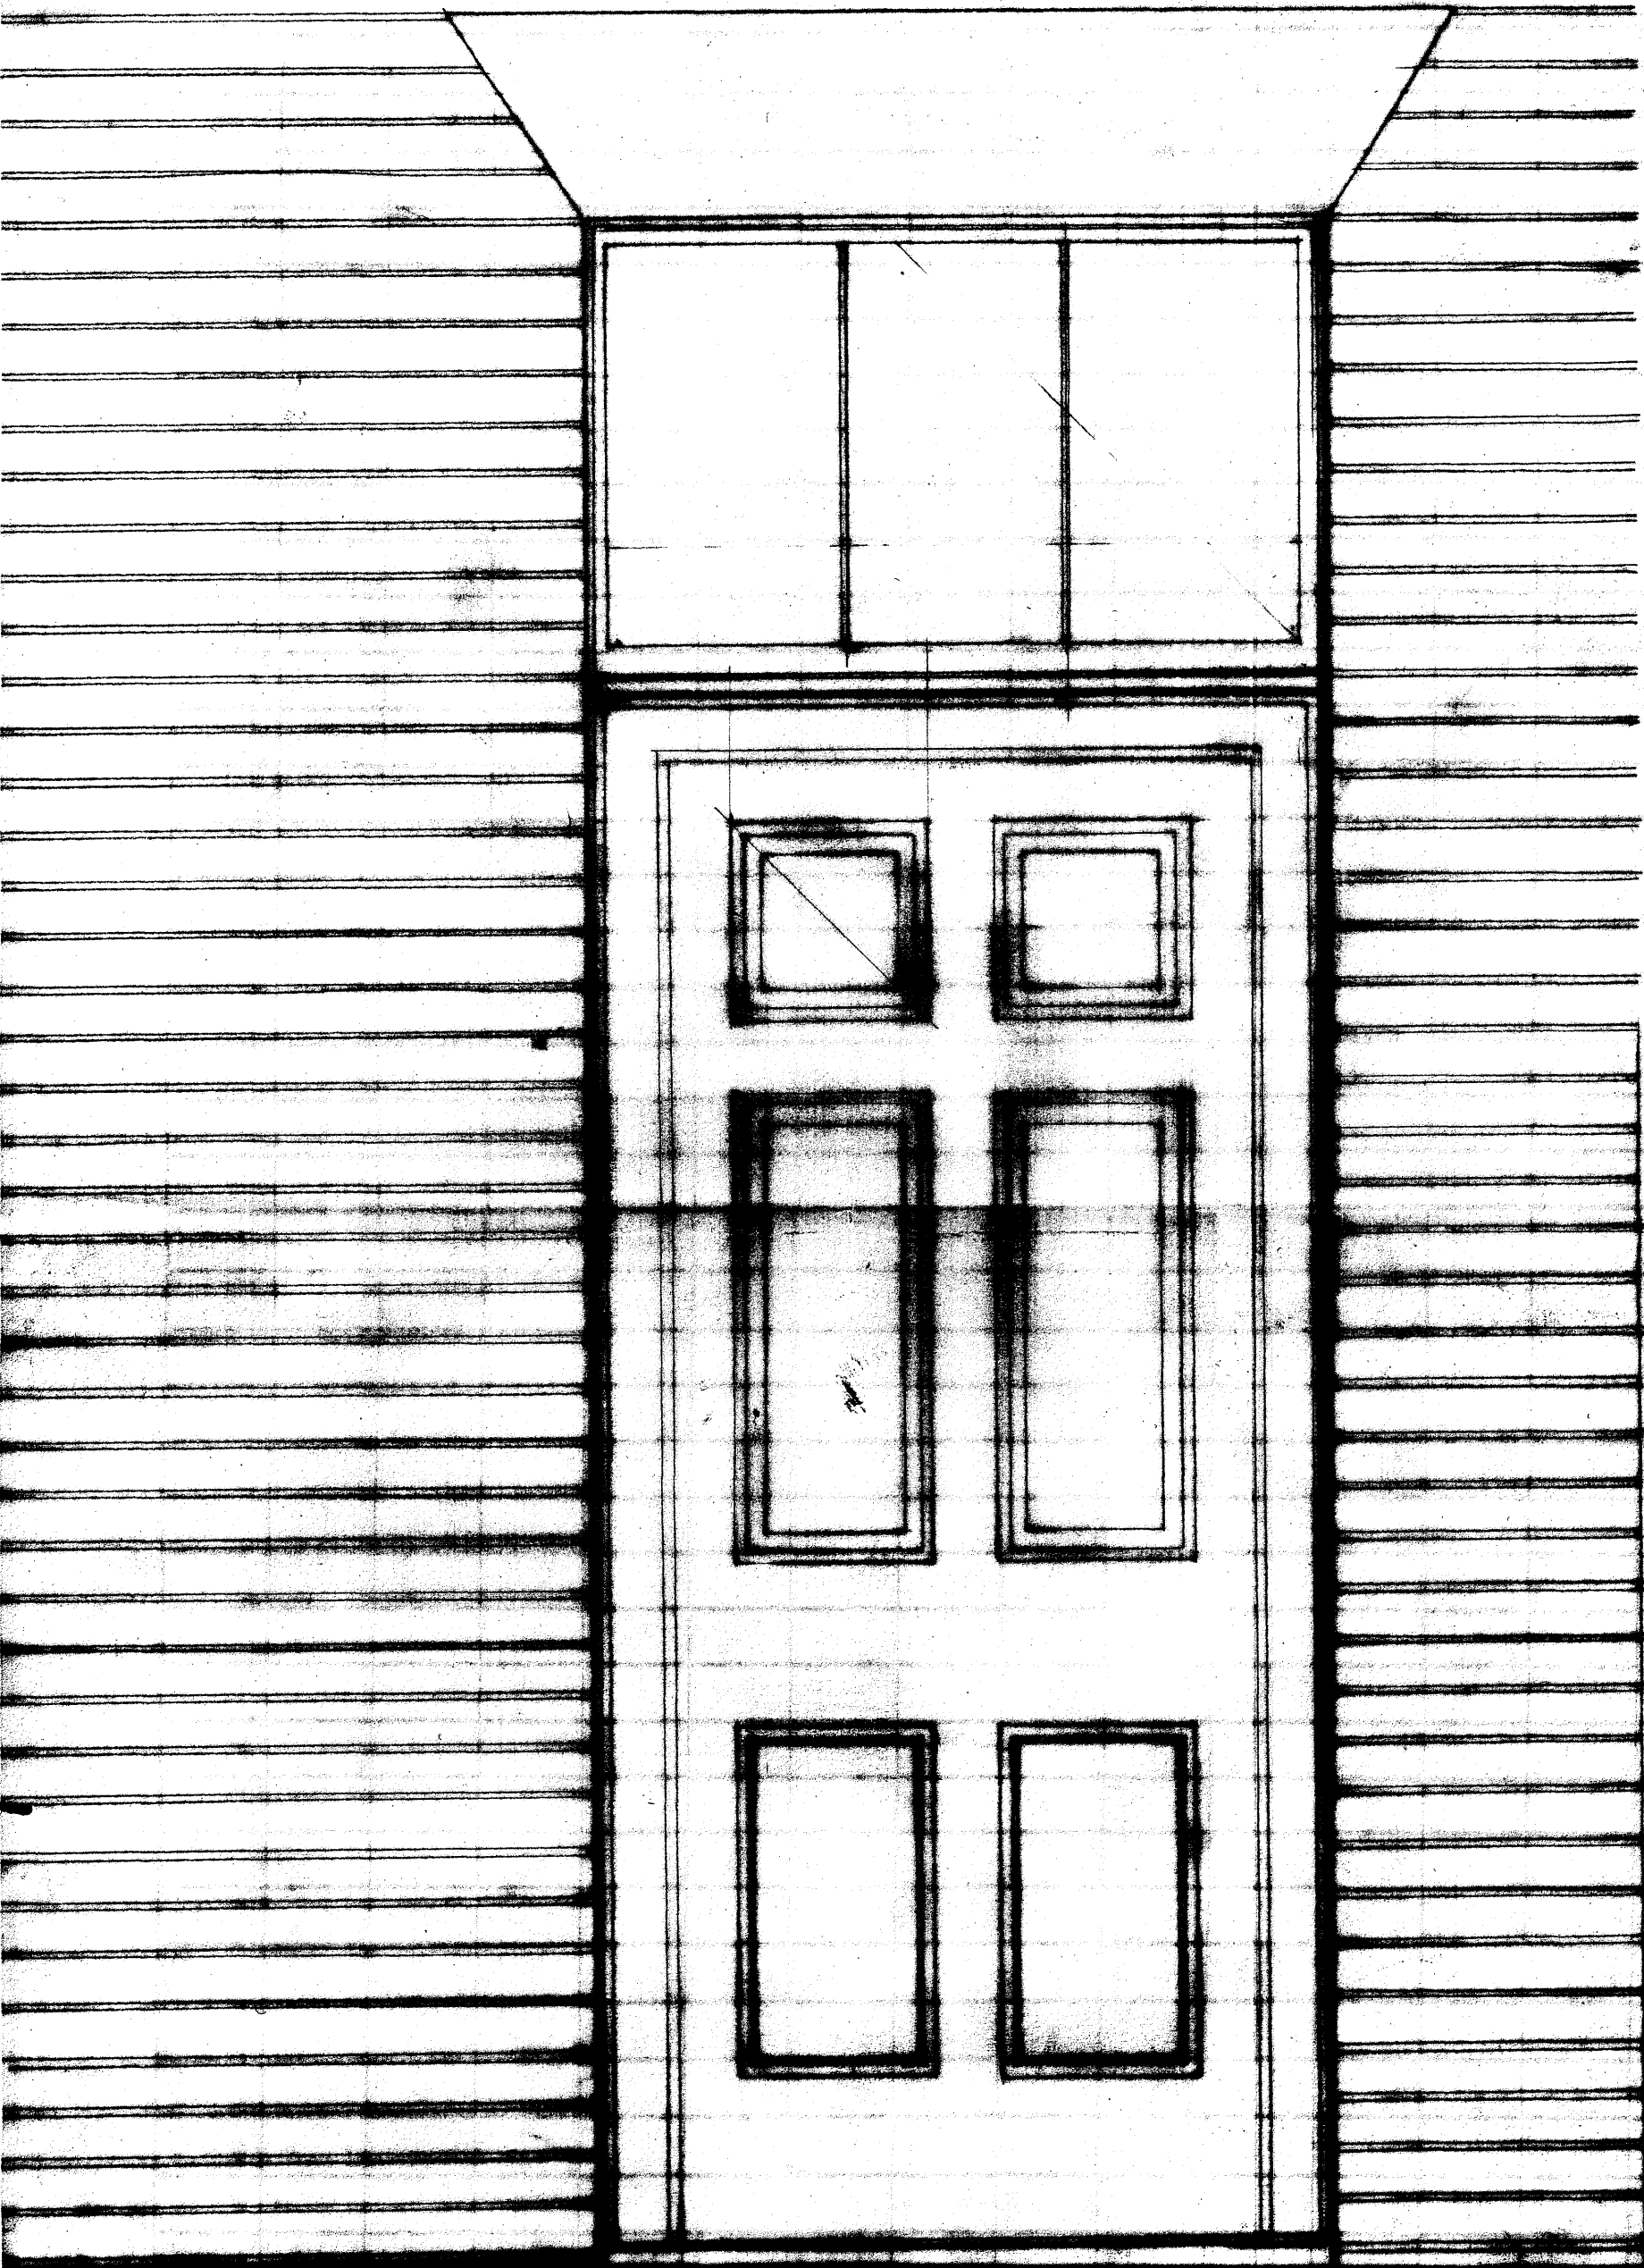

for details see item # no. 8

62 DOUGHTY ST WAINZIJ  
NEW SIDE DOOR  
1/10  
ELEVATION

Item 141