


Downshire Hill

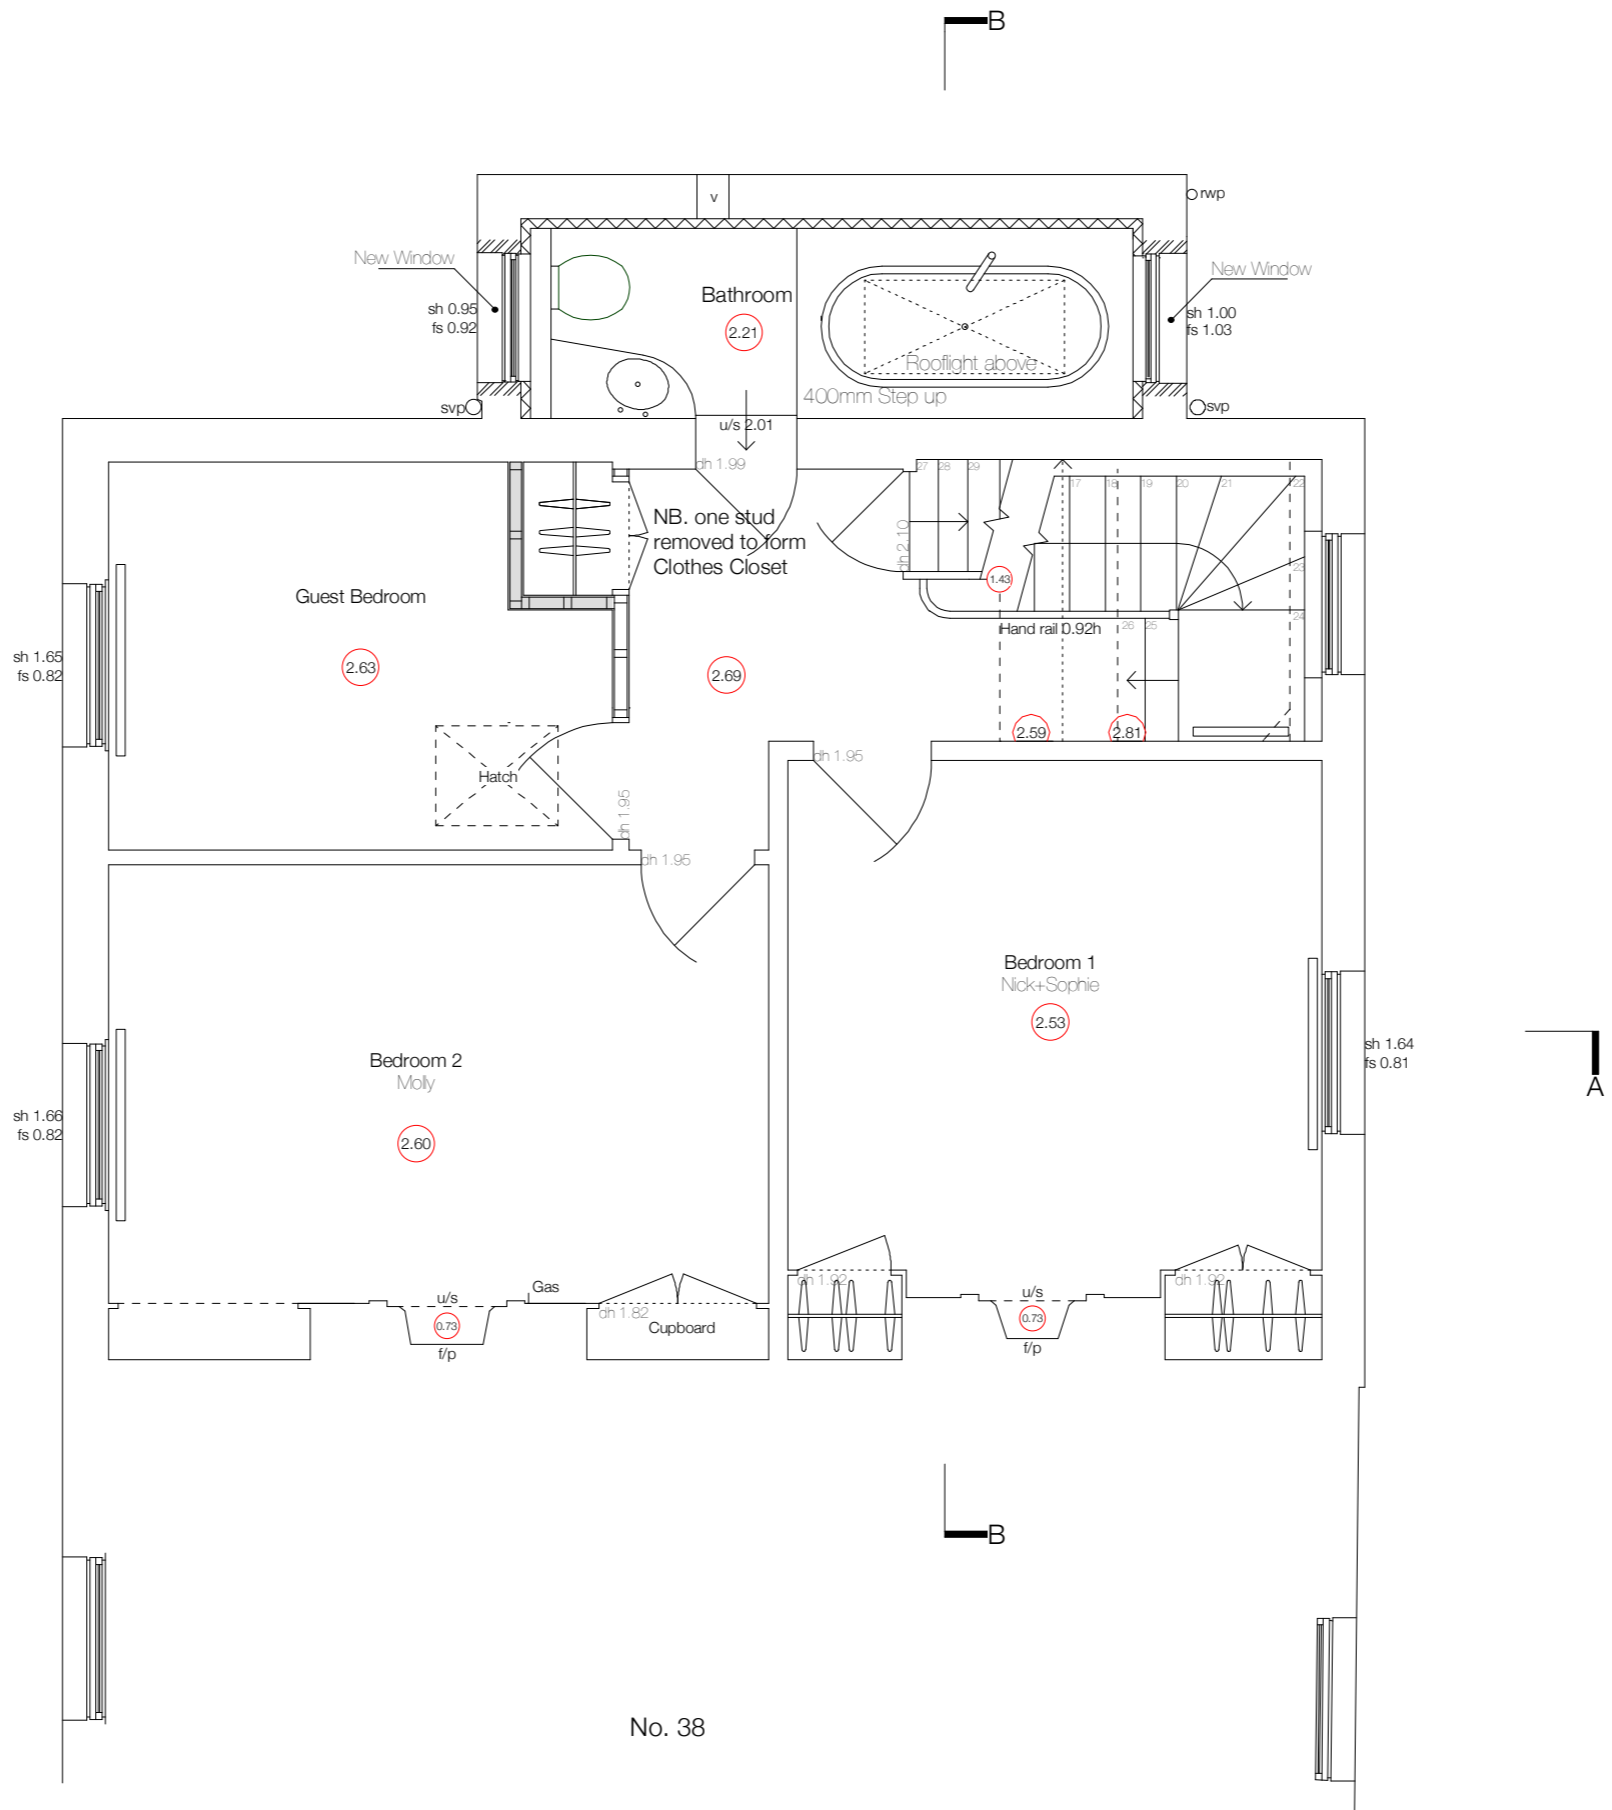

No. 38

Revision	Date
A	5/12/2011

EXISTING DOORS to be retained

37DH/03

Proposed
 First Floor Plan 1:50@A3
 37 Downshire Hill NW3 1NU 19/10/2011

BRENDAN WOODS Architect
 84 Foundling Court- WC1N 1AN
 Tel: 020 7837 8208 Fax: 020 7837 8298
 Email: brendan@bw-architect.co.uk

