

NOT TO SCALE UNLESS
PRINTED ON A3 PAPER


A		
rev.	changes	date

Timothy Gale AIA
Summer Court, 1 Otley Road
Harrogate IV52 8TG

Flat 4
70 Aberdare Gdns.
London NW6

title
2nd Floor Plan

date	chng. no.	revision
Nov. 2011	1	A
scale	1:50	

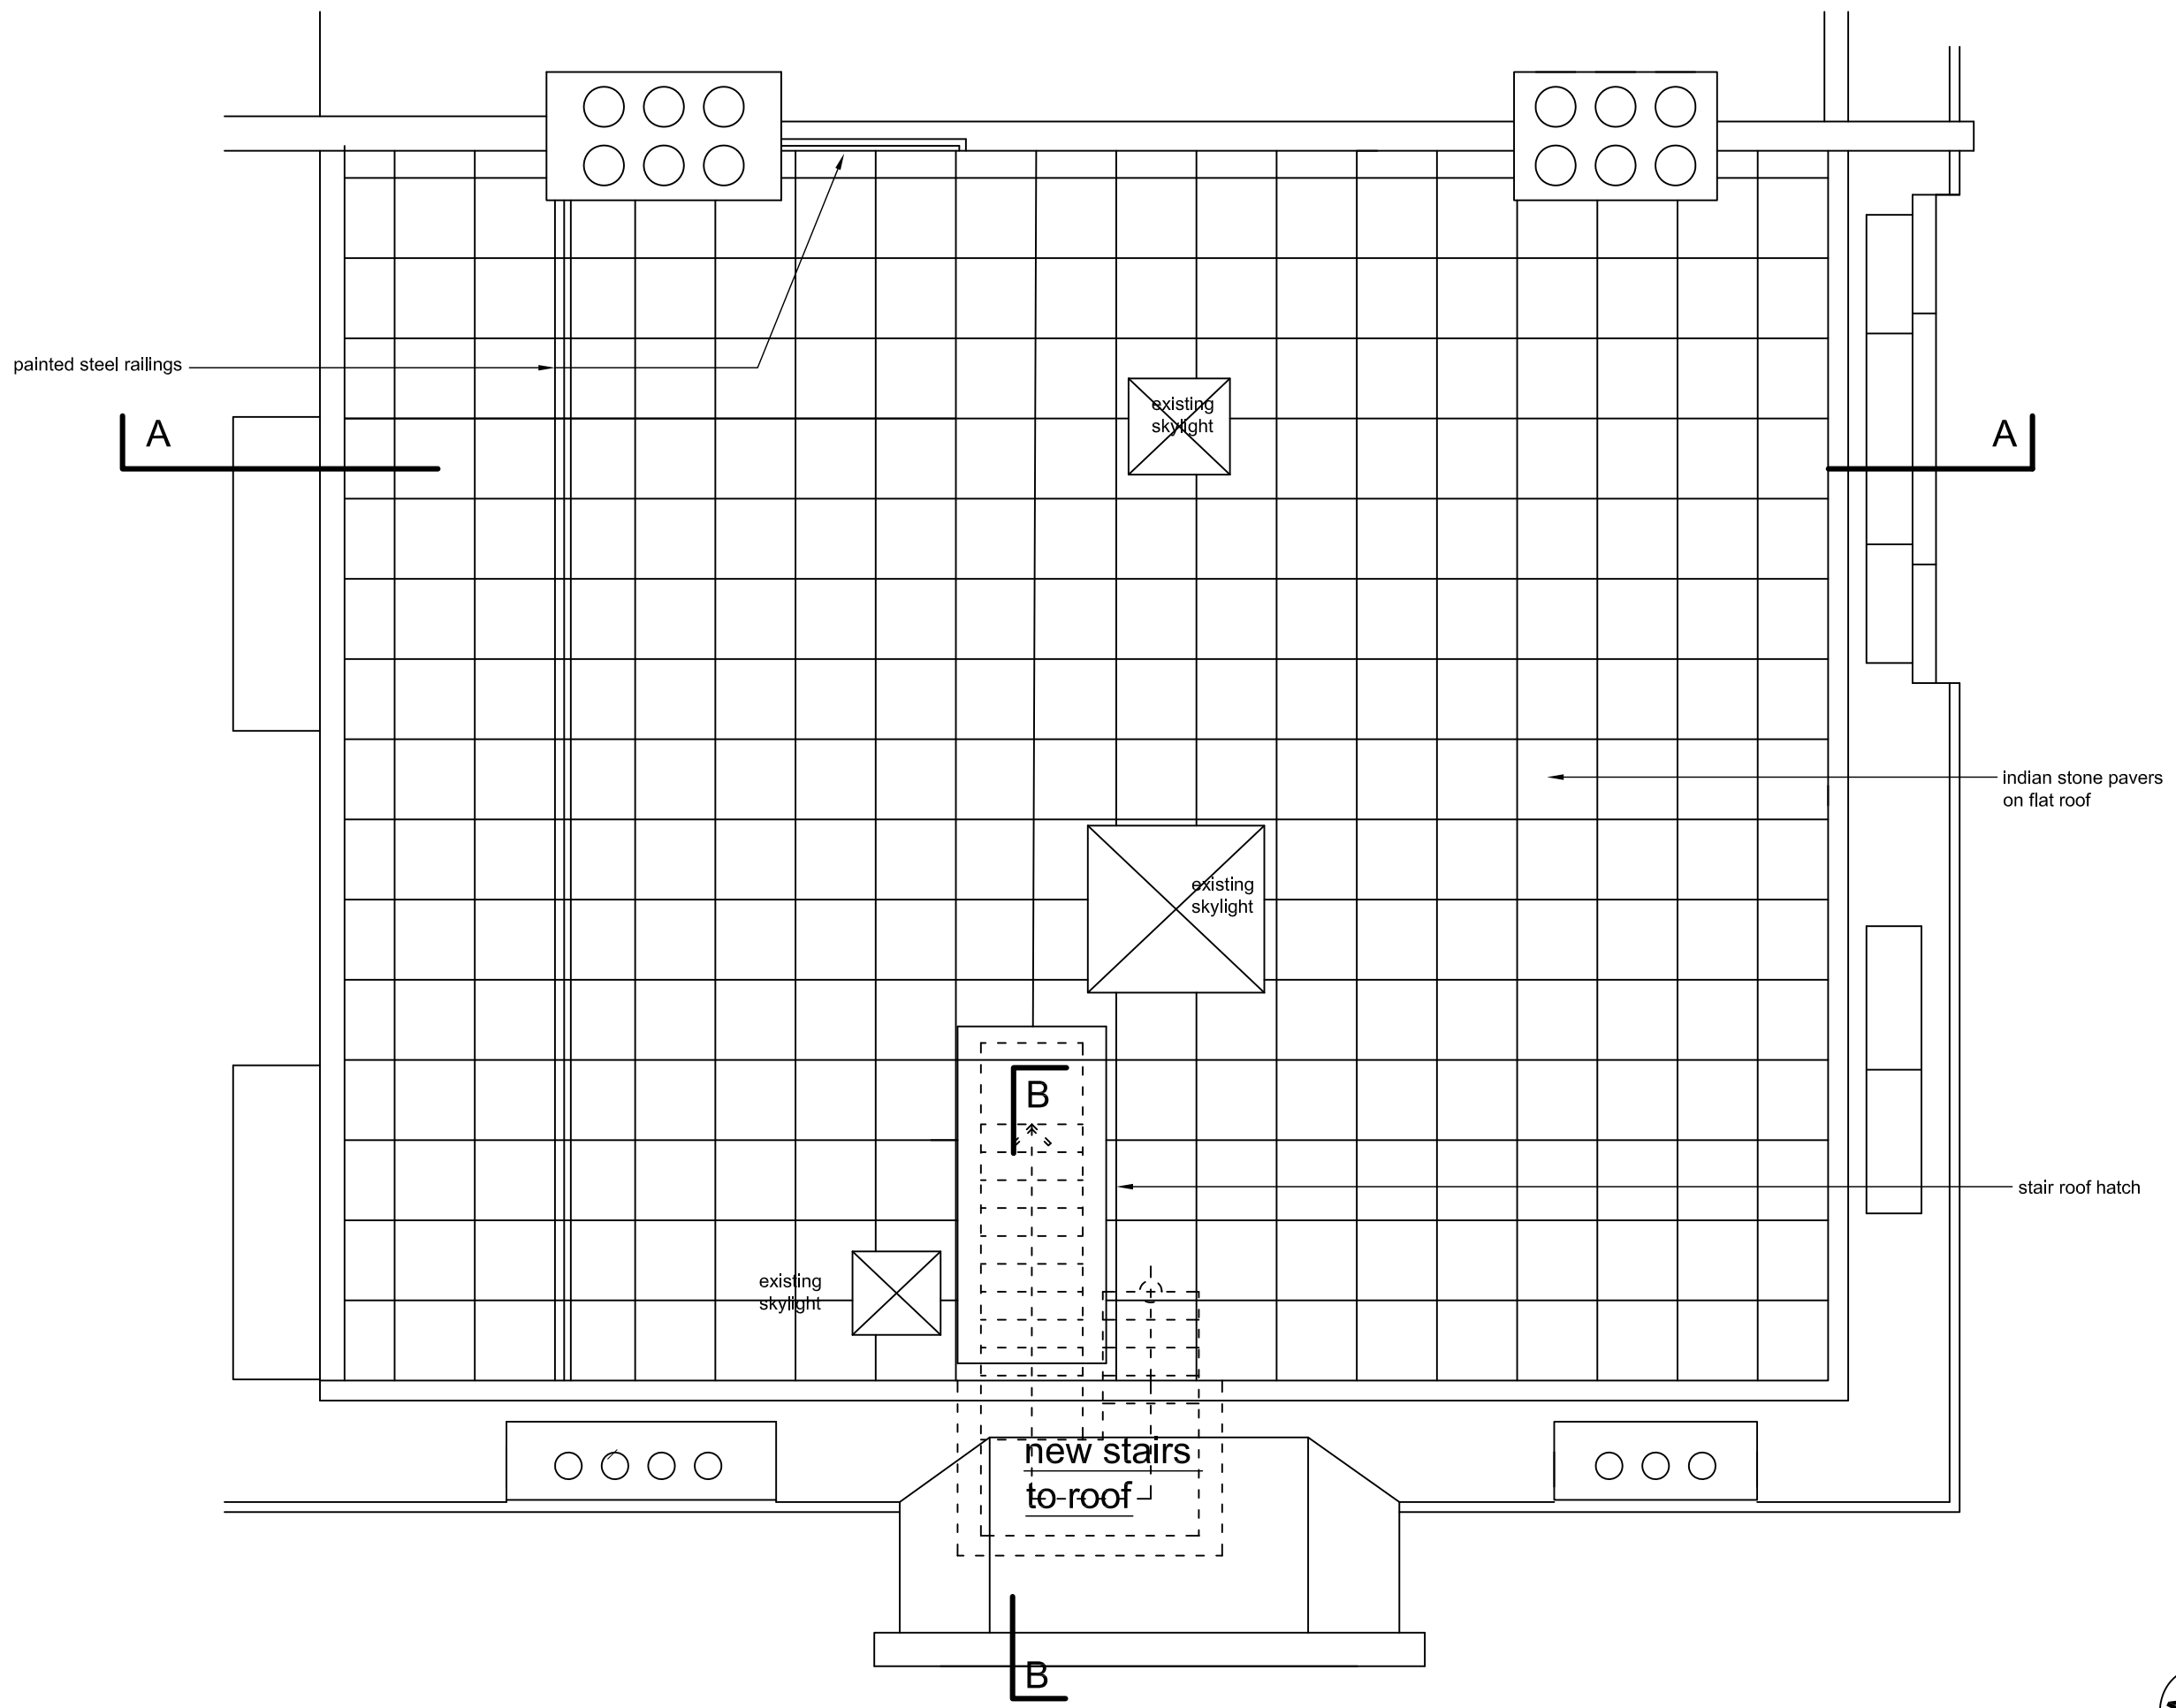

NOT TO SCALE UNLESS
PRINTED ON A3 PAPER

A	
rev.	changes
	date

Timothy Gale AIA
Summer Court, 10tley Road
Harrogate IV52 8TG

Flat 4
70 Aberdare Gdns.
London NW6

title
Roof Plan

date	chng. no.	revision
Nov. 2011	2	A
scale		
1:50		




roof railings set back 1125 from edge of roof

railings on party wall

indian stone flat roof

existing 2nd floor flat

SECTION A

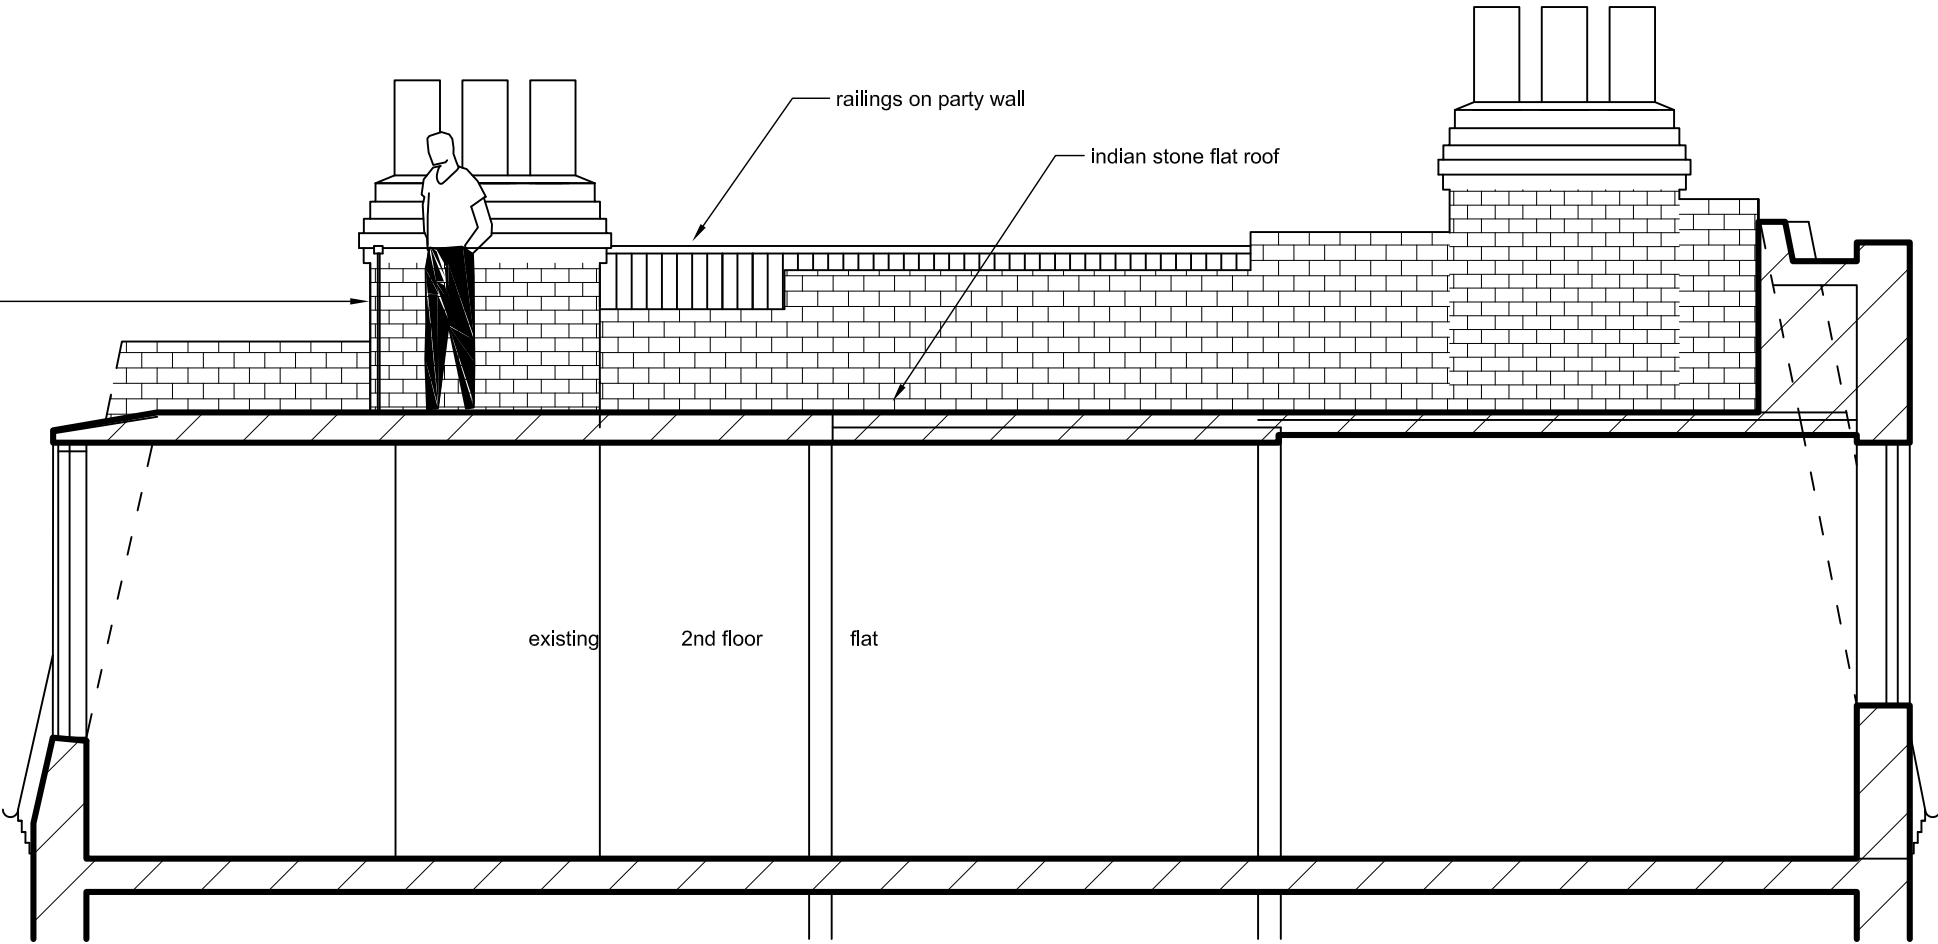

new stair hatch


existing parapet

indian stone flat roof

new roof access stair

existing house stair

SECTION B

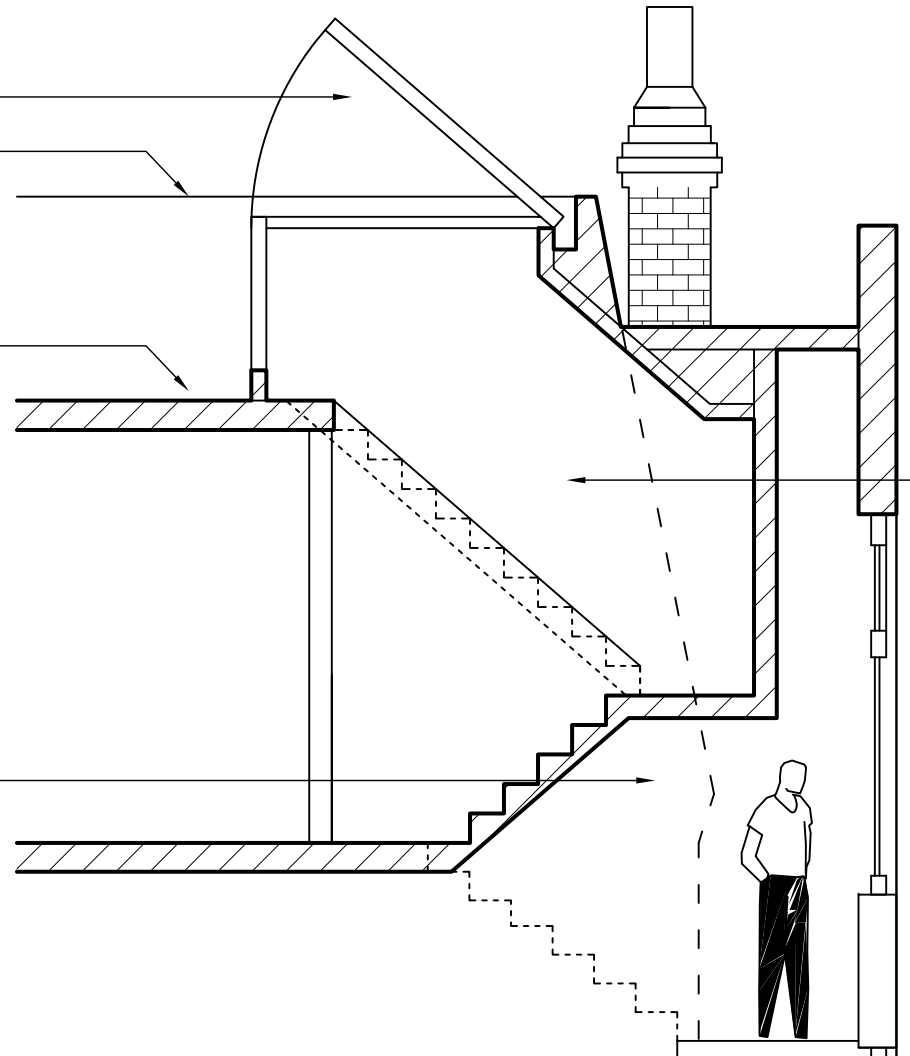

NOT TO SCALE UNLESS PRINTED ON A3 PAPER

A	
rev.	changes
date	

Timothy Gale AIA
 Summer Court, 10tley Road
 Harrogate IV52 8TG

Flat 4
70 Aberdare Gdns.
London NW6

title
Sections A & B

date	chng. no.	revision
Nov. 2011	3	A
scale		
1:50		



NOTE:
Elevation not
changed

NOT TO SCALE UNLESS
PRINTED ON A3 PAPER

A		
rev.	changes	date

Timothy Gale AIA
Summer Court, 1Otley Road
Harrogate IV52 8TG

Flat 4
70 Aberdare Gdns.
London NW6

title **East Elevation**

date	Nov. 2011	chg. no.	4	revision	A
scale	1:50				



NOT TO SCALE UNLESS
PRINTED ON A3 PAPER

A		
rev.	changes	date

Timothy Gale AIA
Summer Court, 1 Otley Road
Harrogate IV52 8TG

Flat 4
70 Aberdare Gdns.
London NW6

title **South Elevation**

date	Nov. 2011	chg. no.	5	revision	A
scale	1:50				

NOTE:
Elevation not
changed



NOT TO SCALE UNLESS
PRINTED ON A3 PAPER

A		
rev.	changes	date

Timothy Gale AIA
Summer Court, 1Otley Road
Harrogate IV52 8TG

Flat 4
70 Aberdare Gdns.
London NW6

title **North Elevation**

date Nov.2011	chg. no. 6	revision A
scale 1:50		