



A

A

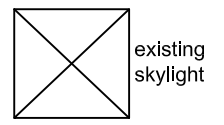

existing skylight

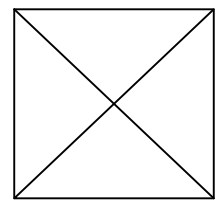


existing skylight

slope up

slope up

slope up

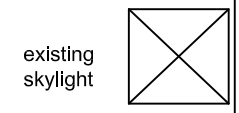

existing skylight

existing skylight



NOT TO SCALE UNLESS PRINTED ON A3 PAPER

A		
rev.	changes	date

Timothy Gale AIA
Summer Court, 10tley Road
Harrogate IV52 8TG


Flat 4
70 Aberdare Gdns.
London NW6

title
Existing Roof Plan

date	chng. no.	revision
Nov. 2011		
scale	2ex A	
1:50		



SECTION A

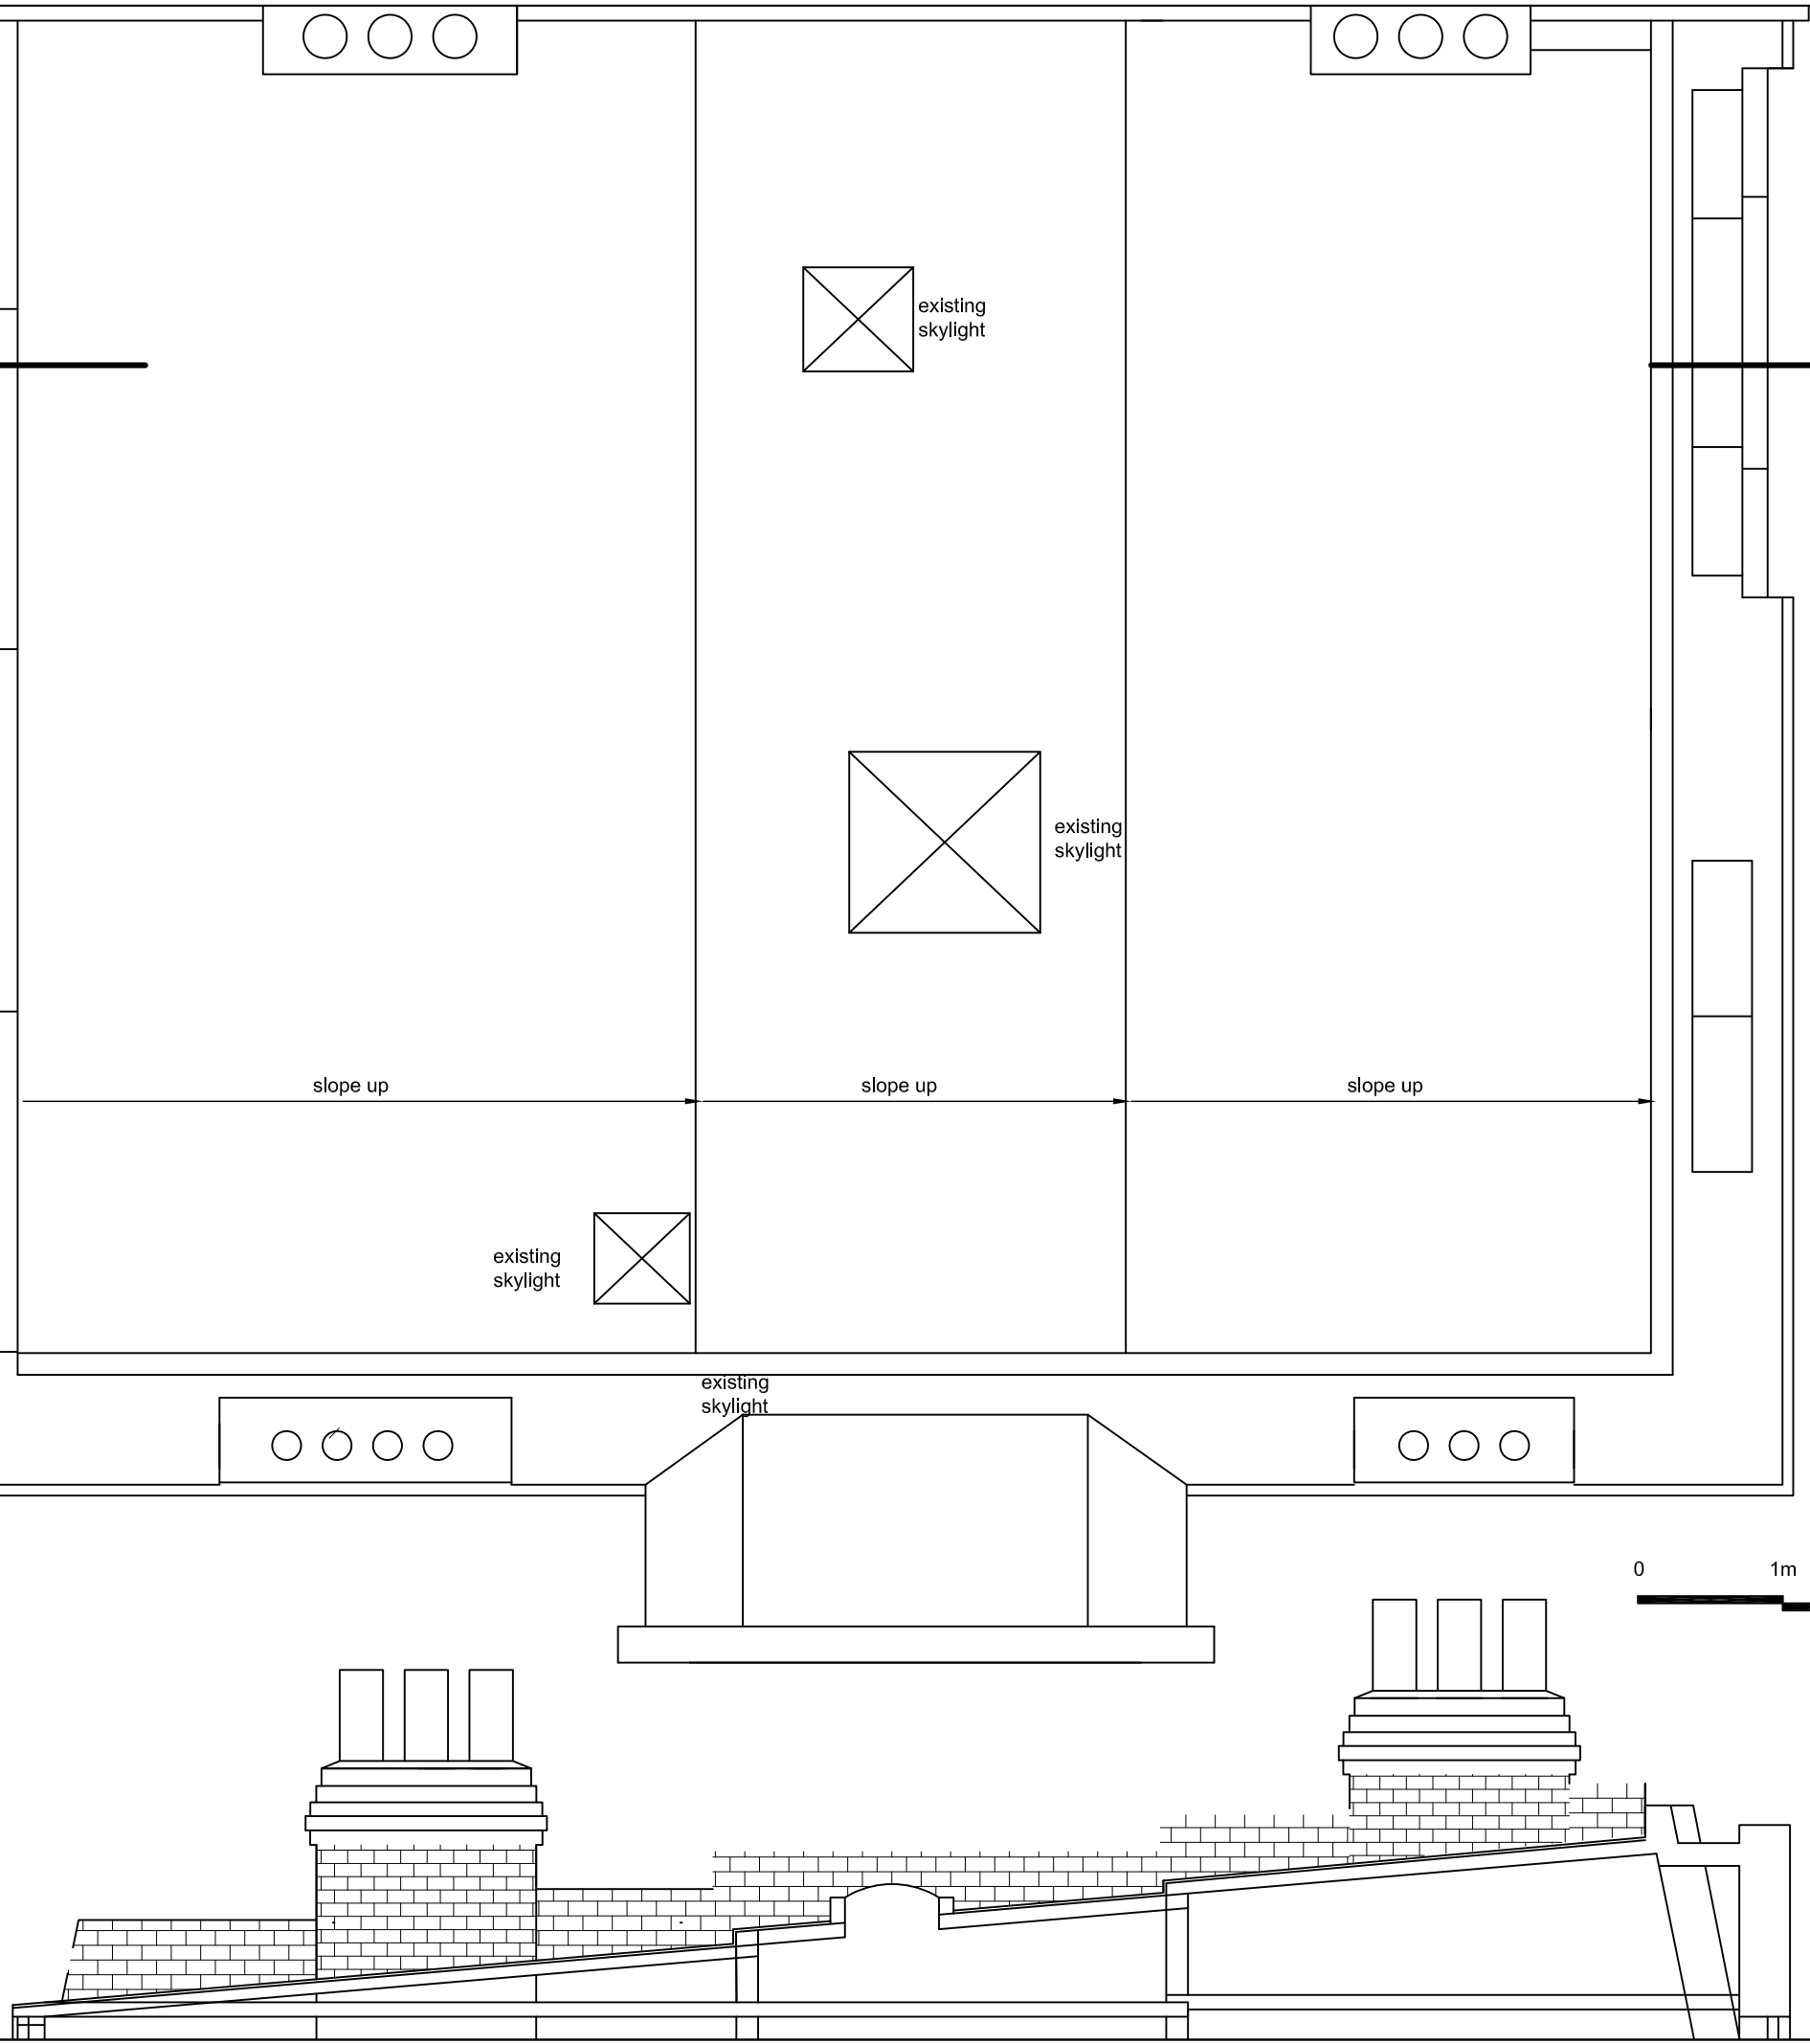



NOT TO SCALE UNLESS
PRINTED ON A3 PAPER

A		
rev.	changes	date

Timothy Gale AIA
Summer Court, 1 Otley Road
Harrogate IV52 8TG

Flat 4
70 Aberdare Gdns.
London NW6

title **Existing East
Elevation**

date	chg. no.	revision
June 2010		
scale	4ex	
1:50		



NOT TO SCALE UNLESS
PRINTED ON A3 PAPER

A		
rev.	changes	date

Timothy Gale AIA
Summer Court, 1 Otley Road
Harrogate IV52 8TG

Flat 4
70 Aberdare Gdns.
London NW6

title **Existing South
Elevation**

date June 2010	chg. no.	revision
scale 1:50	5ex	



NOT TO SCALE UNLESS
PRINTED ON A3 PAPER

A	
rev.	date

Timothy Gale AIA
Summer Court, 1 Otley Road
Harrogate IV52 8TG

Flat 4
70 Aberdare Gdns.
London NW6

title **Existing North
Elevation**

date	chng. no.	revision
June 2010		
scale	6ex	
1:50		