


**PROPOSED  
GARDEN FLAT SIDE CUT  
SCALE 1:50**

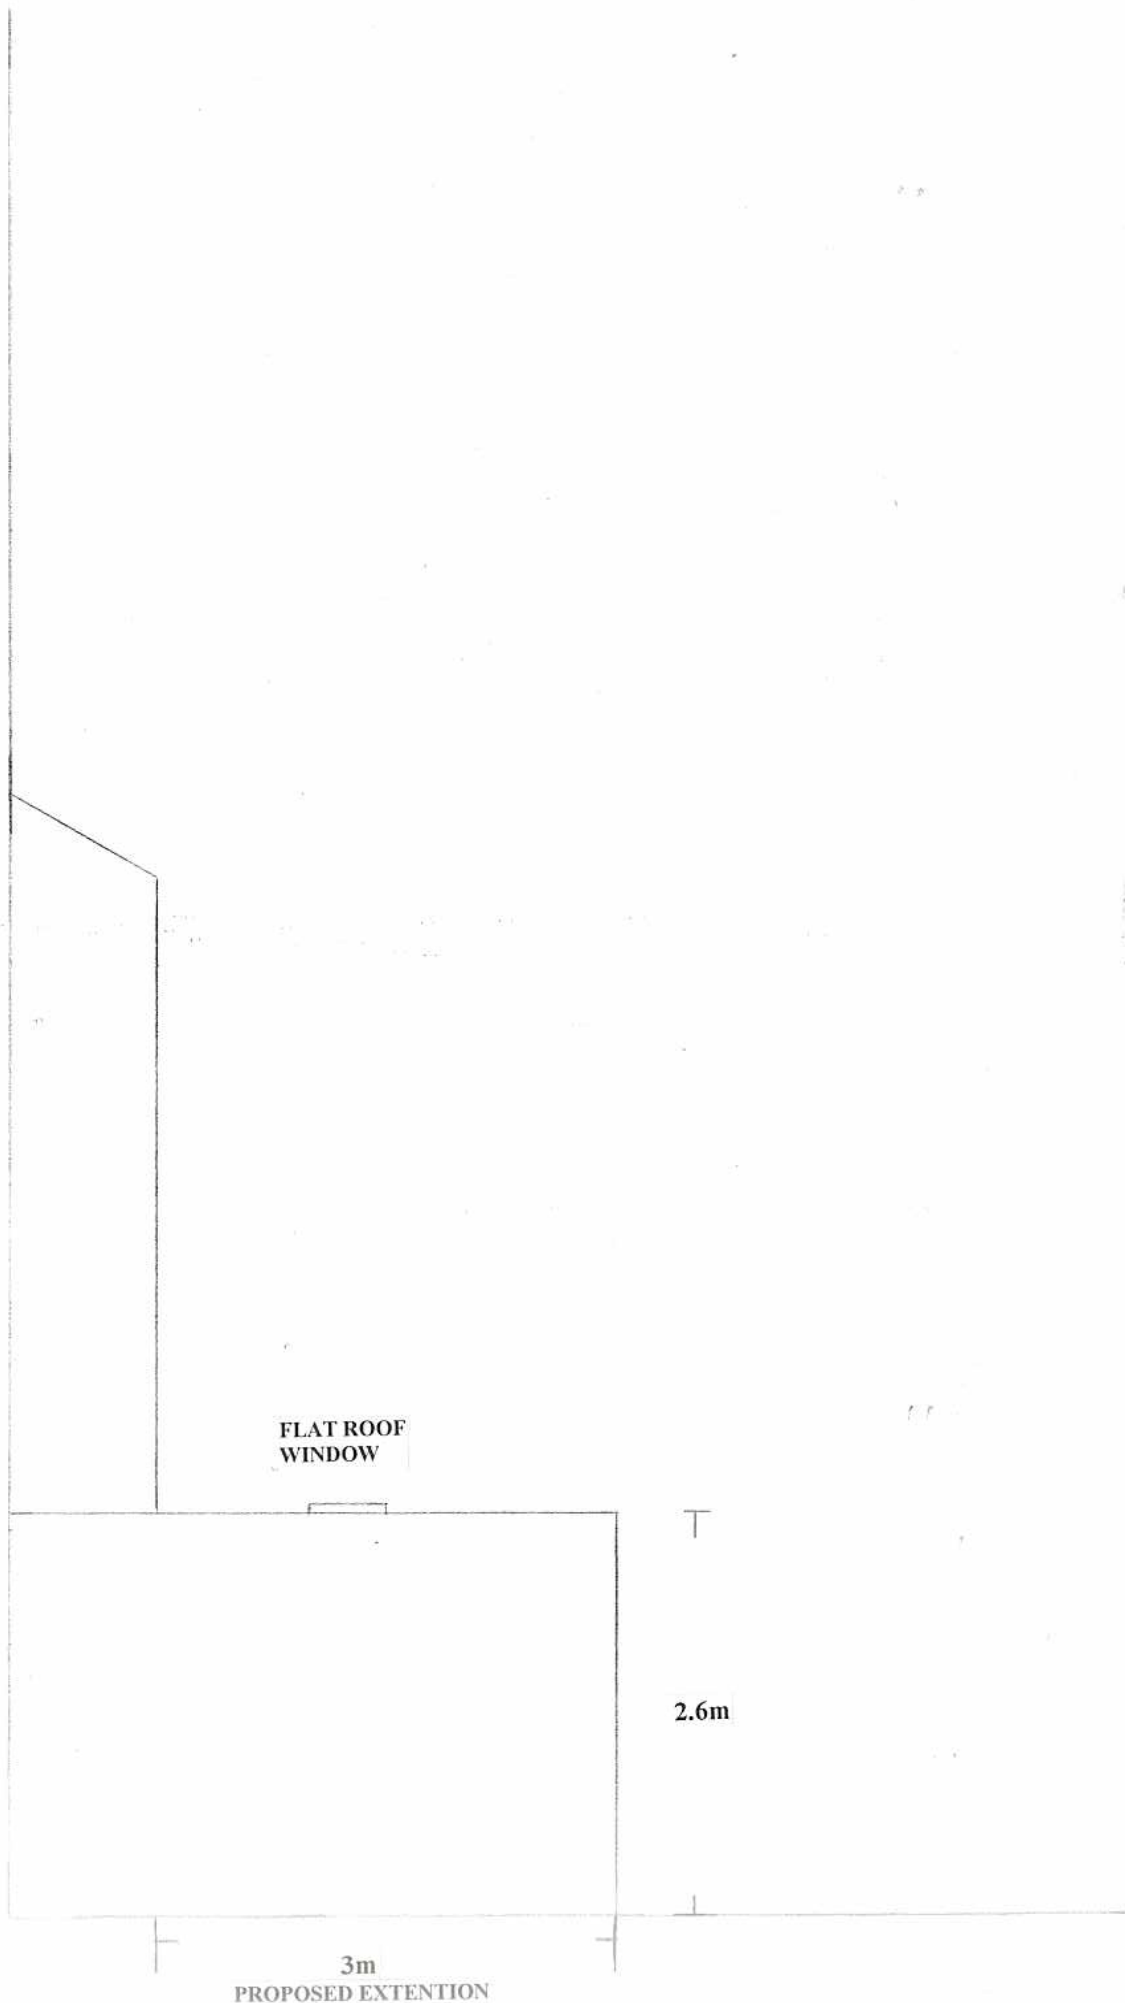

**FLAT ROOF  
WINDOW**

**2.6m**

**3m  
PROPOSED EXTENSION**