


SUNLIGHT ASSESSMENT
SCALE 1:50

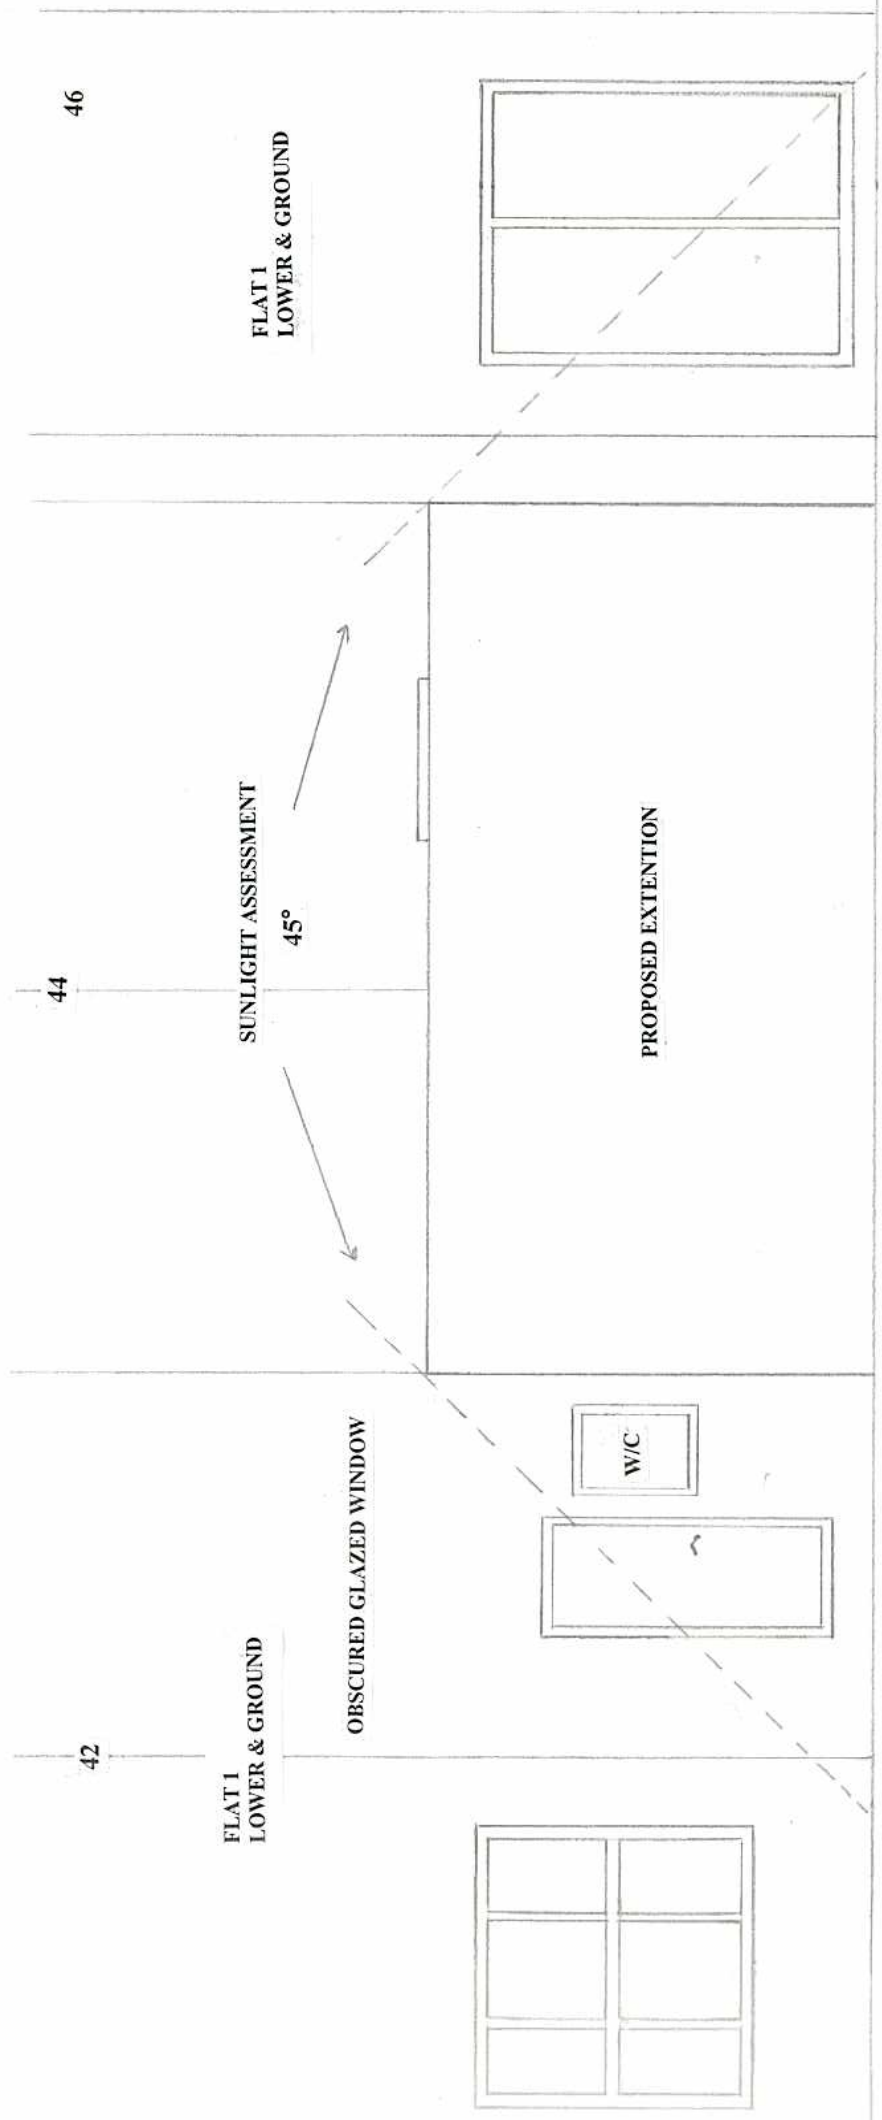

46

FLAT 1
LOWER & GROUND

44

SUNLIGHT ASSESSMENT

45°

PROPOSED EXTENSION

42

FLAT 1
LOWER & GROUND

OBSCURED GLAZED WINDOW

W/C