


NOTES

1. All dimensions to be checked and confirmed on site.
2. All discrepancies are to be reported to and resolved by the Architects before works are commenced.
3. This drawing is not to be scaled.
4. All work and materials to be in accordance with the Building Regulations and to comply with all relevant codes of practice and British Standards.

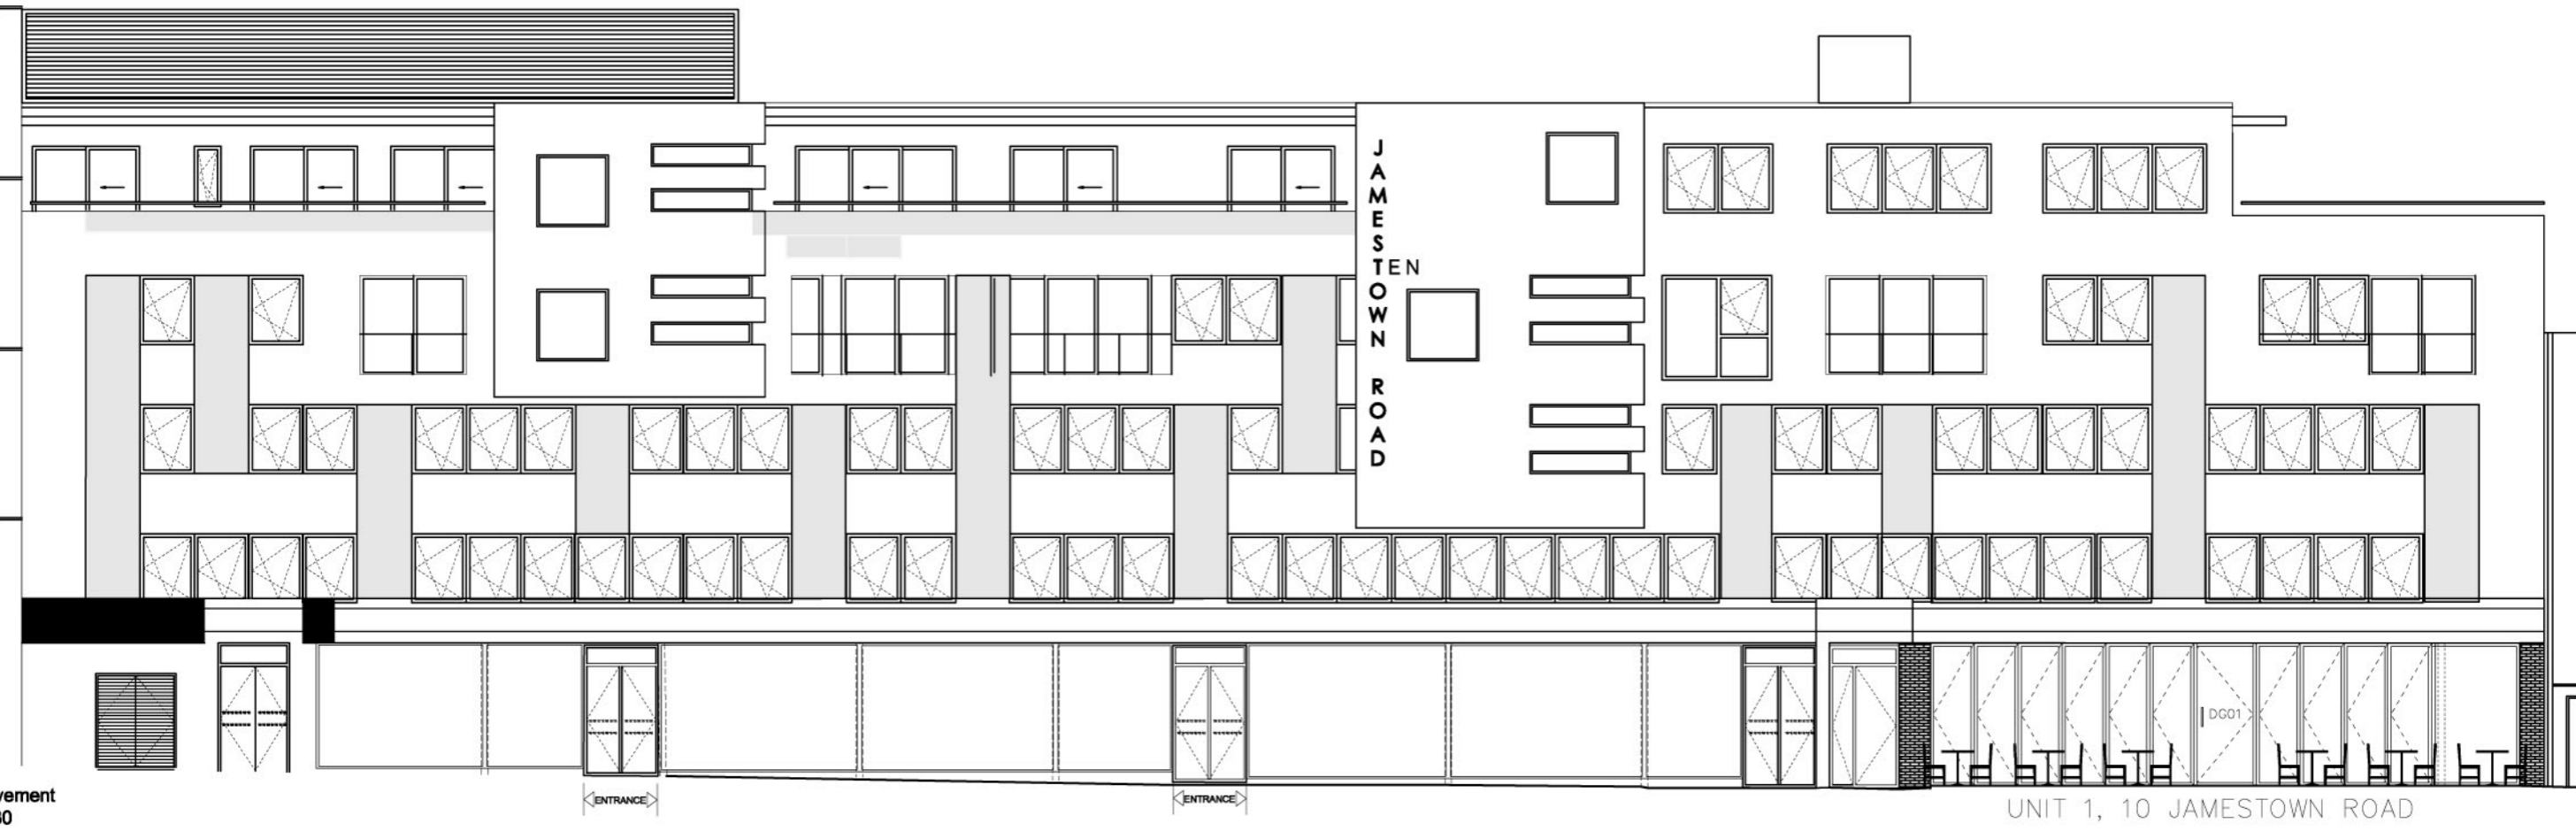

1 Jamestown Road Elevation - scale 1:100
 PL302 ROSSOPOMODORO

Revisions		

MARK	DATE	DESCRIPTION
JOB: 10 JAMESTOWN ROAD		
CLIENT: REDVESEV LTD		
DRAWING: PROPOSED JAMESTOWN ROAD ELEVATION		
JOB NUMBER: 201510	DATE: 05-12-11	
SCALE: 1:150@A3		
DRAWN: AM	CHECKED:	
DRAWING_NO	PLANN	<input checked="" type="checkbox"/> PRELIM
PL302		TENDER
		CONSTR

GLS
architects

8 STAPLE INN
 HOLBORN
 LONDON, WC1V 7QH
 TEL: 020 7404 1000
 FAX: 020 7404 1000
 Copyright Reserved
 Architects, Interior, Surveying & Planning