


Downshire Hill

A

B

A

B

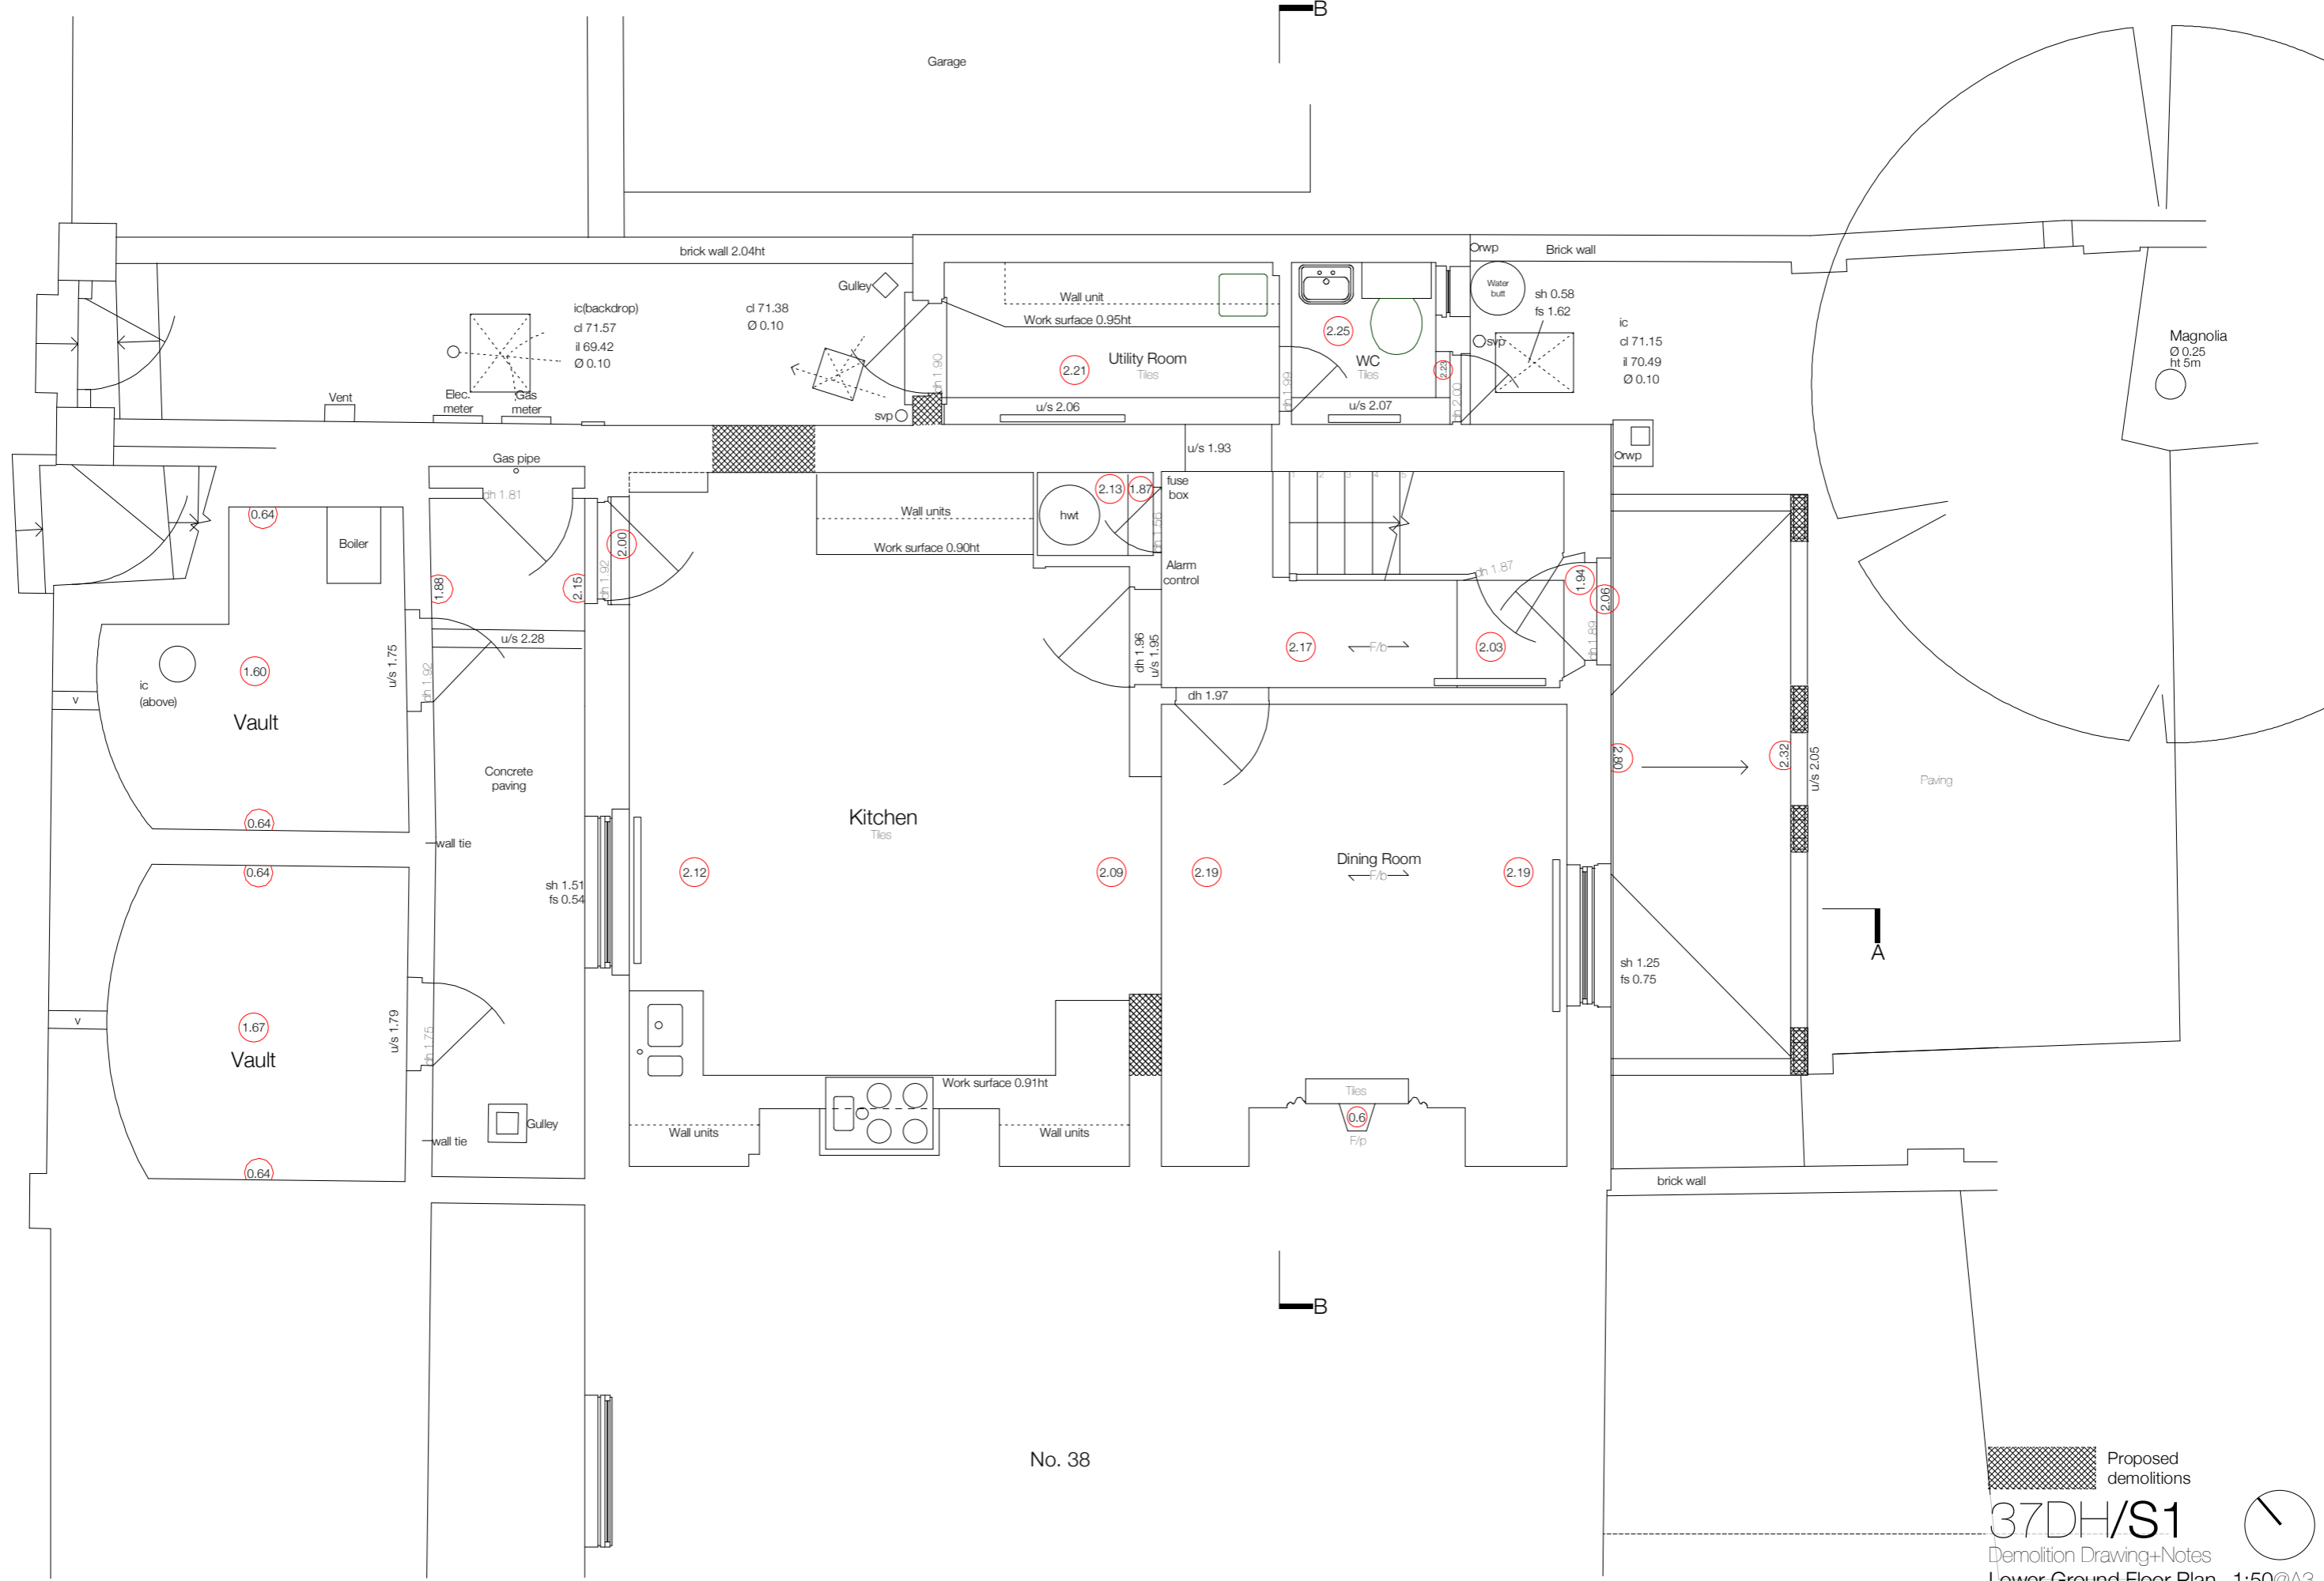

No. 38

Proposed demolitions

37DH/S1

Demolition Drawing+Notes

Lower Ground Floor Plan 1:50@A3

37 Downshire Hill NW3 1NU 18/10/2011

BRENDAN WOODS Architect

84 Foundling Court- WC1N 1AN

Tel: 020 7837 8208 Fax: 020 7837 8298

Email: brendan@bw-architect.co.uk

