


Downshire Hill

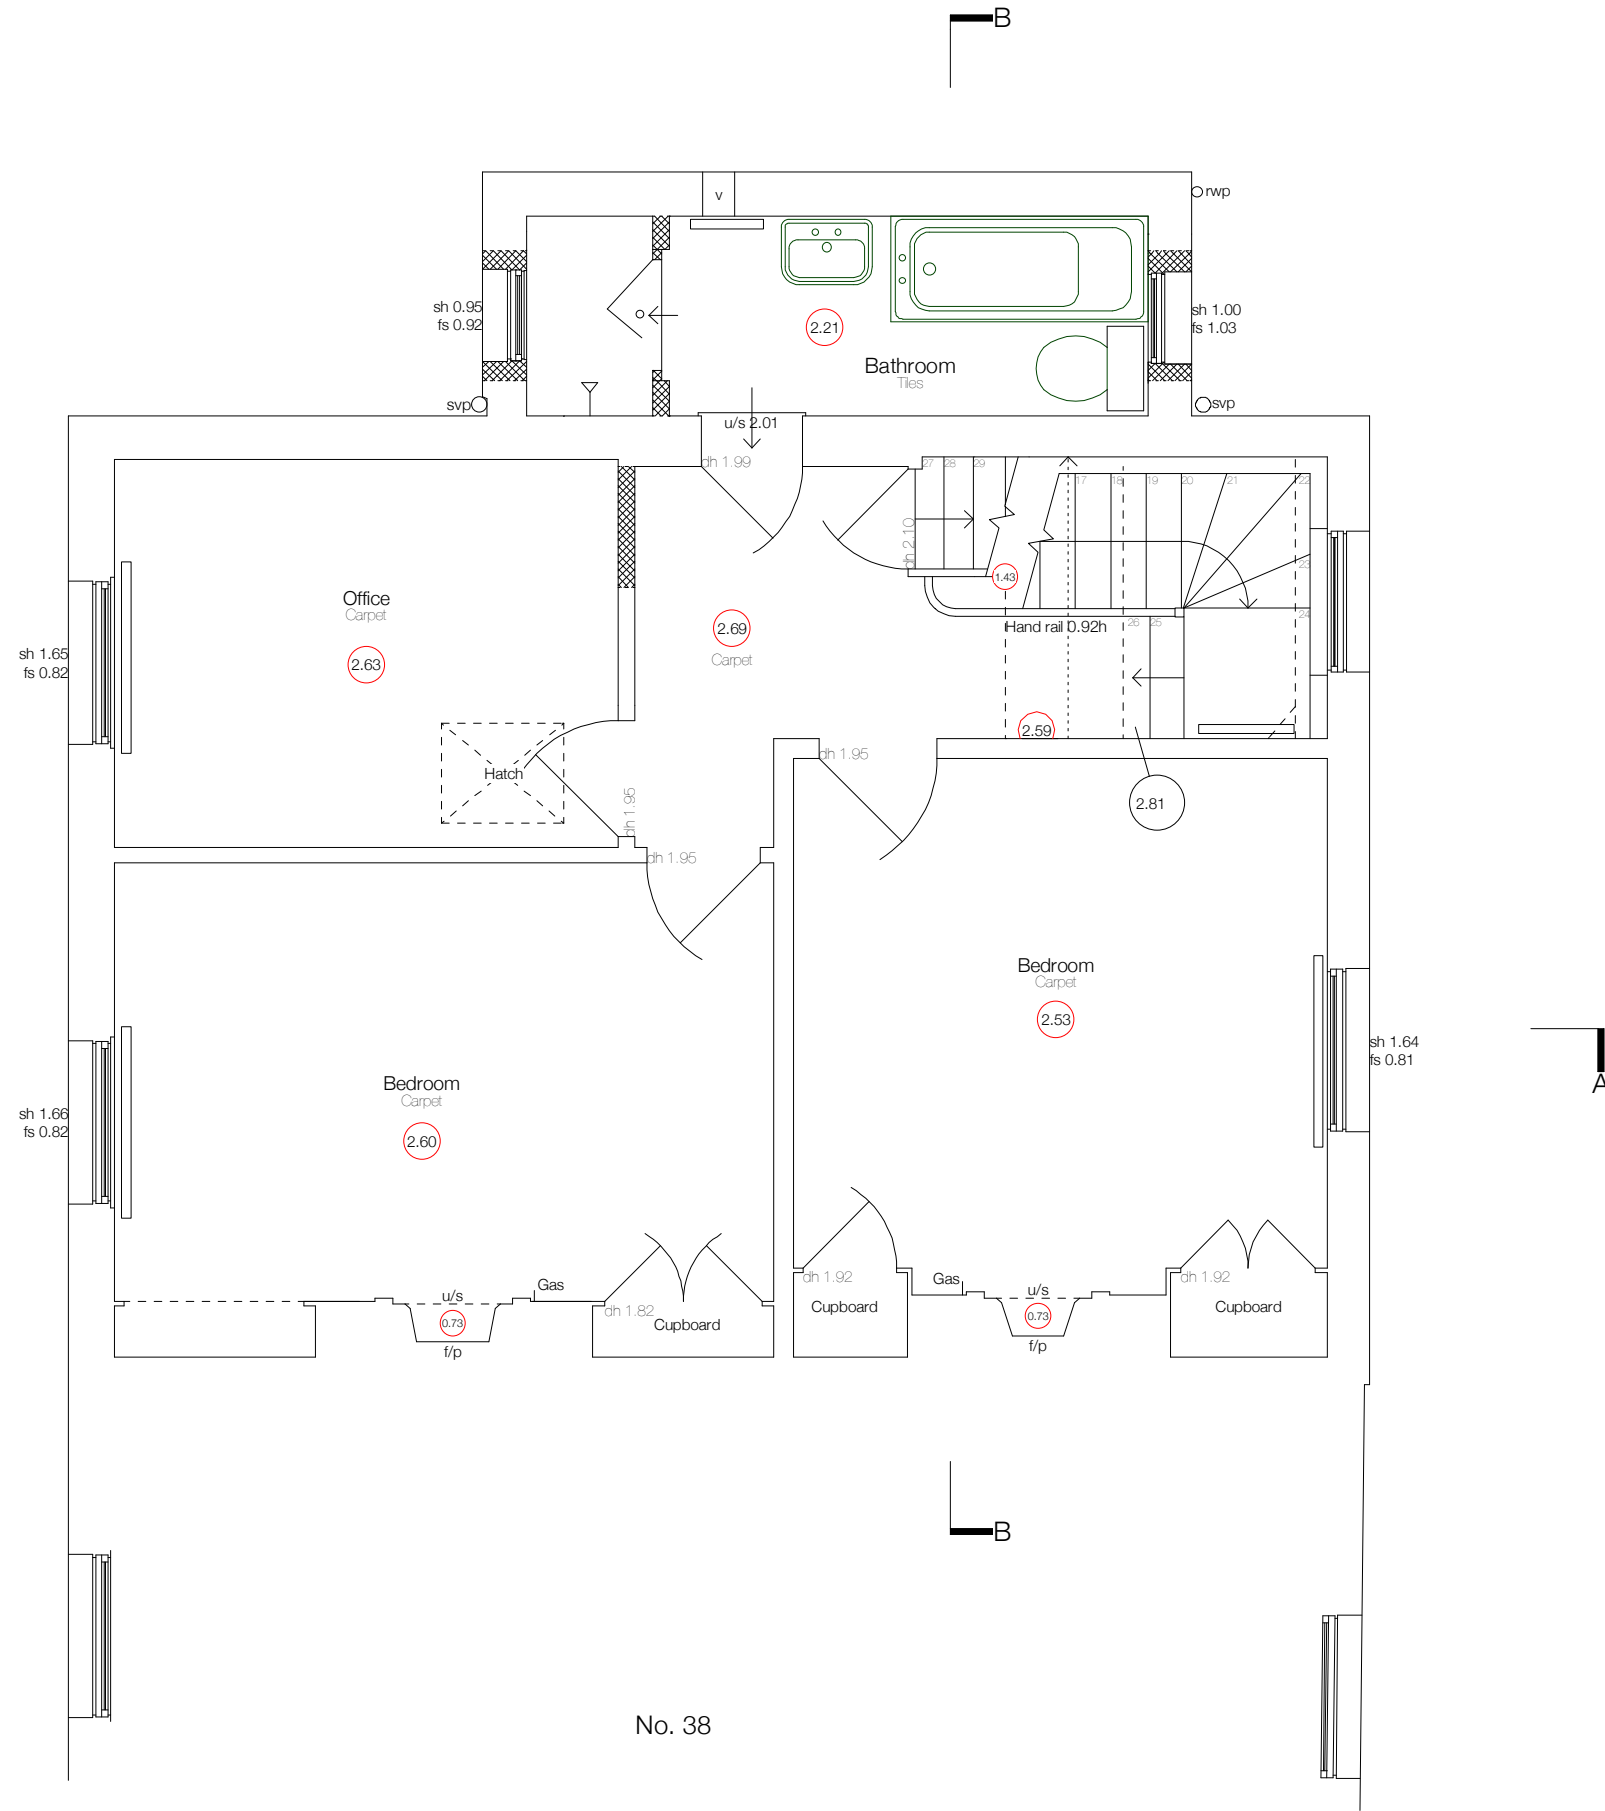

No. 38

Proposed demolitions

37DH/S3
Demolition Drawing+Notes

First Floor Plan 1:50@A3

37 Downshire Hill NW3 1NU 18/10/2011

BRENDAN WOODS Architect
84 Foundling Court- WC1N 1AN
Tel: 020 7837 8208 Fax: 020 7837 8298
Email: brendan@bw-architect.co.uk

