
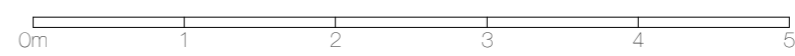


Downshire Hill

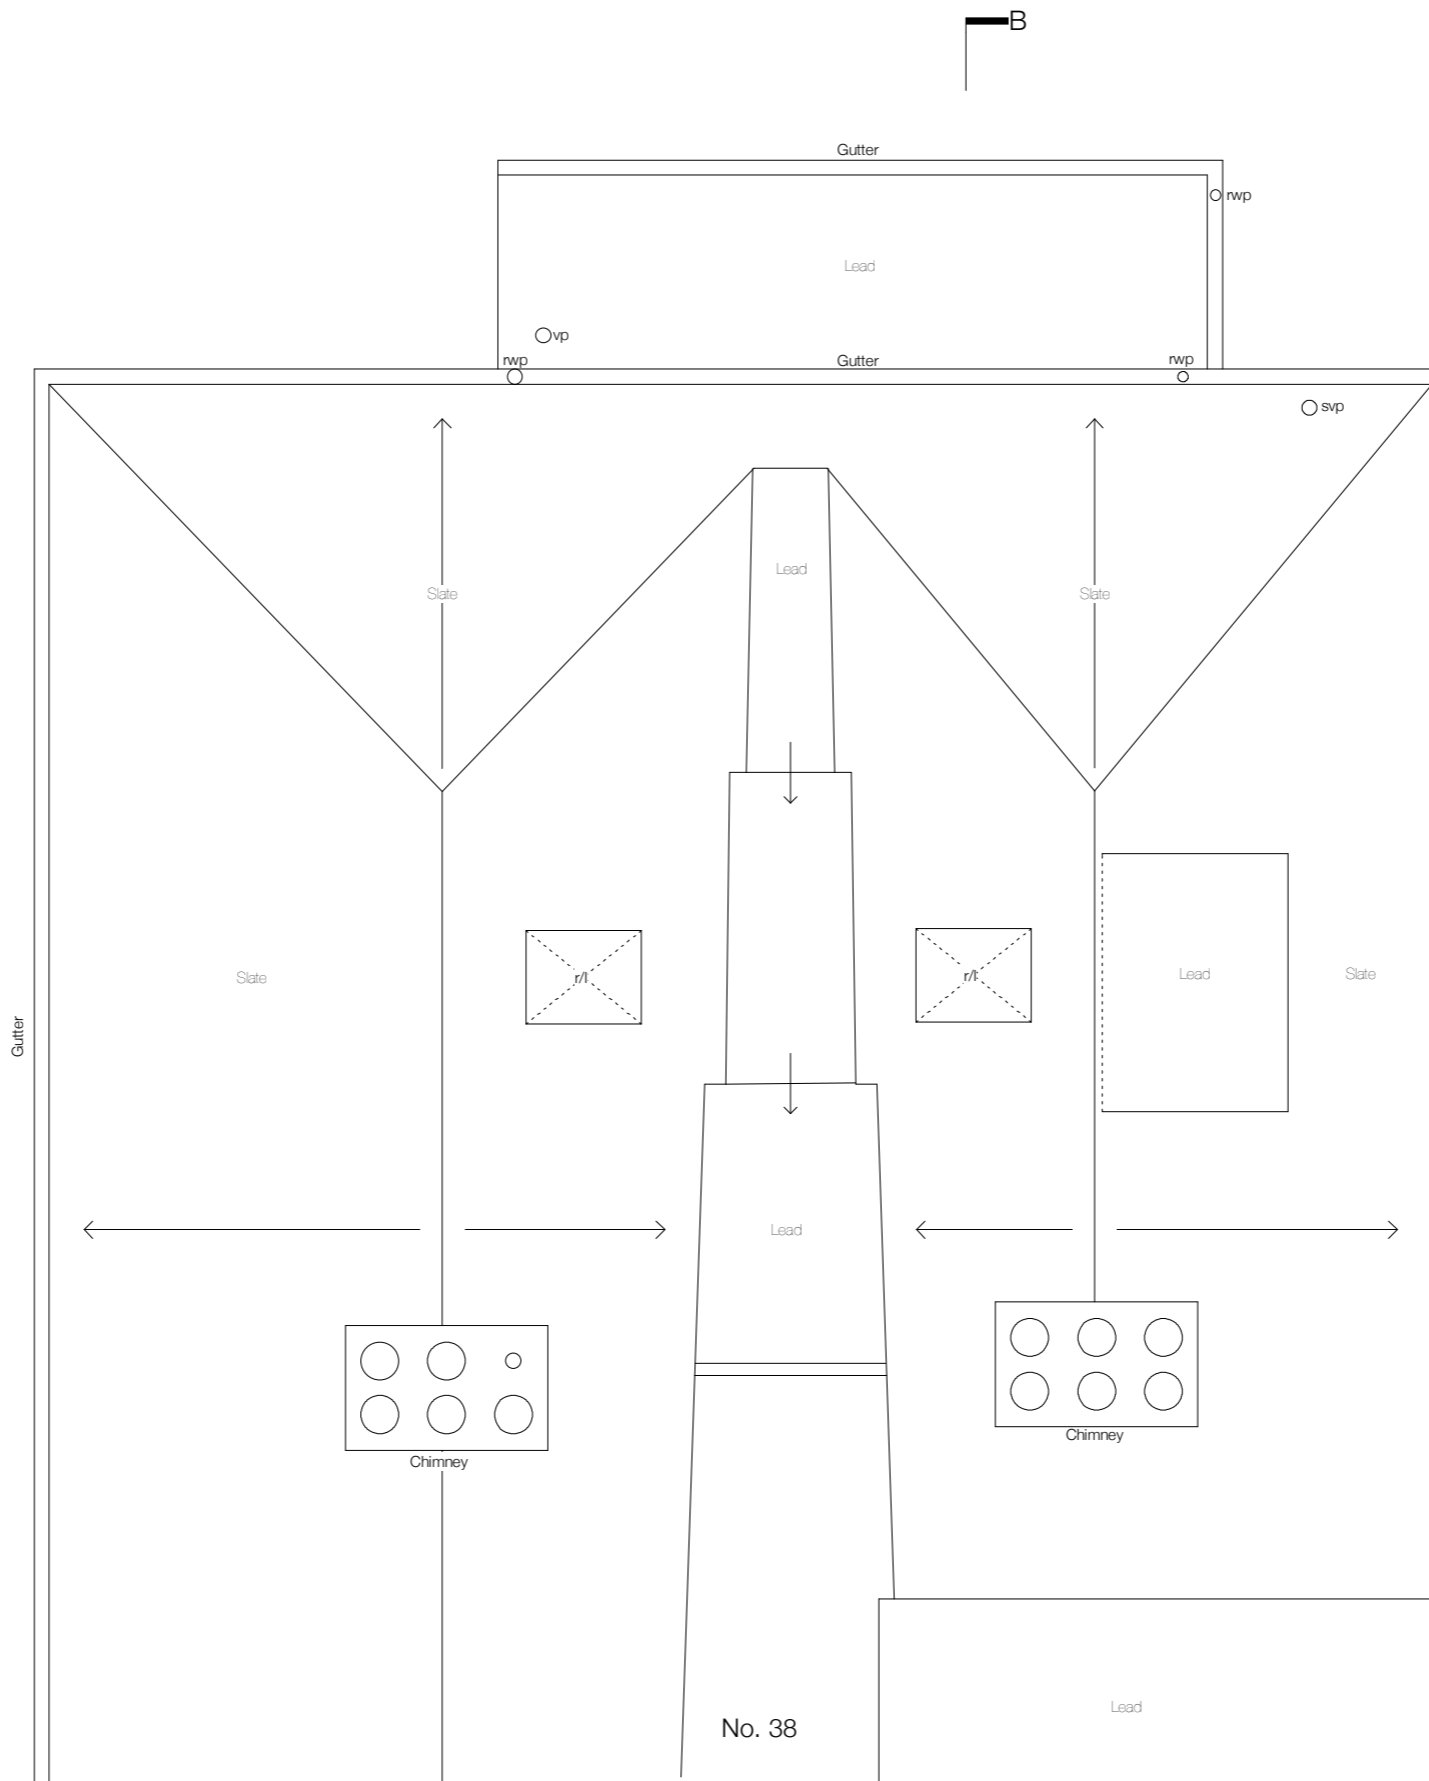

37DH/S5

Demolition Drawing+Notes

Roof Plan

37 Downshire Hill NW3 1NU

18/10/2011


BRENDAN WOODS Architect

84 Foundling Court- WC1N 1AN

Tel: 020 7837 8208 Fax: 020 7837 8298

Email: brendan@bw-architect.co.uk

Proposed demolitions

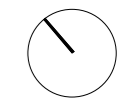

1:50@A3