


Downshire Hill

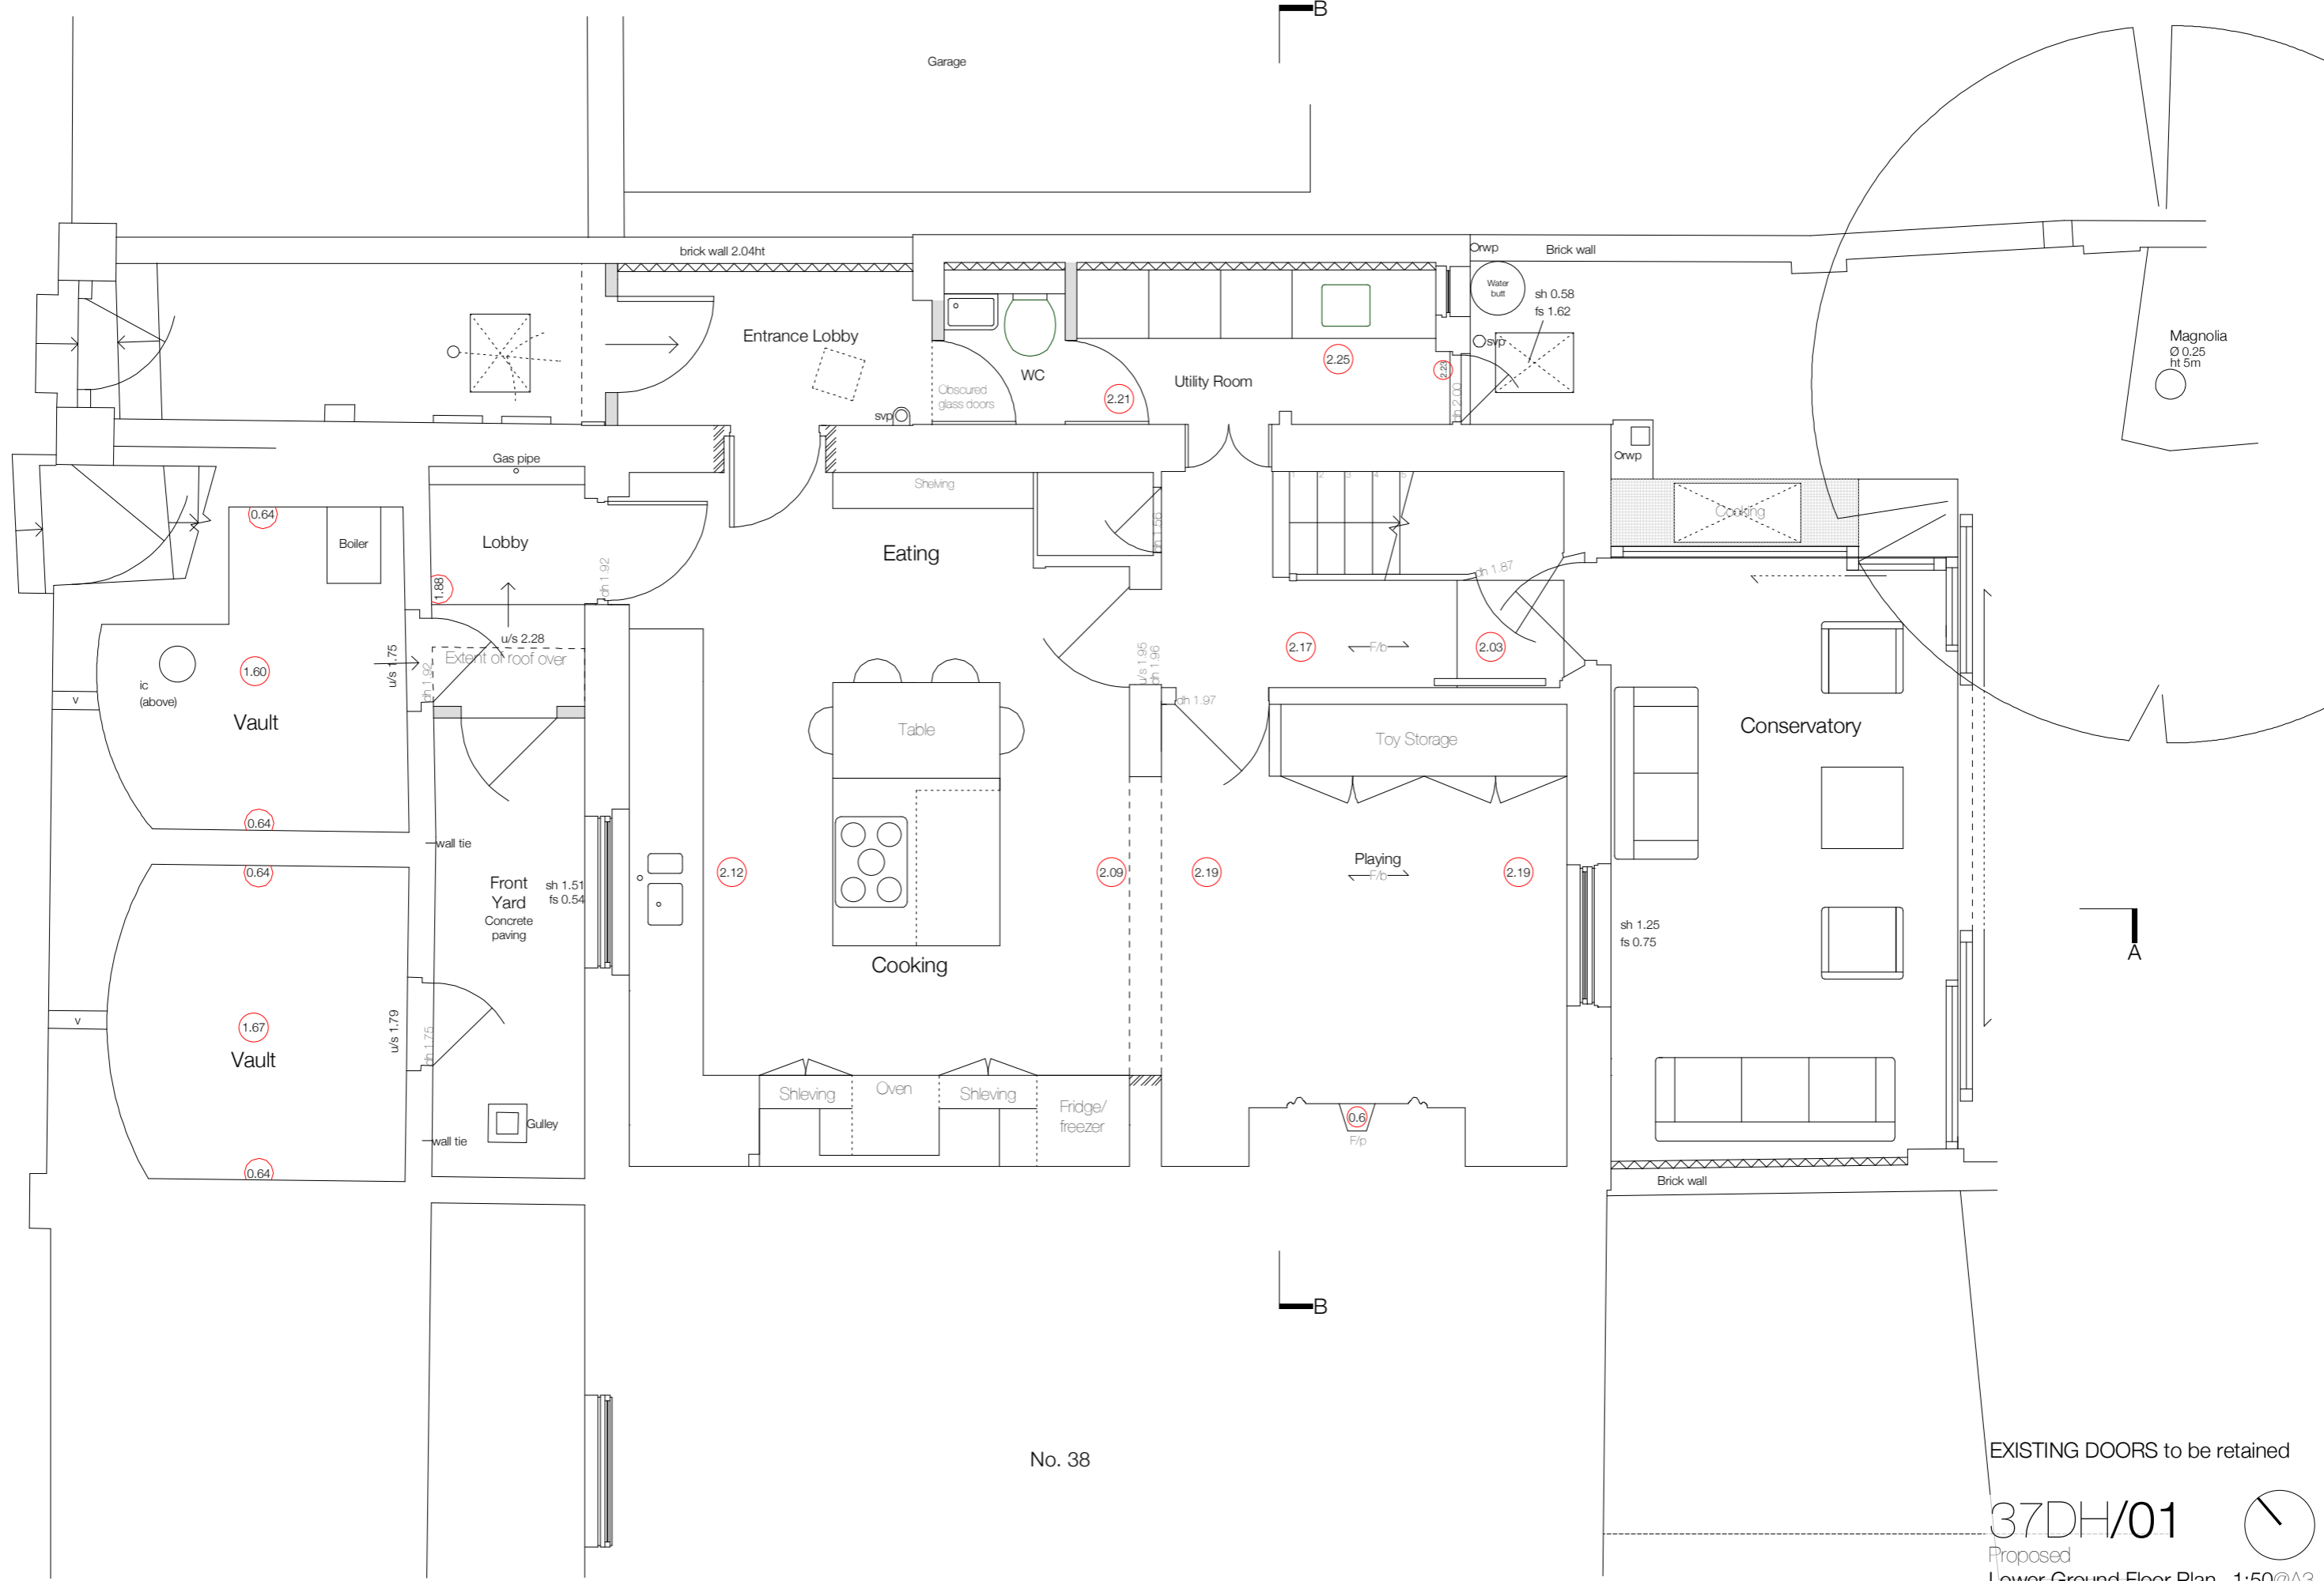

No. 38

EXISTING DOORS to be retained

37DH/01

Proposed  
 Lower Ground Floor Plan 1:50@A3  
 37 Downshire Hill NW3 1NU 19/10/2011  
**BRENDAN WOODS** Architect  
 84 Foundling Court- WC1N 1AN  
 Tel: 020 7837 8208 Fax: 020 7837 8298  
 Email: brendan@bw-architect.co.uk

